
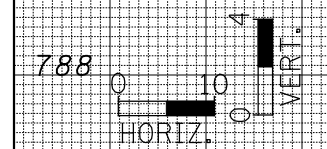


DATE	
BY	
FINAL SURVEY	SURVEYED
NOTE BOOK	PLOTTED
NO.	TEMPLATE
	AREAS
	CHECKED

DATE	
BY	
ORIGINAL SURVEY	SURVEYED
NOTE BOOK	PLOTTED
NO.	TEMPLATE
	AREAS
	CHECKED

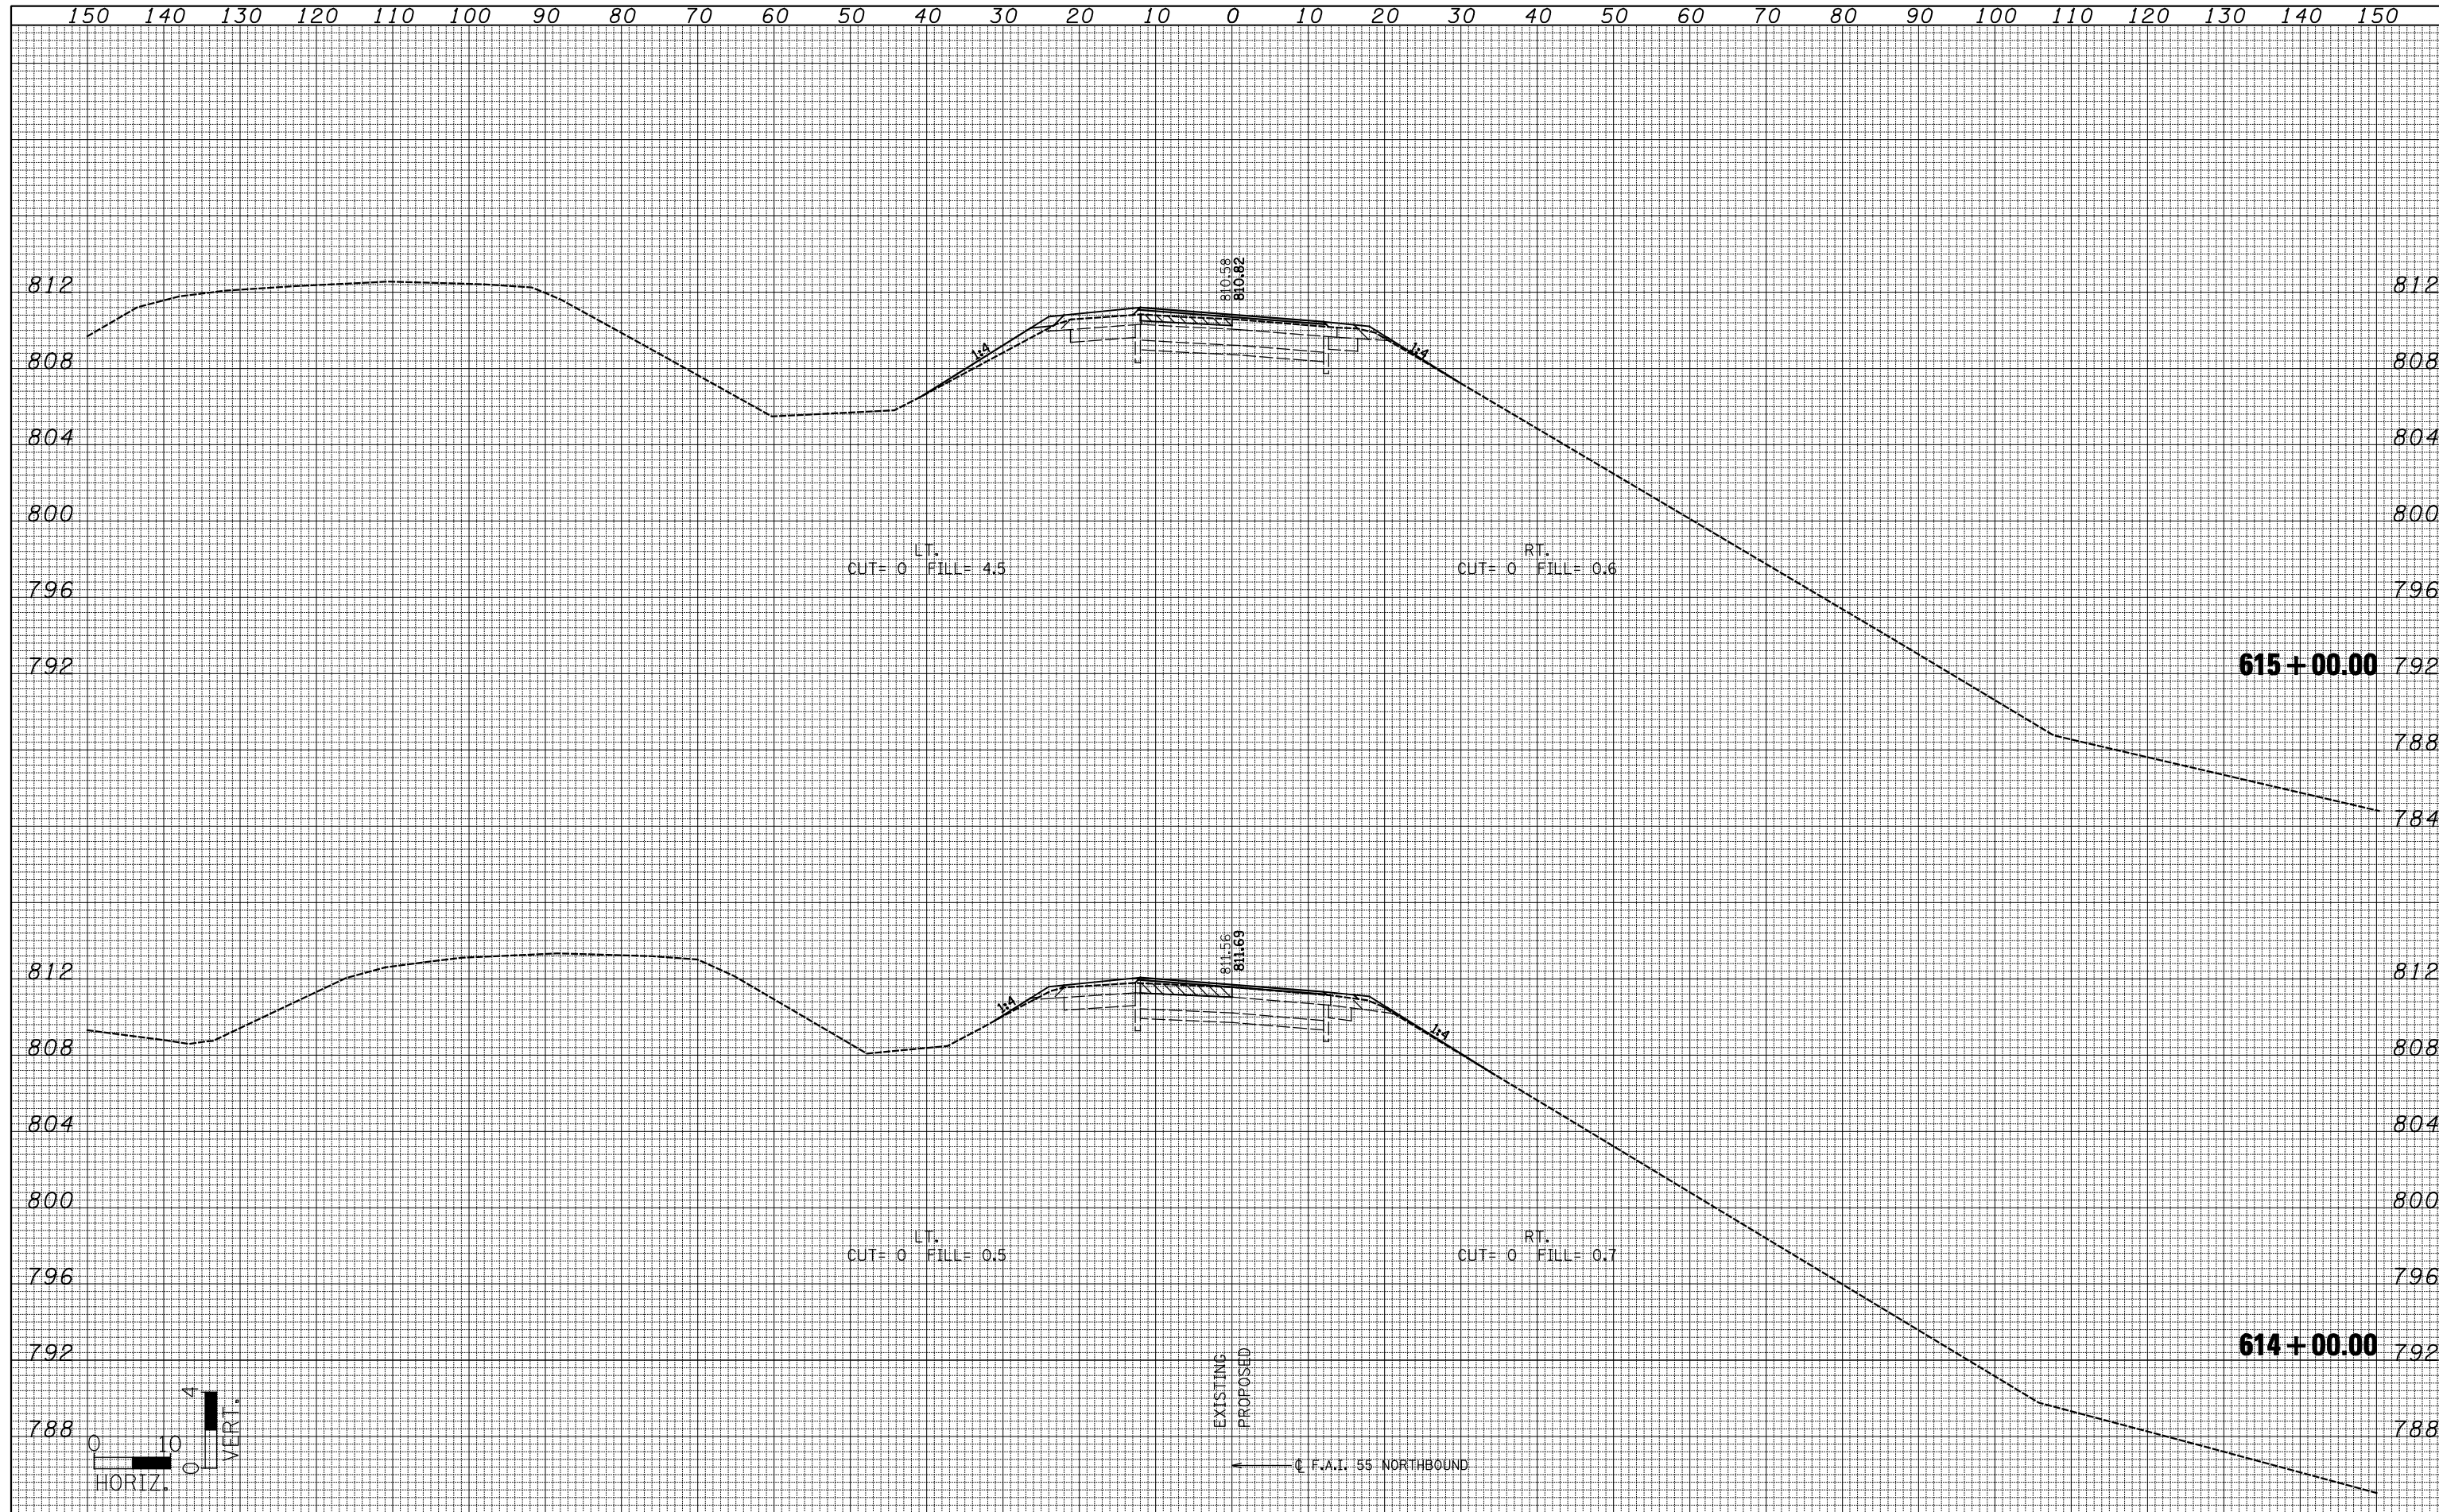

FILE NAME = ...D570520-shd-xshd.dgn	USER NAME = SJS	DESIGNED -	REVISD -	<b>STATE OF ILLINOIS DEPARTMENT OF TRANSPORTATION</b>	<b>I-55 NB CROSS SECTIONS</b>				F.A.I. RTE. 55	SECTION (57-7HB-2 & 57-7HB-1)BR	COUNTY MCLEAN	TOTAL SHEETS 153	SHEET NO. 124
	PLOT SCALE = 20.0000' / IN.	CHECKED -	REVISD -		SCALE:	SHEET NO.	OF	SHEETS	STA. 614+00.00	TO STA. 615+00.00	CONTRACT NO. 70520		
	PLOT DATE = 08/09/2010 10:57:10	DATE -	REVISD -		ILLINOIS FED. AID PROJECT								
CONTRACT NO. 70520													