
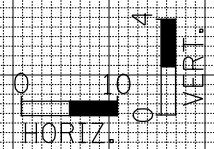


DATE	
BY	
FINAL SURVEY NO.	
SURVEYED PLOTTED	
TEMPLATE AREAS CHECKED	

DATE	
BY	
ORIGINAL SURVEY NO.	
SURVEYED PLOTTED	
TEMPLATE AREAS CHECKED	

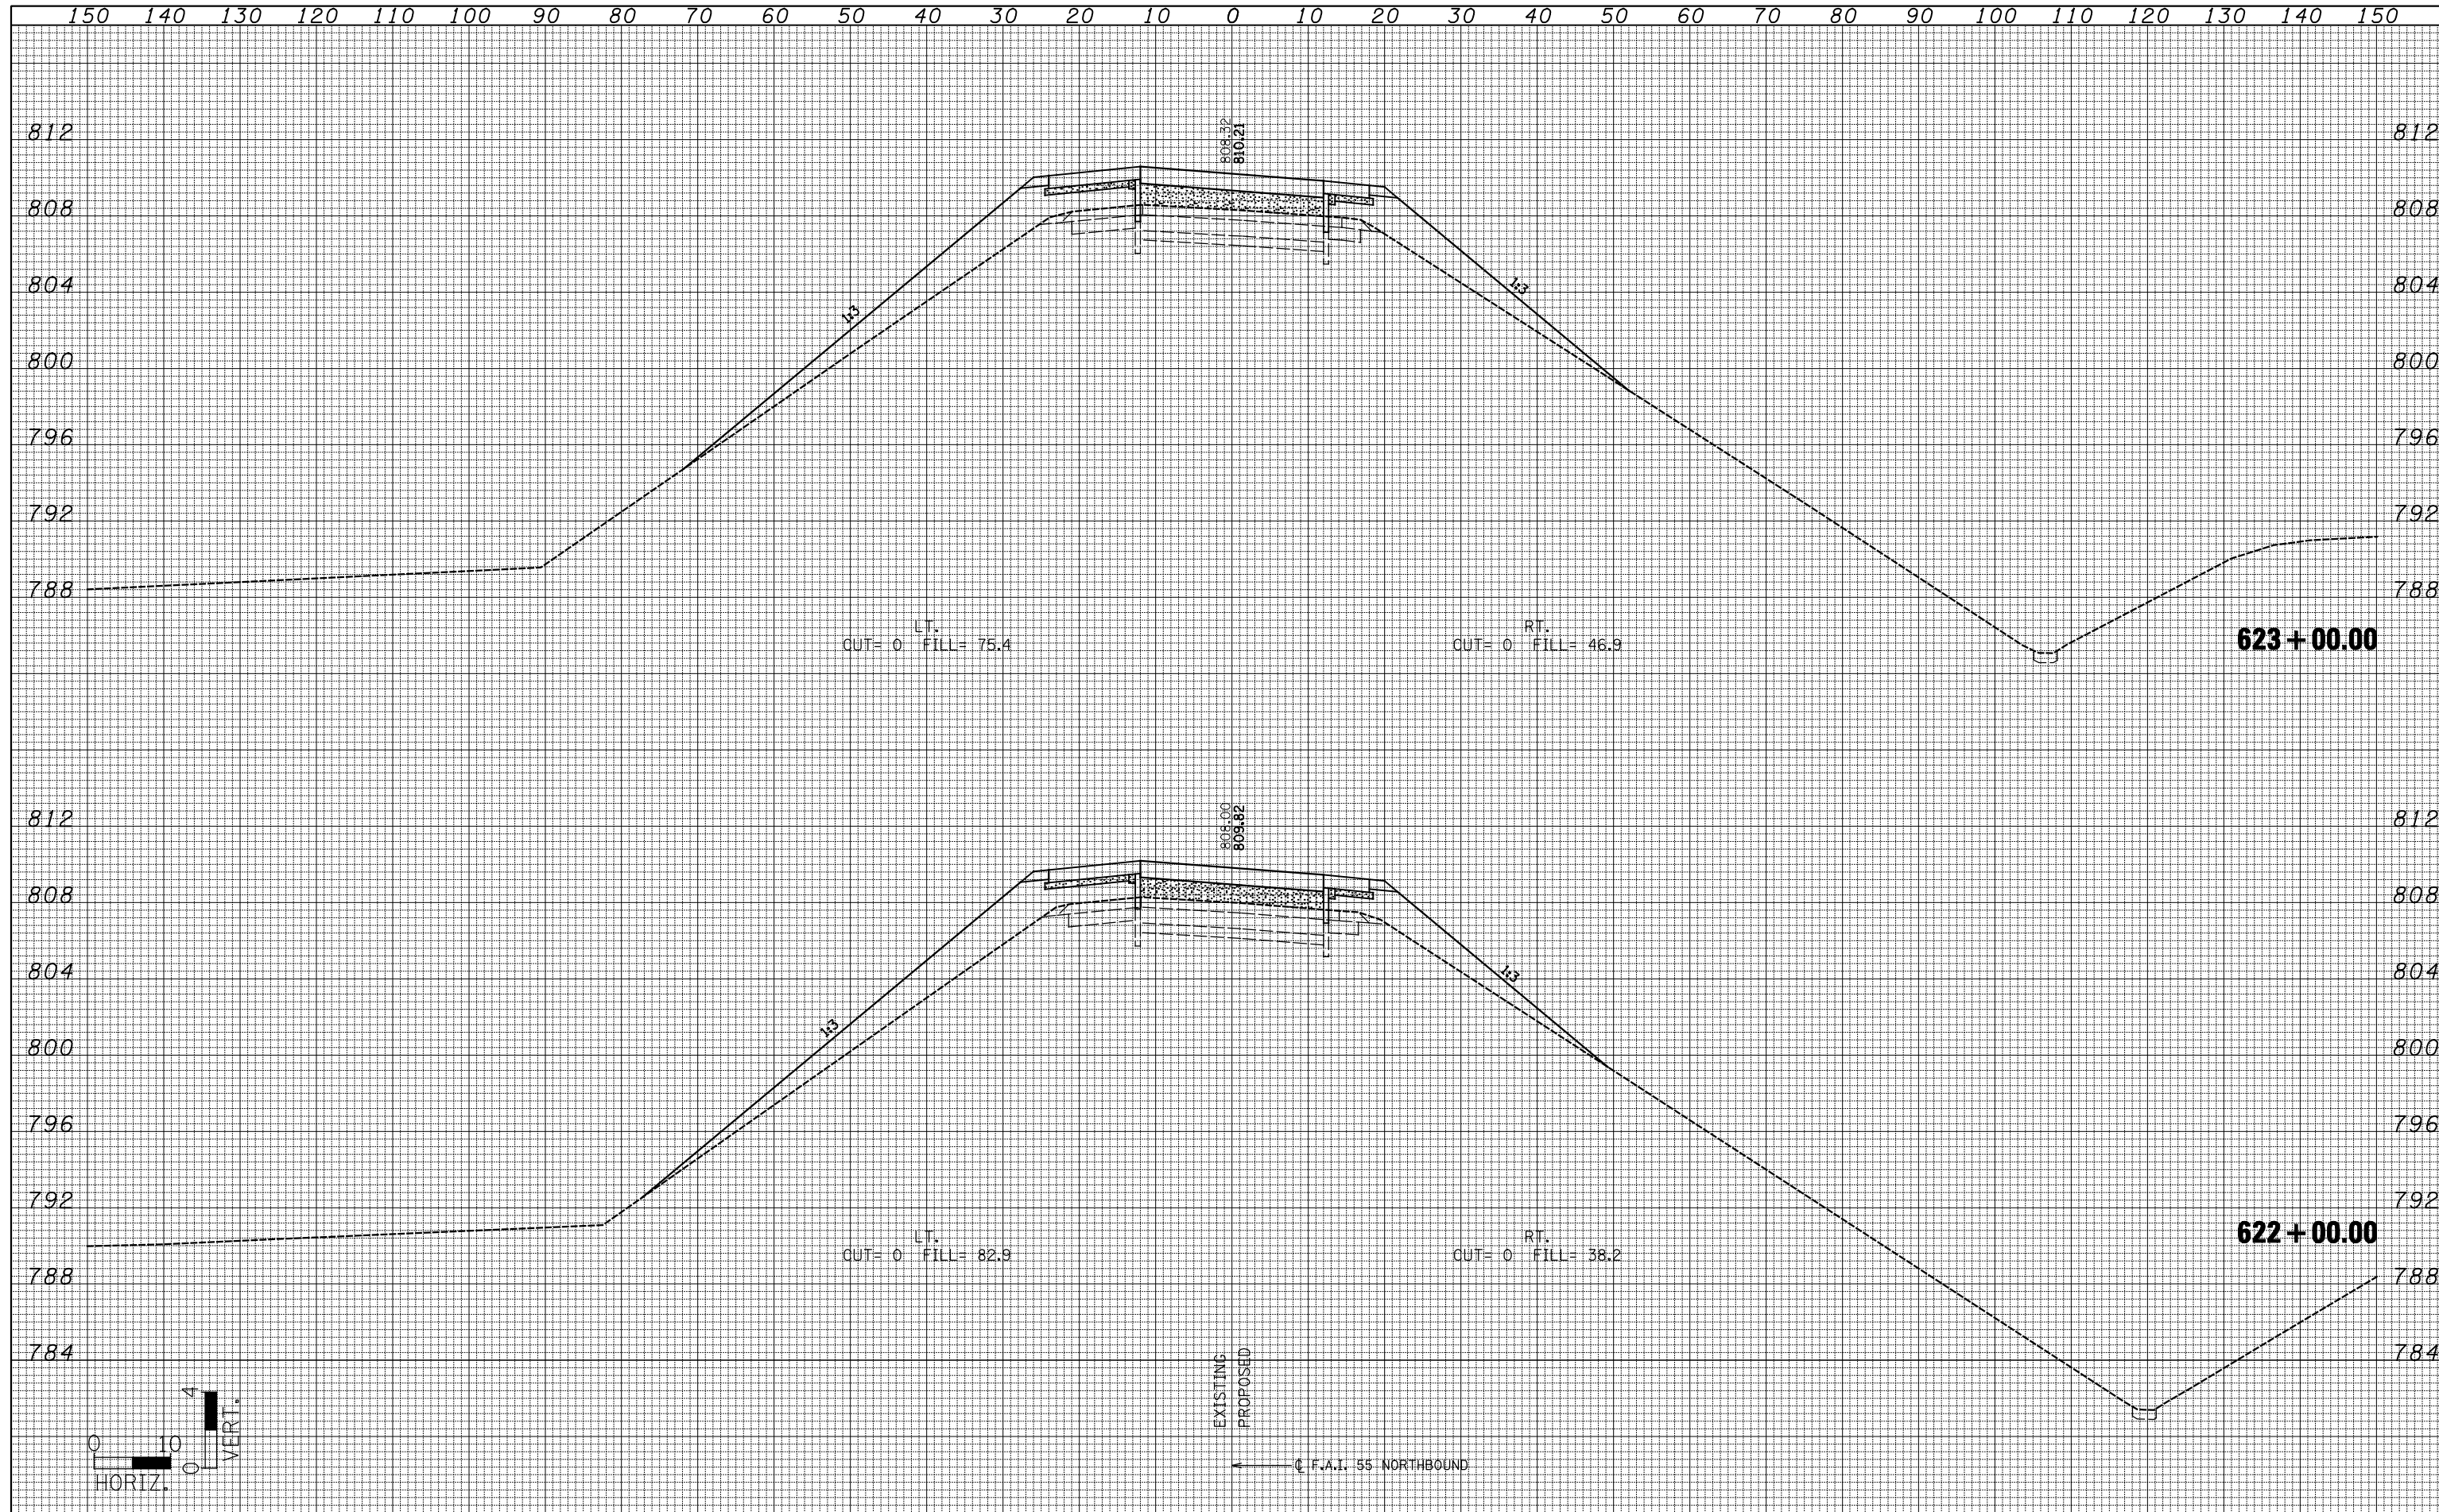

FILE NAME = ...D570520-shd-xshd.dgn	USER NAME = SJS	DESIGNED -	REVISD -	STATE OF ILLINOIS DEPARTMENT OF TRANSPORTATION	I-55 NB CROSS SECTIONS			F.A.I. RTE. = 55	SECTION = (57-7HB-2 & 57-7HB-1)BR	COUNTY = MCLEAN	TOTAL SHEETS = 153	SHEET NO. = 128
PLOT SCALE = 20.0000' / IN.	CHECKED -	REVISD -	SCALE:					SHEET NO. OF SHEETS	STA. 622+00.00 TO STA. 623+00.00	CONTRACT NO. 70520		
PLOT DATE = 08/09/2010 10:57:11	DATE -	REVISD -	ILLINOIS FED. AID PROJECT									