


SEC. 32, TWP. 22 N, RNG. 6E, 3RD P.M.


SEC. 29, TWP. 22 N, RNG. 6E, 3RD P.M.

SECTION 29
SECTION 32

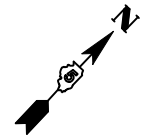

MATCHLINE PR. STA. 367+00

MATCHLINE PR. STA. 381+00

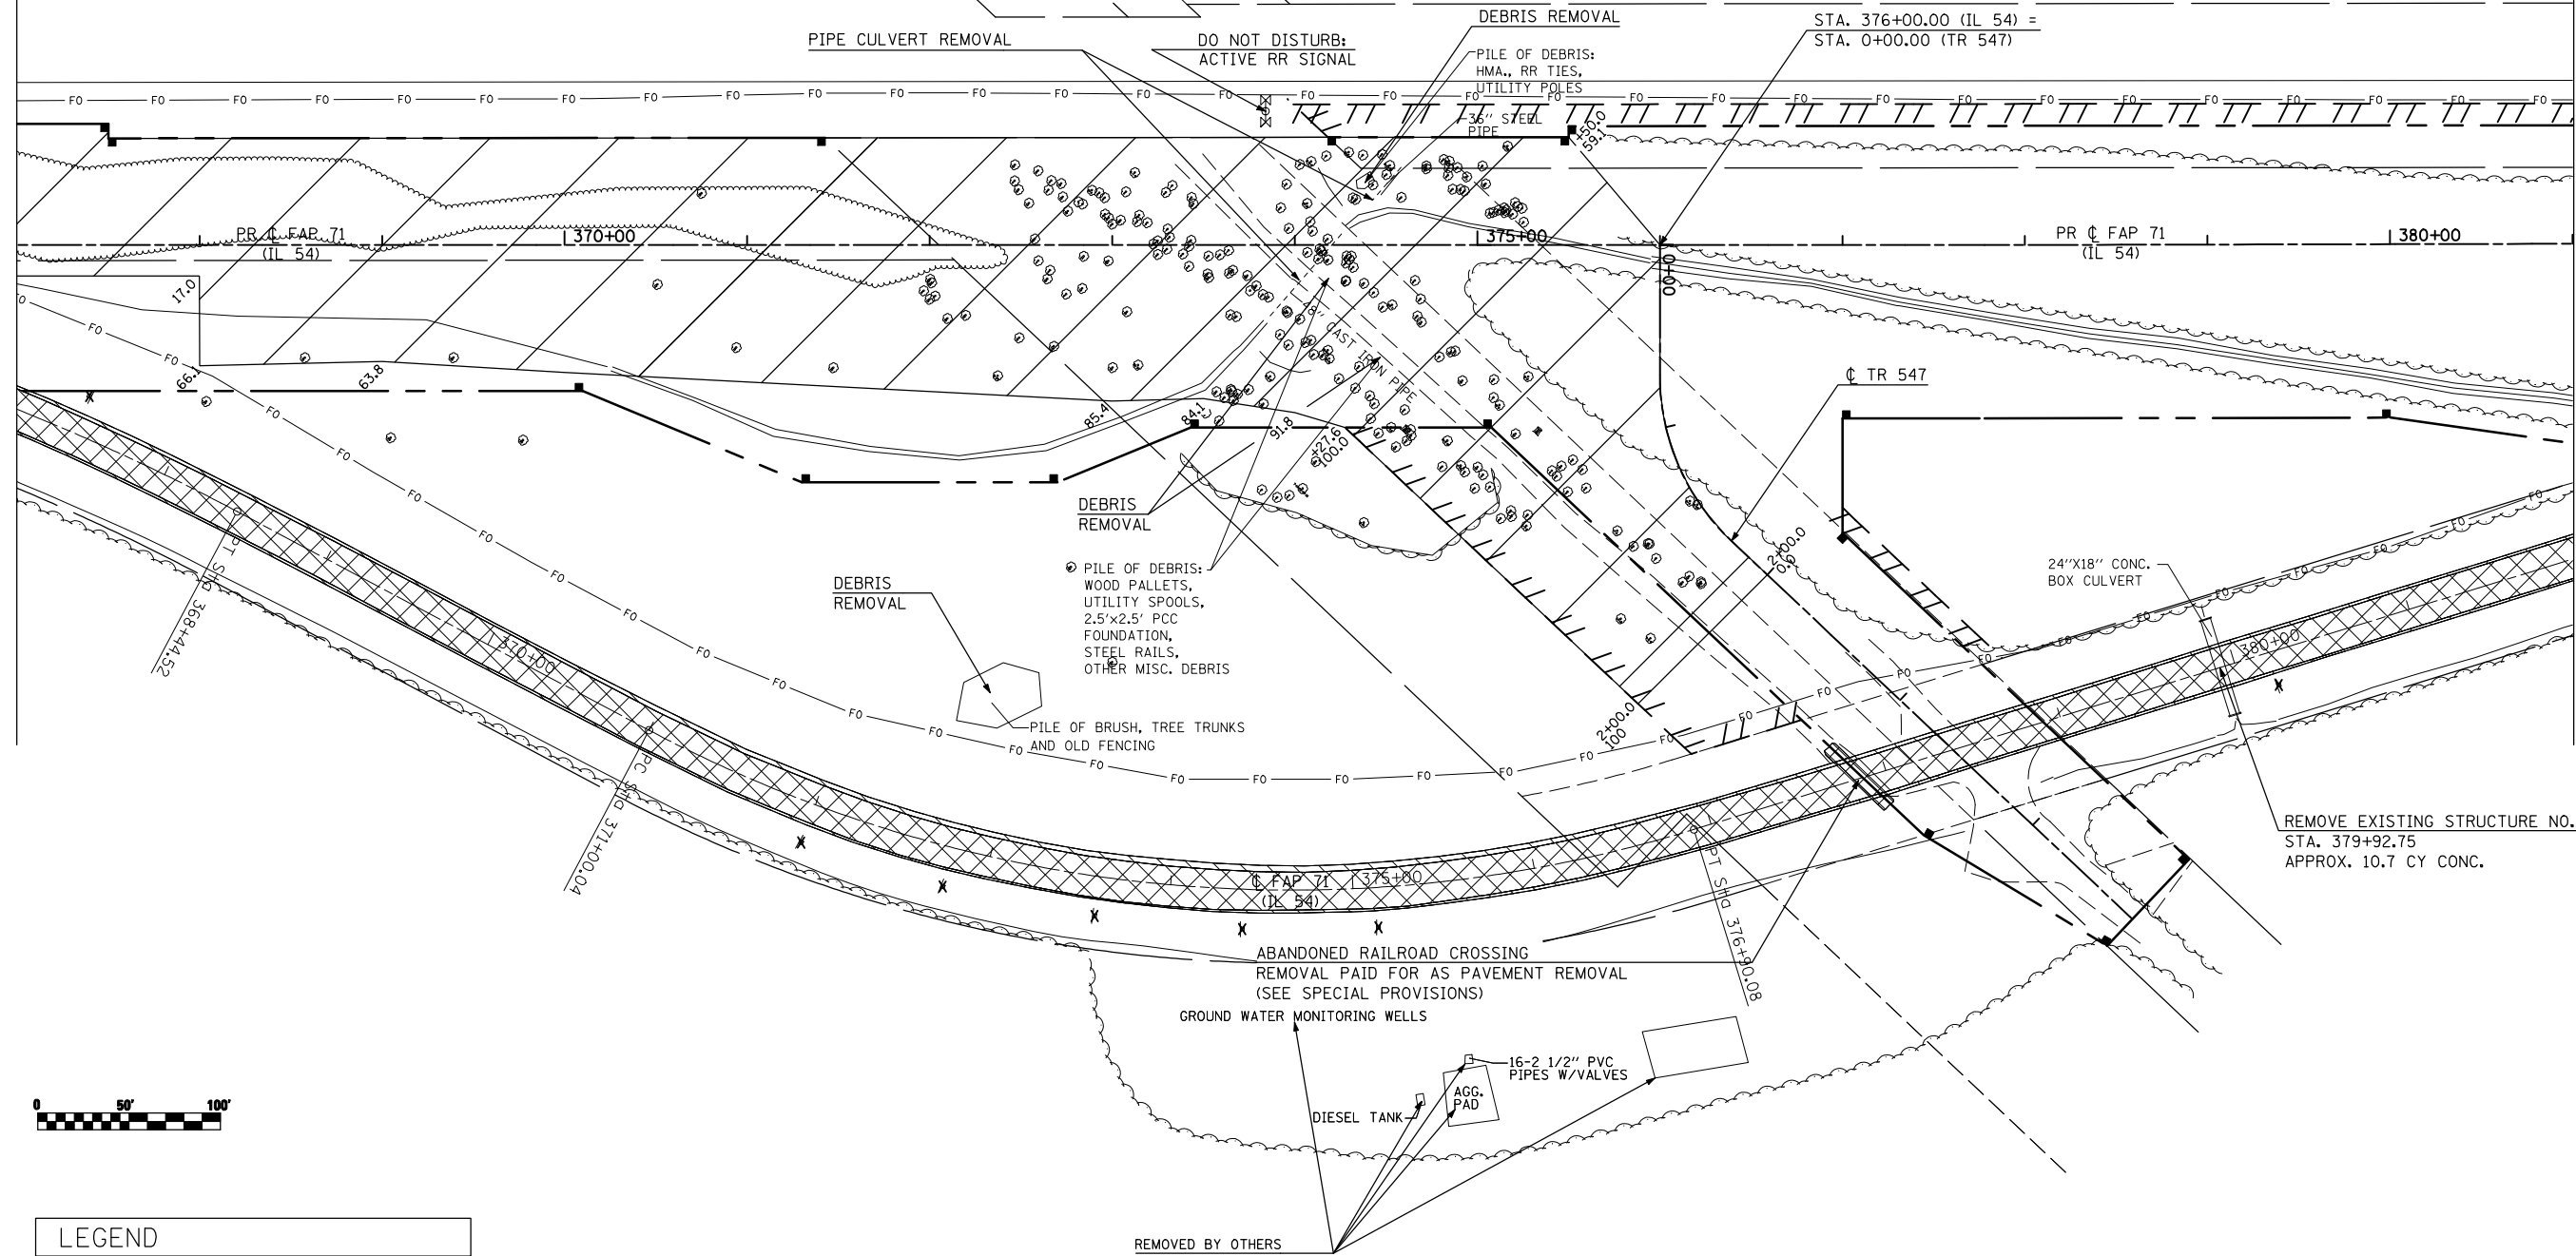

LEGEND	
X	SIGN REMOVAL
	PAVEMENT REMOVAL
	PAVED SHOULDER REMOVAL
	TREE REMOVAL

NOTE: TREE REMOVAL LAYOUT IS RELATIVE TO THE PROPOSED ALIGNMENT.

FILE NAME =	USER NAME = keysrb	DESIGNED -	REVISED -
ct:\pw\work\pwwdot\keysrb\101441\070592	shtr:removal.dgn	DRAWN -	REVISED -
	PLOT SCALE = 100.0000' / IN.	CHECKED -	REVISED -
	PLOT DATE = 10/16/2009	DATE -	REVISED -

**STATE OF ILLINOIS
DEPARTMENT OF TRANSPORTATION**

REMOVAL ITEMS			
F.A.P. RTE.	SECTION	COUNTY	TOTAL SHEETS
70	121R	MCLEAN	87
			13
CONTRACT NO. 70592			

SCALE:	SHEET NO.	OF	SHEETS	STA. 367+00 TO STA. 381+00
ILLINOIS FED. AID PROJECT				