



EXISTING STRUCTURE CROSS SECTION

STA. 151 + 87.00 TO STA. 152 + 80.00

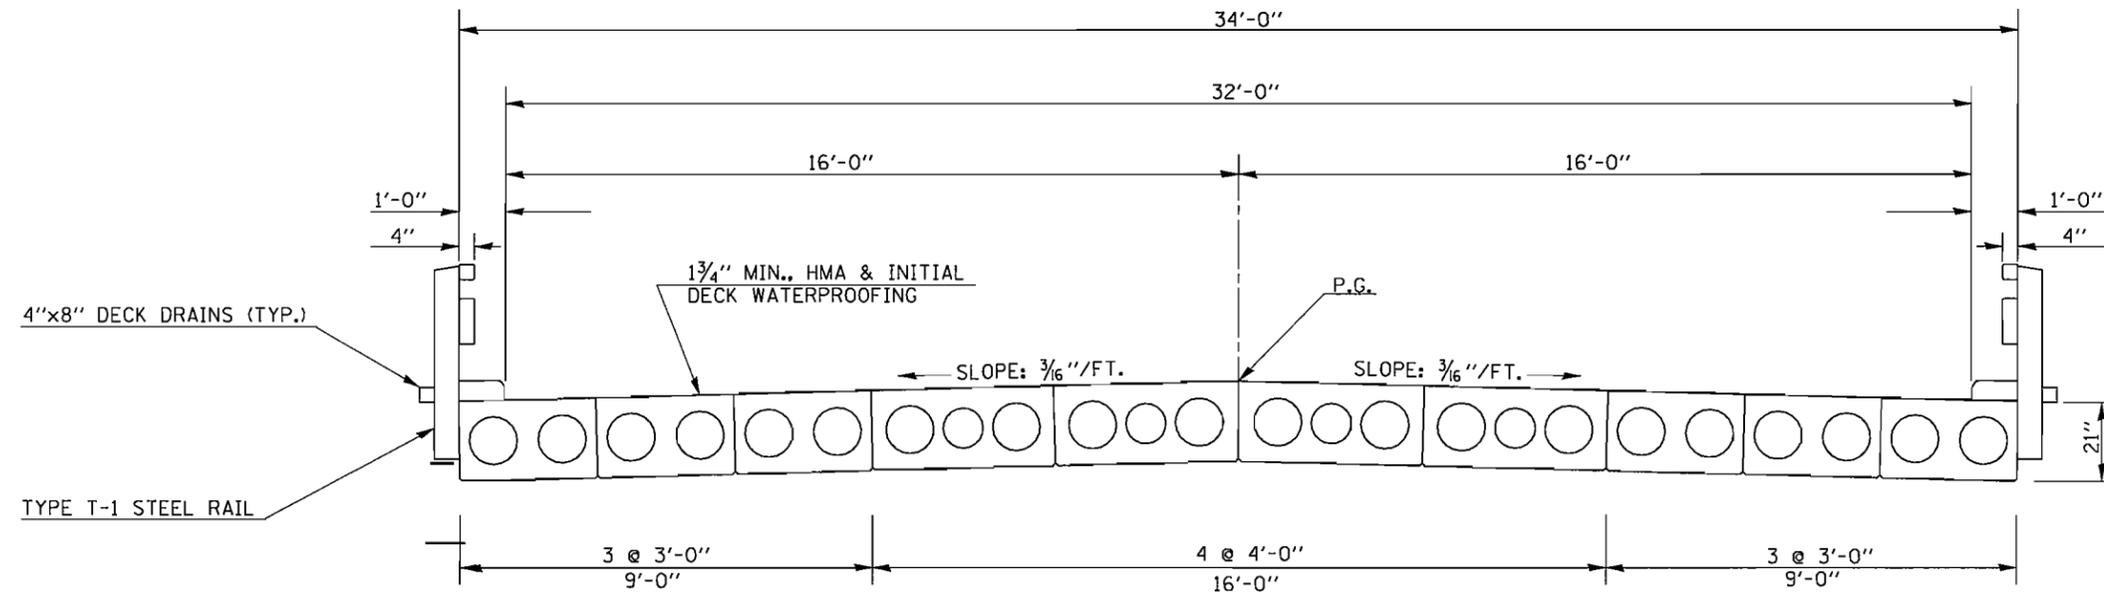

PROPOSED STRUCTURE CROSS SECTION

STA. 151 + 72.50 TO STA. 152 + 89.50

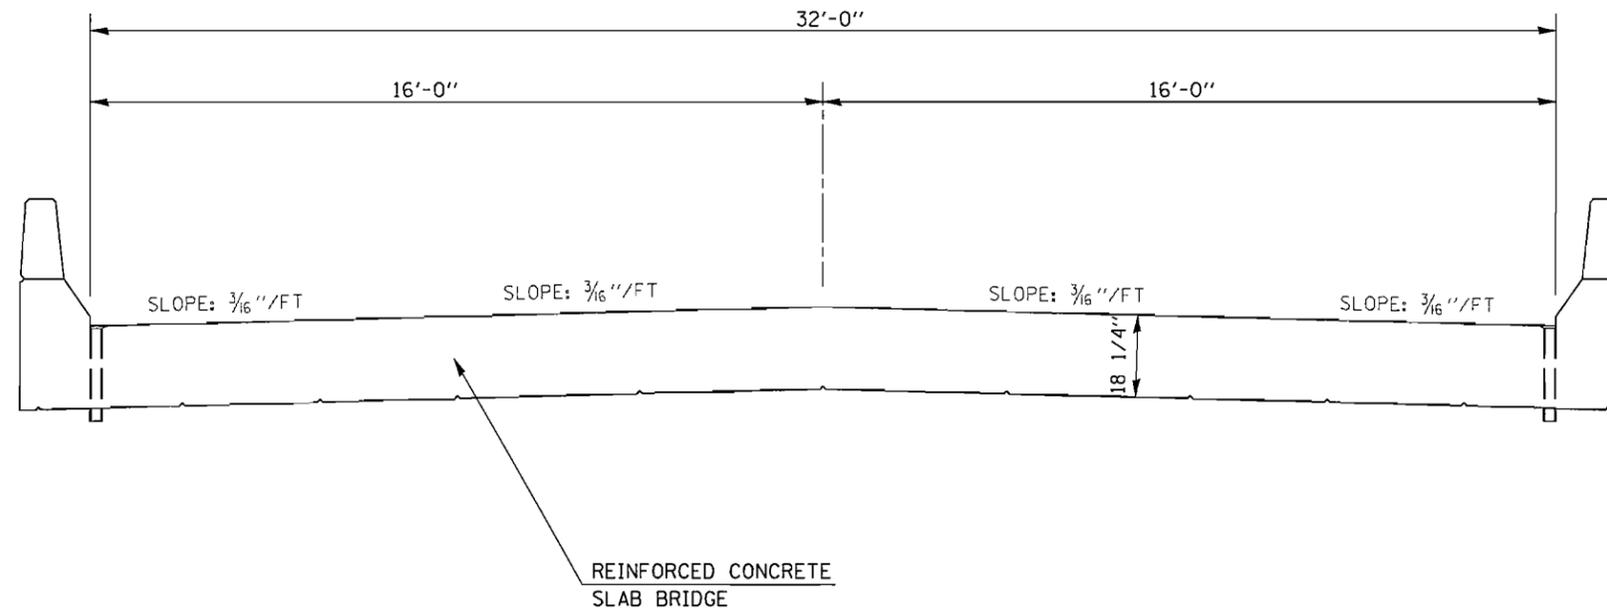

FILE NAME =	USER NAME = #USER#	DESIGNED -	REVISED -	STATE OF ILLINOIS DEPARTMENT OF TRANSPORTATION	TYPICAL SECTIONS			F.A.S. RTE.	SECTION	COUNTY	TOTAL SHEETS	SHEET NO.
#FILE#		DRAWN -	REVISED -		SCALE:	SHEET NO. 2 OF 2 SHEETS		2484	124BR-1	MCLEAN	55	6
		CHECKED -	REVISED -					CONTRACT NO. 70612				
		DATE -	REVISED -					FED. ROAD DIST. NO. [ILLINOIS] FED. AID PROJECT				