


F.A.P. RTE.	SECTION	COUNTY	TOTAL SHEETS	SHEET NO.
315	(28)N,TS	HANCOCK	78	36
FED. ROAD DIST. NO.		ILLINOIS	FED. AID PROJECT	

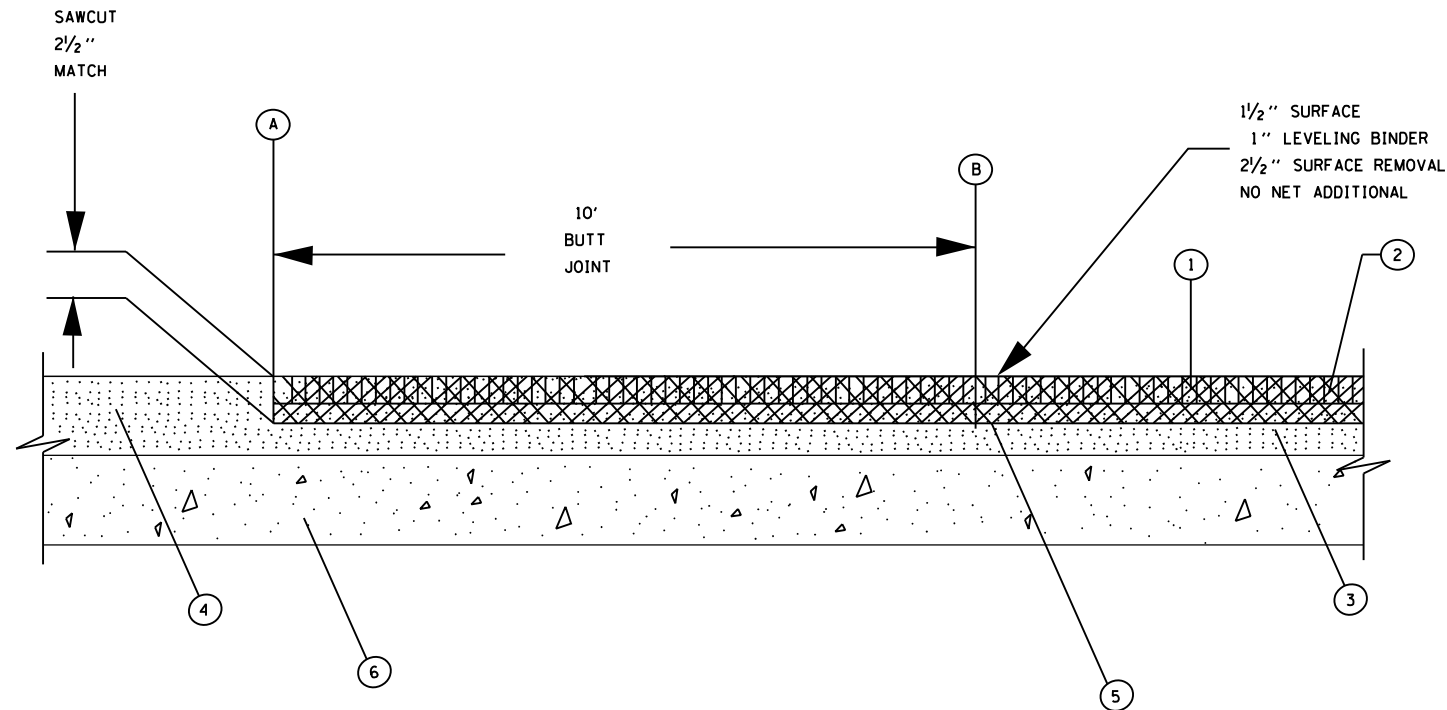

- 1. [Pattern] PROPOSED BITUMINOUS SURFACE COURSE
- 2. [Pattern] PROPOSED BITUMINOUS LEVELING BINDER
- 3. [Pattern] PROPOSED BITUMINOUS SURFACE REMOVAL (VARIABLE DEPTH)
- 4. [Pattern] EXISTING BITUMINOUS CONCRETE OVERLAY
- 5. [Pattern] PROPOSED BITUMINOUS SURFACE REMOVAL - BUTT JOINT
- 6. [Pattern] EXISTING CONCRETE PAVEMENT/CONCRETE WIDENING

LOCATION	A	B	WIDTH	AREA
			FOOT	SO YD
FAP 315	74+60.84	74+70.84	38.0	42.2
FAP 315	81+76.33	81+86.33	38.0	42.2
FAP 514 (ILL 94)	652+68.53	652+78.53	34.43	38.3
MADISON (SOUTH LEG)	655+68.21	655+78.21	27	30
TOTALS				152.7
USE				153

40600980 BITUMINOUS SURFACE REMOVAL - BUTT JOINT

REVISIONS	
NAME	DATE

ILLINOIS DEPARTMENT OF TRANSPORTATION

JOINT DETAILS

INTERSECTION OF  
FAP 315 (US 136) AND  
FAP 514 (IL 94)  
SECTION (28)N,TS  
HANCOCK COUNTY

SCALE: VERT.  
HORIZ.  
DATE: MAY 2010

DRAWN BY DJK  
CHECKED BY DBS