
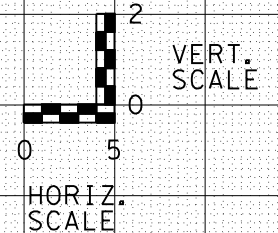


F.A.P. RTE.	SECTION	COUNTY	TOTAL SHEETS	SHEET NO.
315	(28)N,TS	HANCOCK	78	39
STA. 74+75		TO STA. 75+00		
FED. ROAD DIST. NO.	ILLINOIS	FED. AID PROJECT		

NOTE: LOCATION OF THE UTILITIES IS APPROXIMATE, DEPTH AND OFFSET TO BE VERIFIED IN THE FIELD.

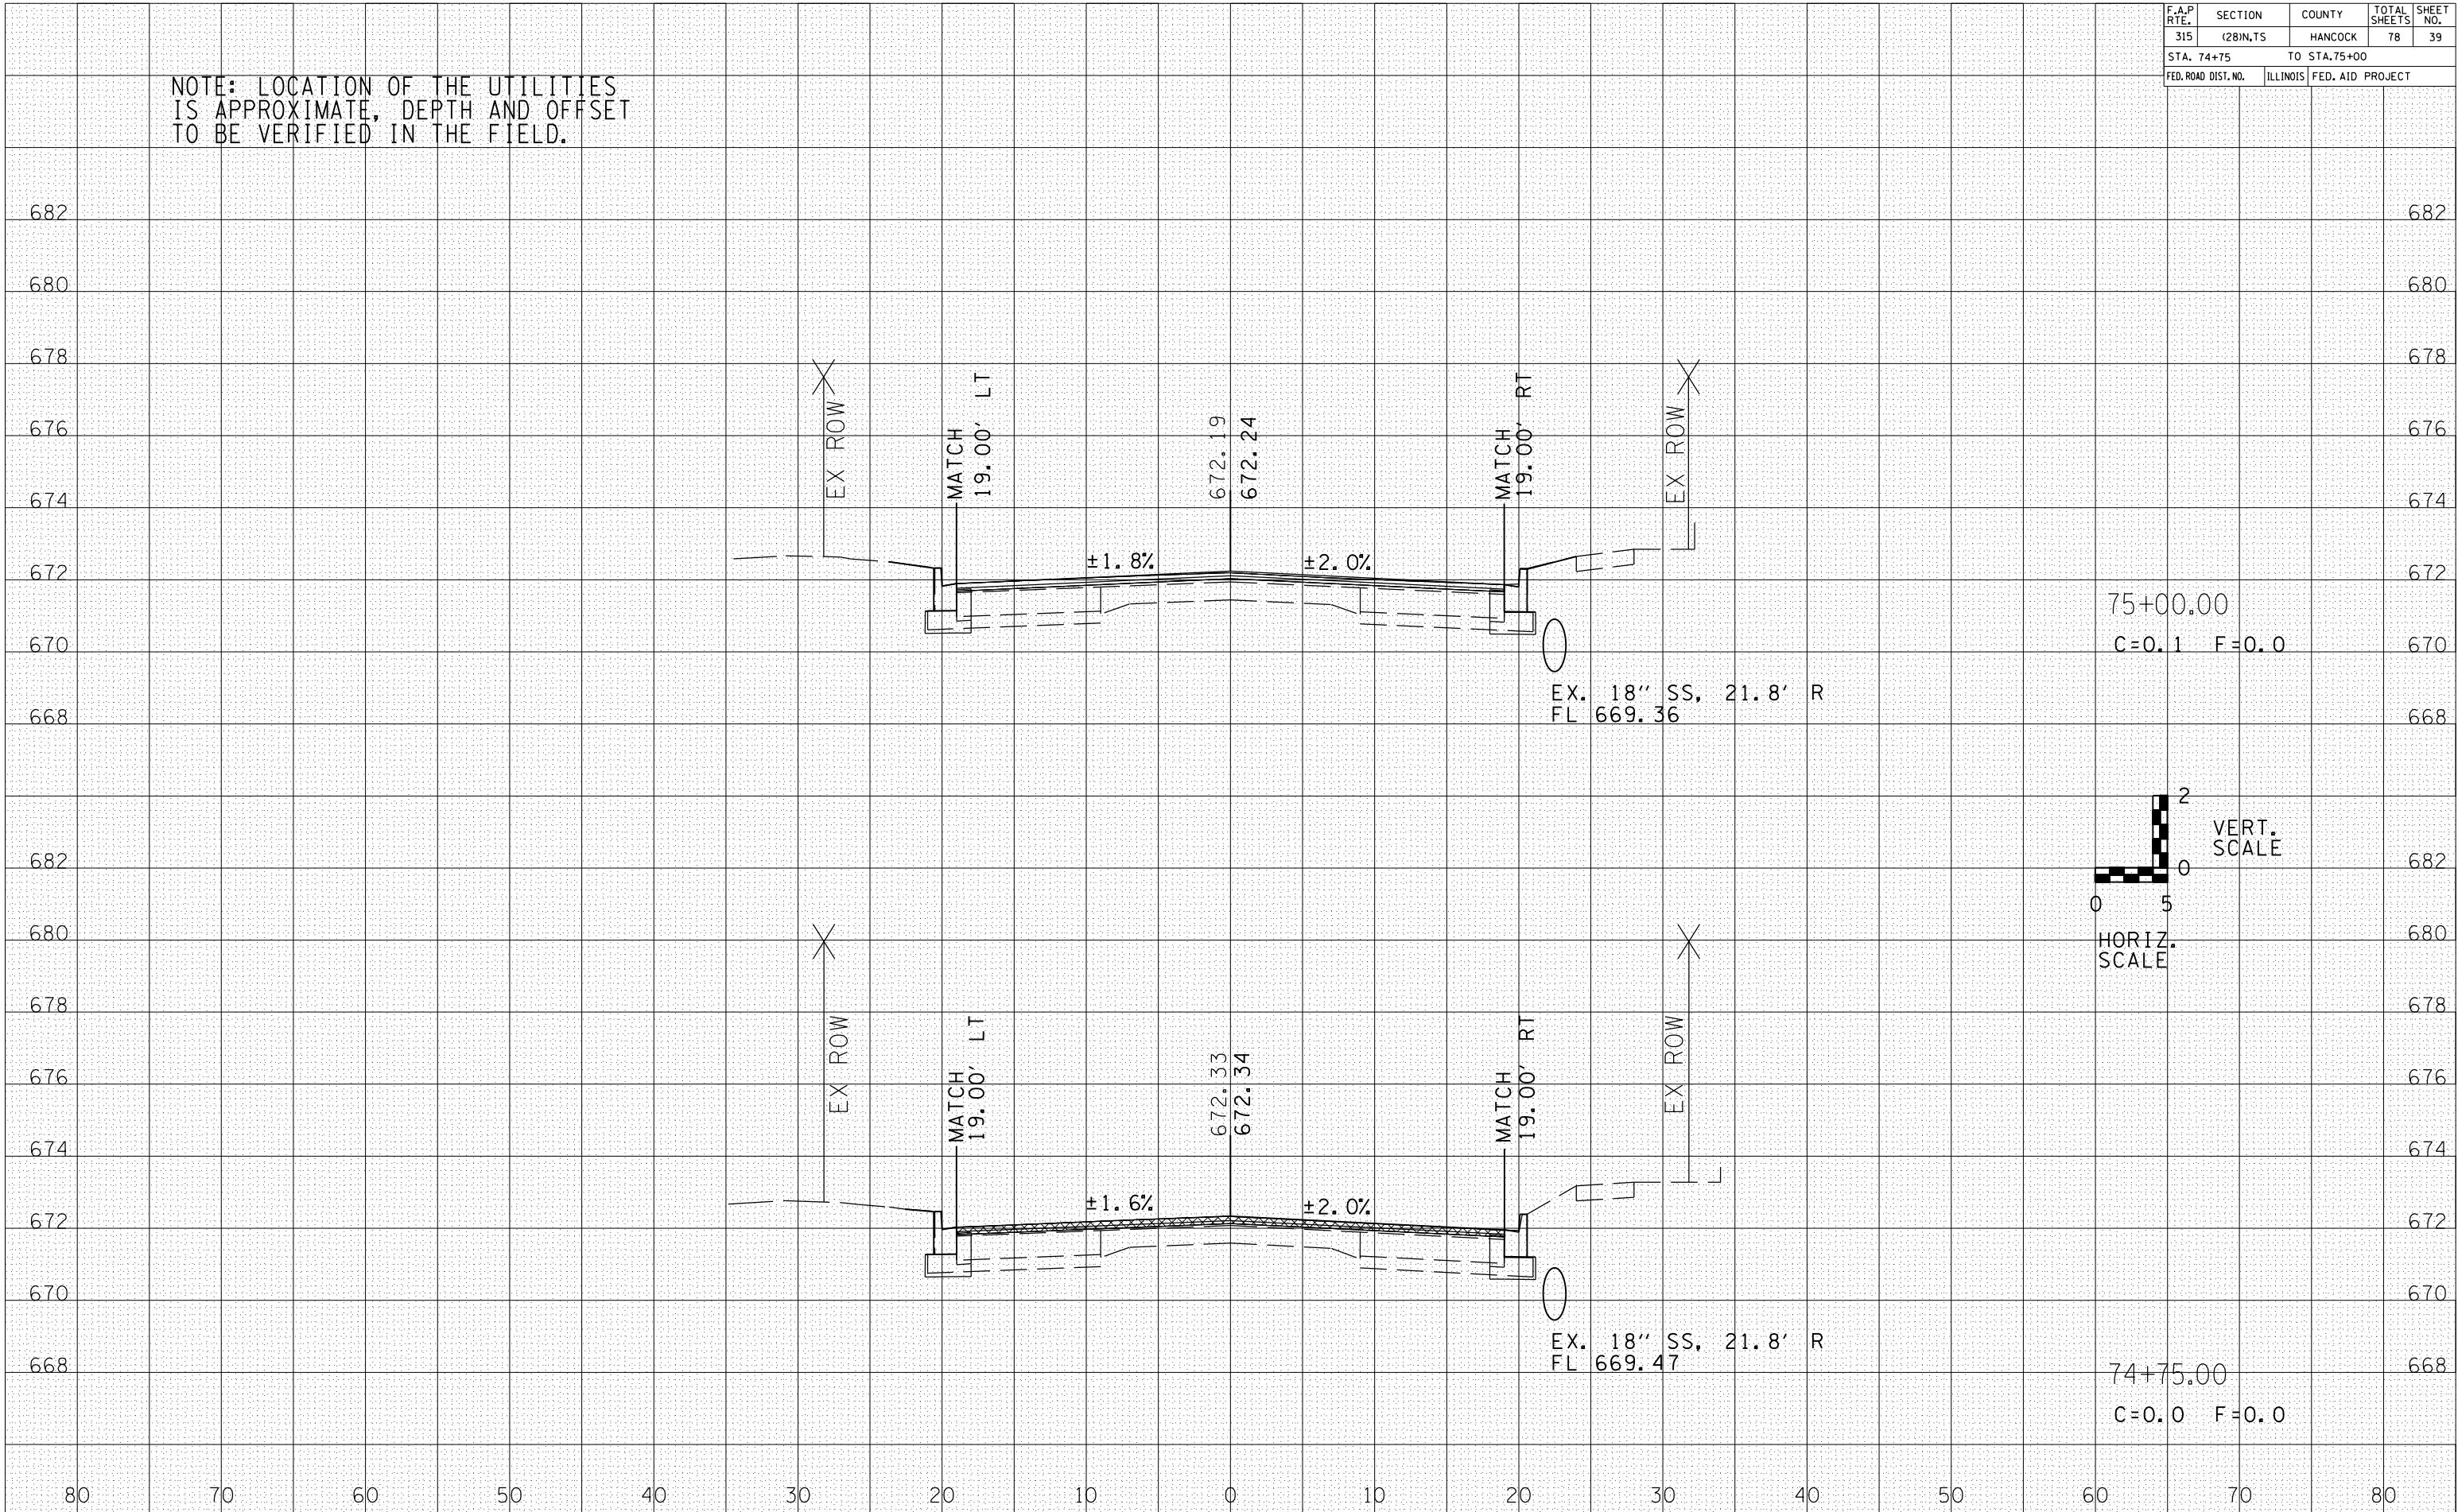

DATE	BY

FINAL SURVEY SURVEYED PLOTTED
 NOTE BOOK NO. _____
 AREAS CHECKED _____

DATE	BY

ORIGINAL SURVEY SURVEYED PLOTTED
 NOTE BOOK NO. _____
 AREAS CHECKED _____