
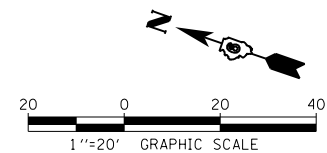


	FAP RTE 510 (IL 96)			TR 2130		ELEVATION
A1	658+98.66	12.00'	LT	N/A	N/A	525.30
A2	659+09.49	12.59'	LT	N/A	N/A	525.28
A3	659+20.19	14.34'	LT	N/A	N/A	525.21
A4	659+30.63	17.25'	LT	N/A	N/A	525.08
A5	659+40.70	21.27'	LT	10+06.92	32.45' LT	524.94
A6	659+50.28	26.36'	LT	10+15.89	26.36' LT	525.08
A7	659+59.25	32.45'	LT	10+25.46	21.27' LT	525.55
A8	659+67.51	39.48'	LT	10+35.53	17.25' LT	526.35
A9	659+74.96	47.36'	LT	10+45.98	14.34' LT	527.49
A10	659+81.51	56.00'	LT	10+56.68	12.59' LT	528.84
A11	659+87.08	65.30'	LT	10+67.51	12.00' LT	530.19

	FAP RTE 510 (IL 96)			TR 2130		ELEVATION
B1	660+24.81	85.35'	LT	11+02.86	12.00' RT	534.06
B2	660+20.98	75.83'	LT	10+92.65	13.05' RT	533.04
B3	660+19.17	65.72'	LT	10+82.87	16.17' RT	532.03
B4	660+19.46	55.46'	LT	10+73.93	21.22' RT	531.01
B5	660+21.84	45.48'	LT	10+66.21	27.99' RT	529.86
B6	660+26.21	36.19'	LT	10+60.04	36.19' RT	528.23
B7	660+32.38	27.99'	LT	10+55.67	45.48' RT	526.30
B8	660+40.10	21.22'	LT	10+53.29	55.46' RT	525.14
B9	660+49.04	16.17'	LT	10+53.00	65.72' RT	525.00
B10	660+58.82	13.05'	LT	10+54.81	75.83' RT	525.10
B11	660+69.03	12.00'	LT	10+58.65	85.35' RT	525.14

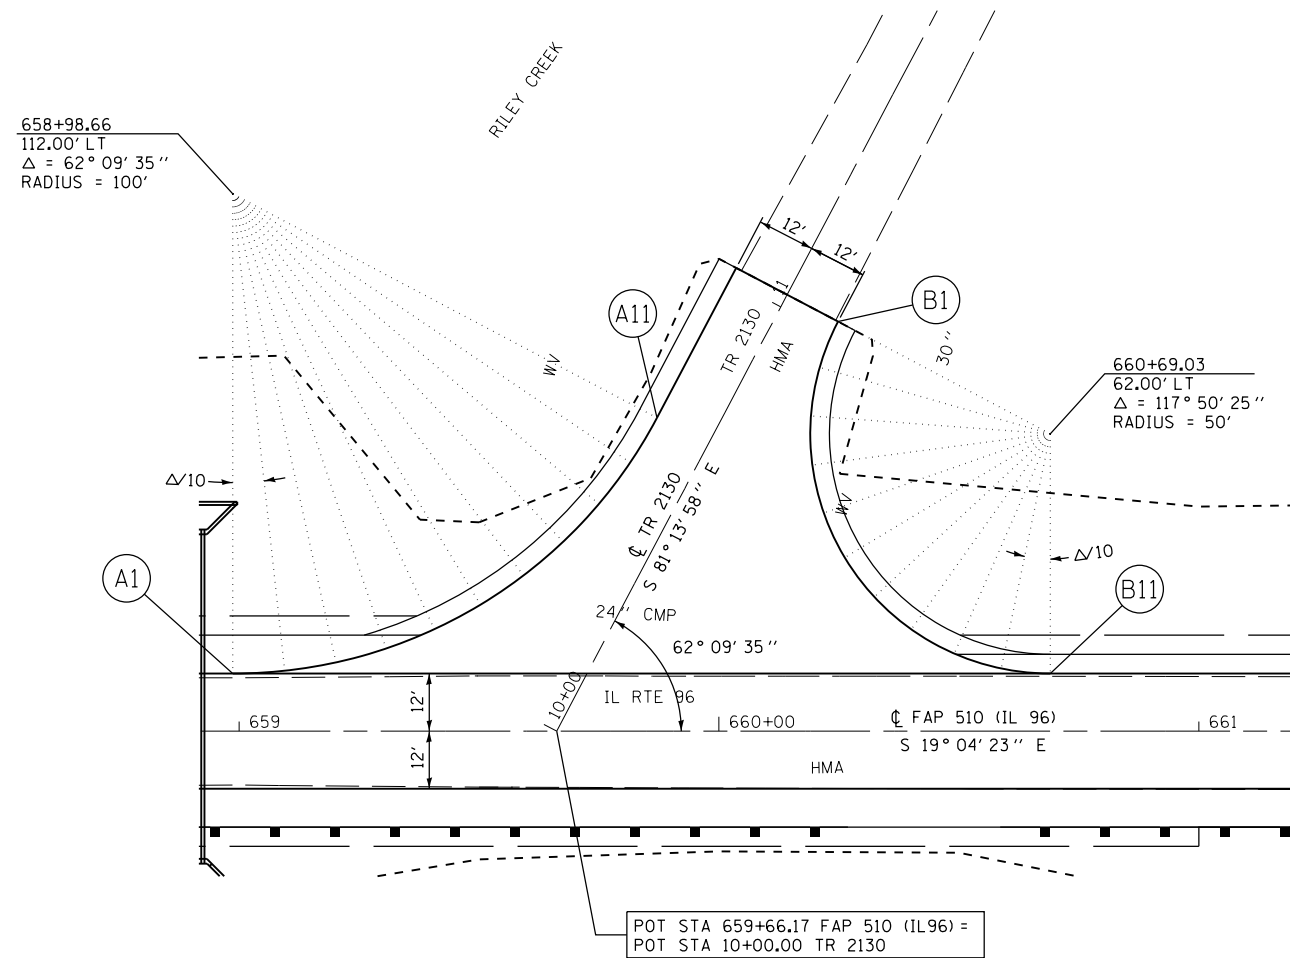

FILE NAME =	USER NAME = laughlinc1	DESIGNED -	REVISED -	STATE OF ILLINOIS DEPARTMENT OF TRANSPORTATION	GEOMETRIC DETAIL (TR 2130)			F.A.P. RTE.	SECTION	COUNTY	TOTAL SHEETS	SHEET NO.
et:\pwork\pwork\laughlinc1\02229622\GeoMetricTr2130.dgn	DRAWN -	REVISED -	510					120 (B-4, B-5)	HANCOCK	80	36	
PLOT SCALE = 40.0000' / in.	CHECKED -	REVISED -	CONTRACT NO. 72A65									
PLOT DATE = 8/9/2010	DATE -	REVISED -	SCALE: 1"=20'		SHEET NO. OF SHEETS	STA. TO	STA.	FED. ROAD DIST. NO.	ILLINOIS FED. AID PROJECT			