


DATE	
BY	
FINAL SURVEY	SURVEYED
NOTE BOOK	PLOTTED
NO.	TEMPLATE
	AREAS CHECKED

DATE	
BY	
ORIGINAL SURVEY	SURVEYED
NOTE BOOK	PLOTTED
NO.	TEMPLATE
	AREAS CHECKED

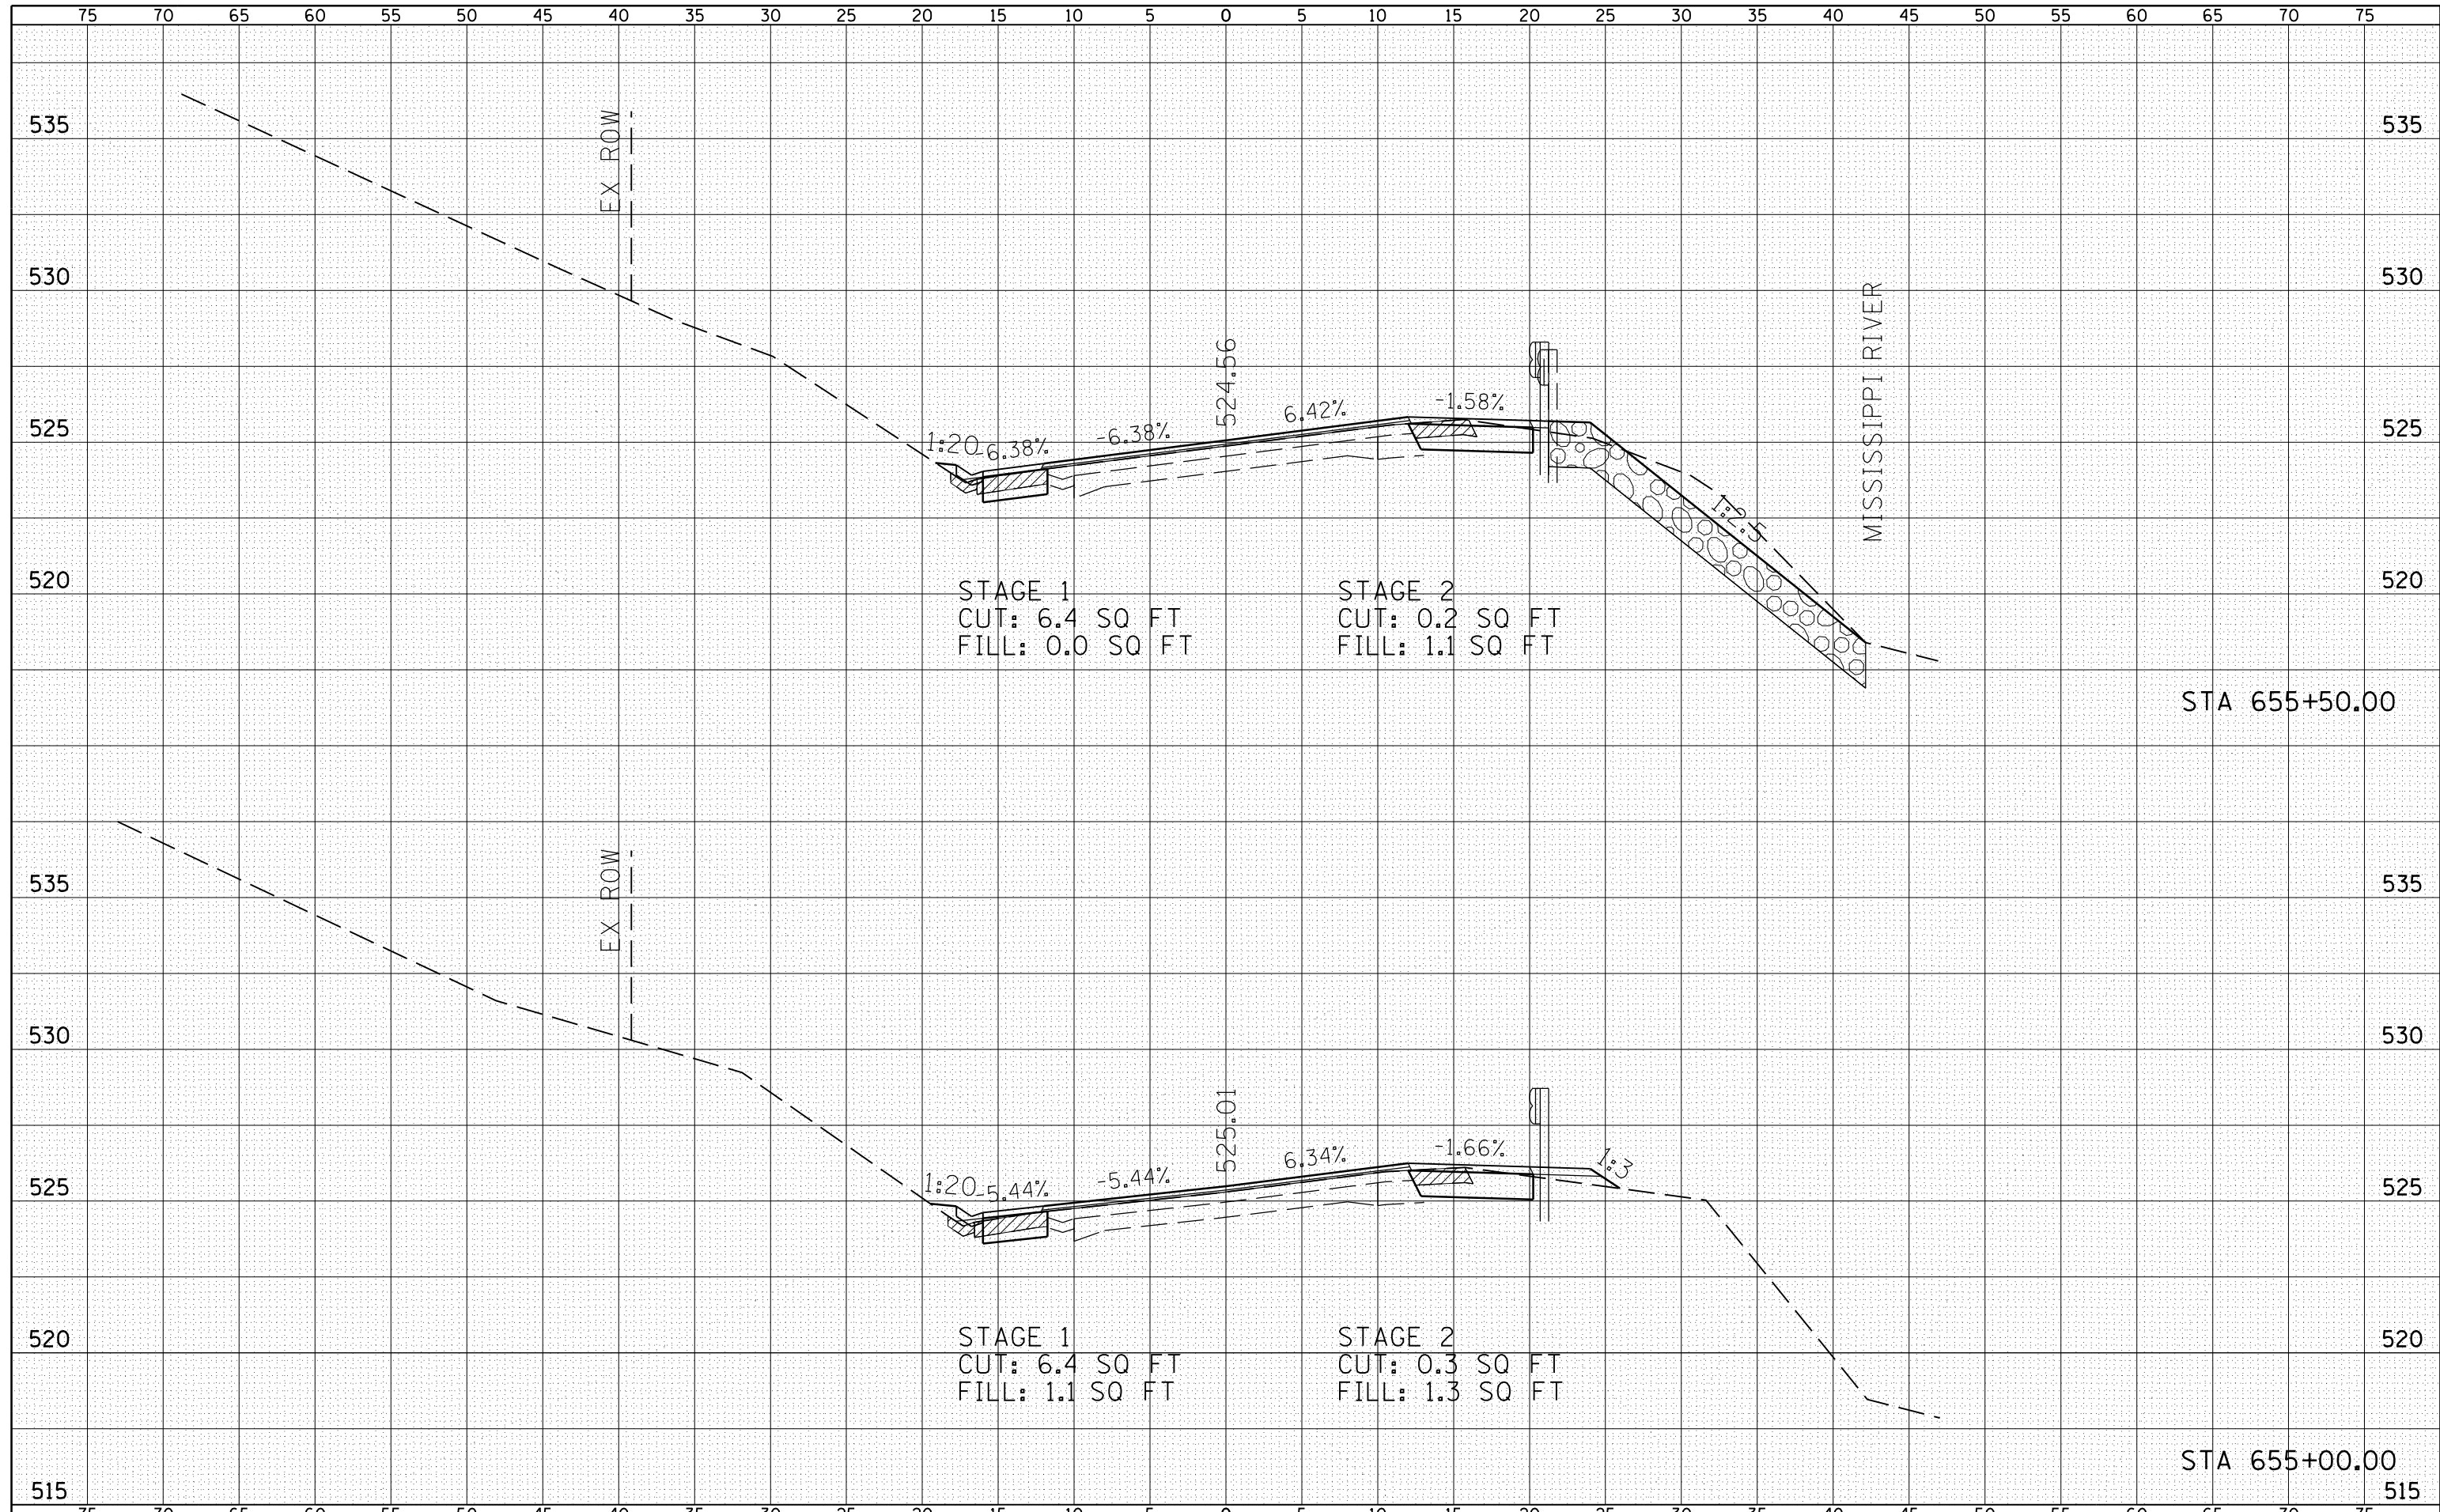

FILE NAME =	USER NAME = laughl1nr1	DESIGNED -	REVISIED -	STATE OF ILLINOIS DEPARTMENT OF TRANSPORTATION	FAP 510 (IL 96) CROSS SECTION	F.A.P. RTE.	SECTION	COUNTY	TOTAL SHEETS	SHEET NO.
es:\pw_work\pwidot\laughl1nr1\d0229624\IL96_xs_Shts.dgn	CHECKED -	REVISIED -	510			120 (B-4, B-5)	HANCOCK	80	53	
PLOT SCALE = 10.0000' / in.	DRAWN -	REVISIED -	CONTRACT NO. 72A65							
PLOT DATE = 8/9/2010	CHECKED -	REVISIED -	FED. ROAD DIST. NO. ILLINOIS FED. AID PROJECT							