


| | |
|--------------|---------------|
| DATE | |
| BY | |
| FINAL SURVEY | SURVEYED |
| NOTE BOOK | PLOTTED |
| NO. | TEMPLATE |
| | AREAS CHECKED |

| | |
|-----------------|---------------|
| DATE | |
| BY | |
| ORIGINAL SURVEY | SURVEYED |
| NOTE BOOK | PLOTTED |
| NO. | TEMPLATE |
| | AREAS CHECKED |

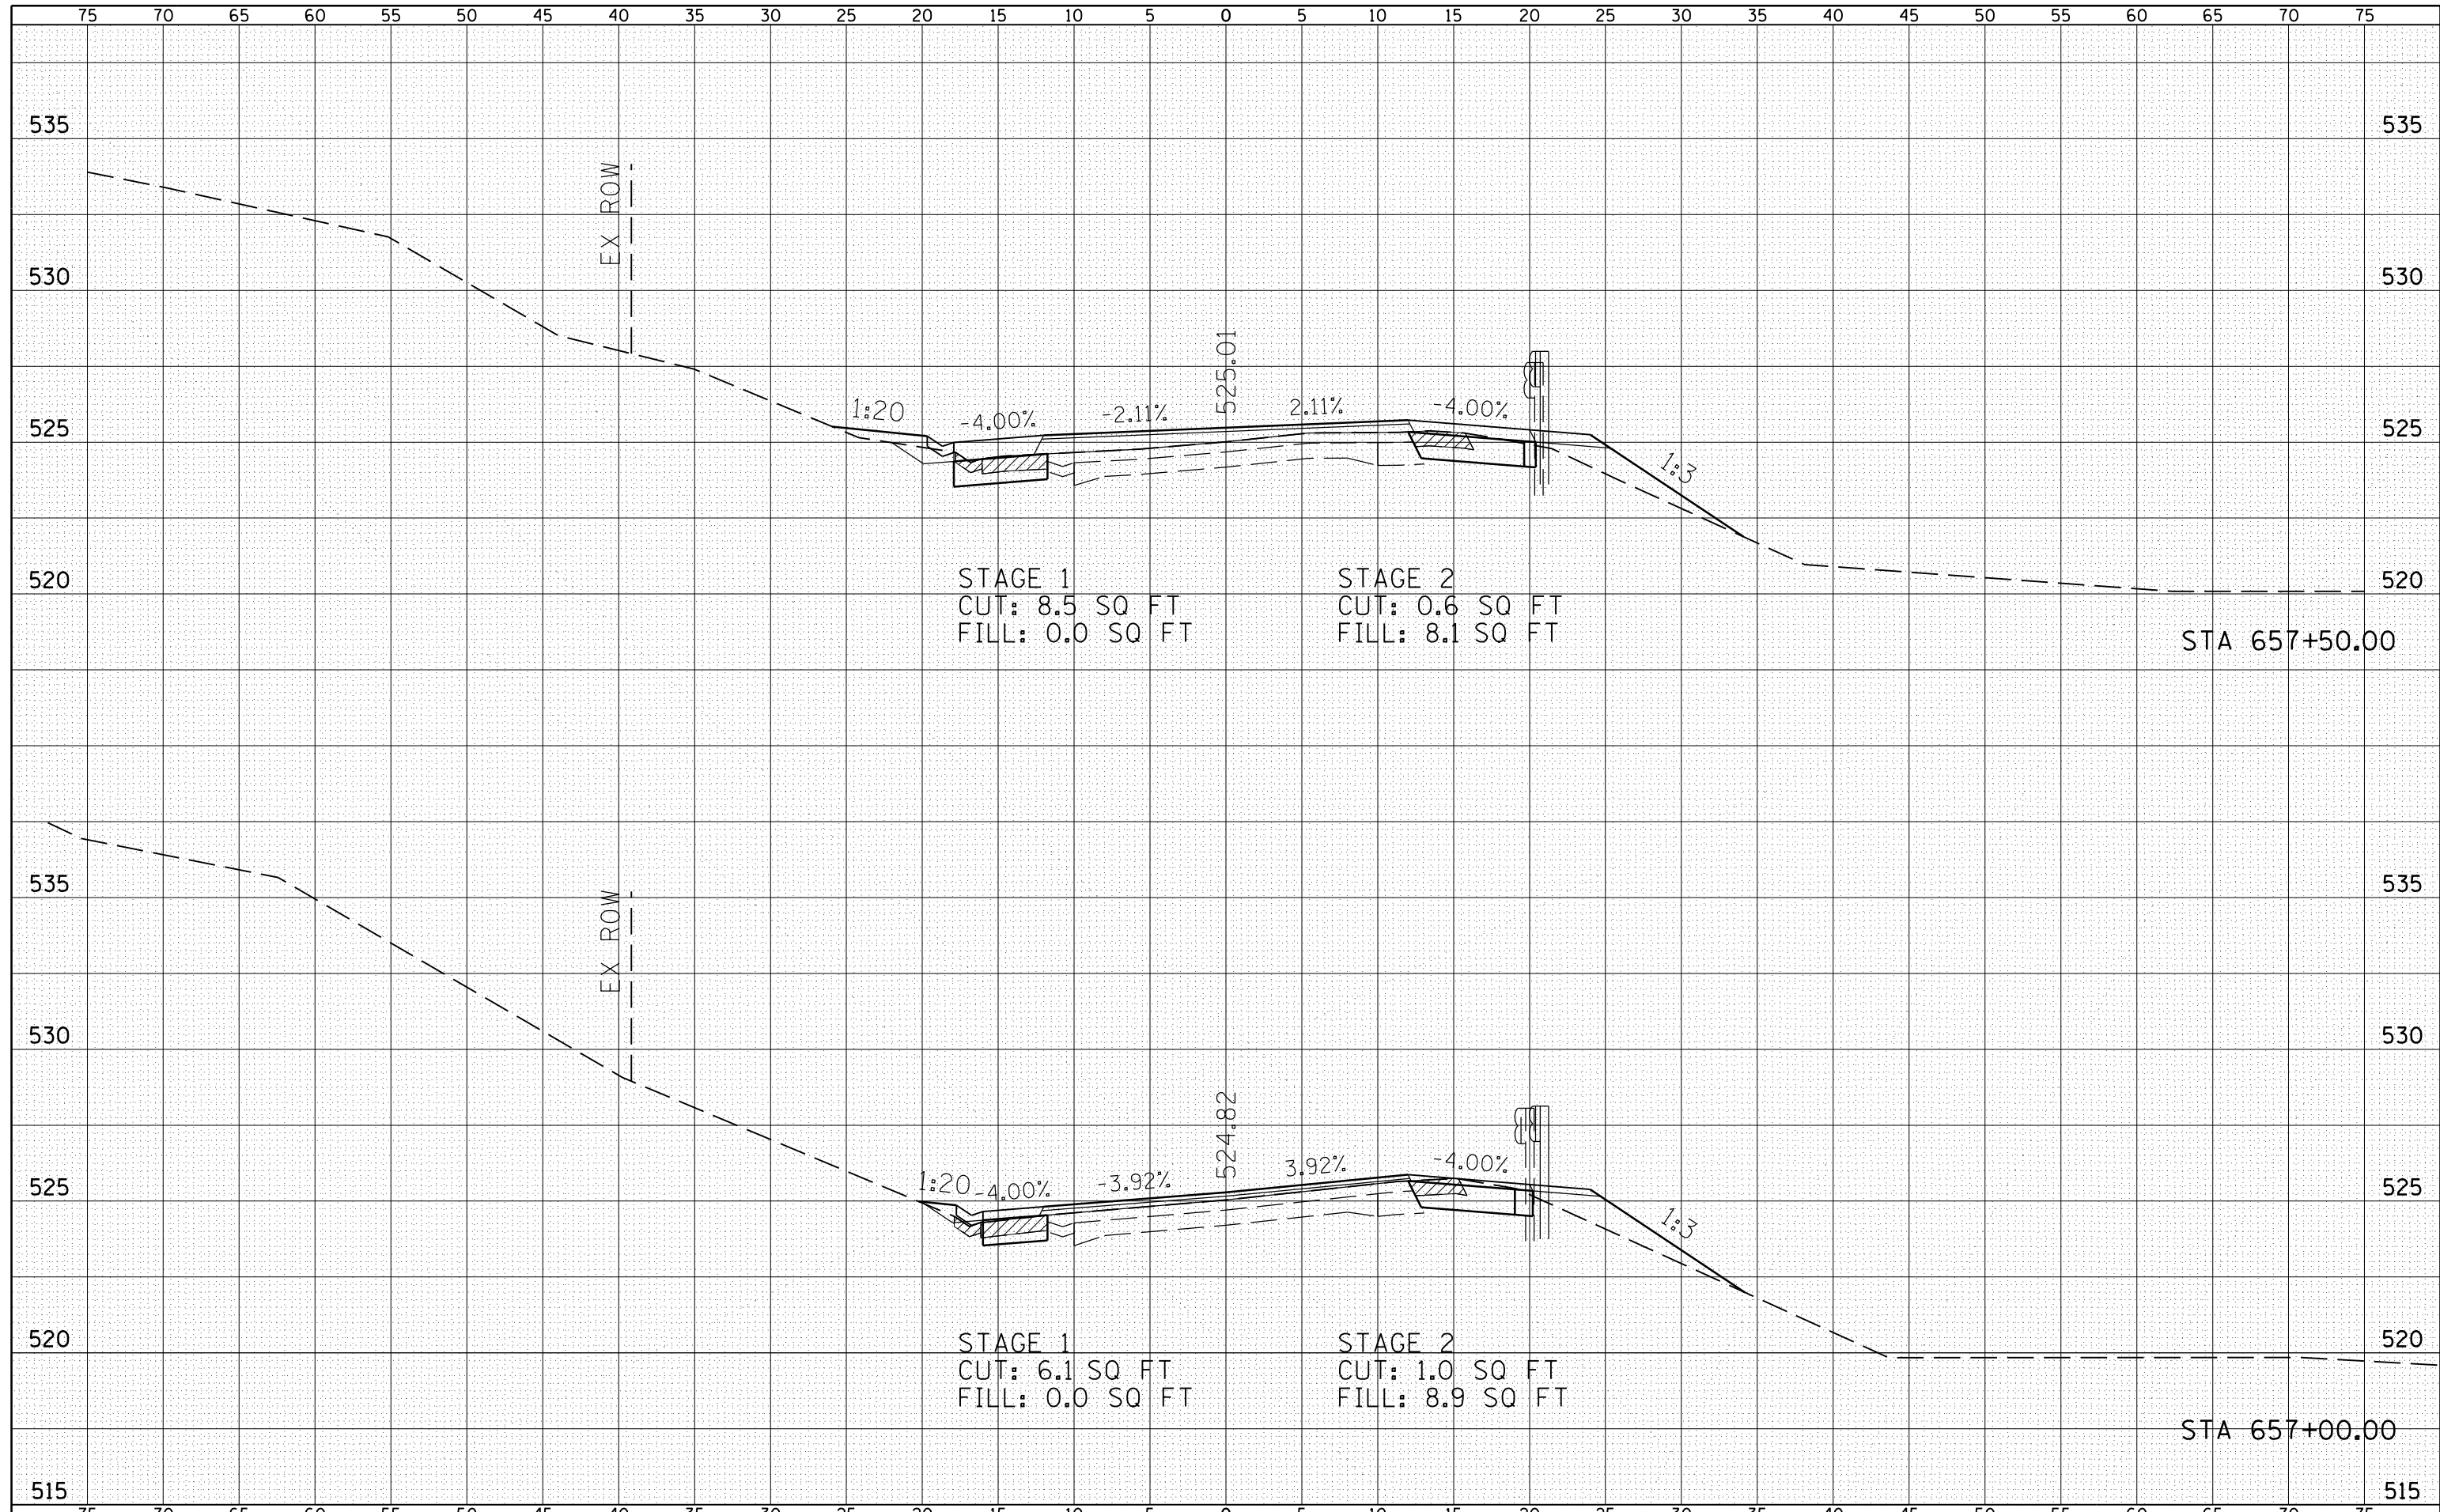

| | | | | | | | | | | | | | |
|---|------------------------|------------|------------|---|---|----------------|---------|--------------------------|---------|----------------------------------|--------------|--------------------|--|
| FILE NAME = | USER NAME = laughl1nr1 | DESIGNED - | REVISIED - | STATE OF ILLINOIS DEPARTMENT OF TRANSPORTATION | FAP 510 (IL 96) CROSS SECTION | | | F.A.P. RTE. | SECTION | COUNTY | TOTAL SHEETS | SHEET NO. | |
| es:\pw_work\pwidot\laughl1nr1\d0229624\IL96_xs_Shts.dgn | CHECKED - | REVISIED - | | | 510 | 120 (B-4, B-5) | HANCOCK | 80 | 55 | | | | |
| PLOT SCALE = 10.0000' / in. | DRAWN - | REVISIED - | | | SCALE: HORIZ 1"=10' VERT 1"=5' | | | SHEET NO. 5 OF 24 SHEETS | | STA. 657+00.00 TO STA. 657+50.00 | | CONTRACT NO. 72A65 | |
| PLOT DATE = 8/9/2010 | CHECKED - | REVISIED - | | | FED. ROAD DIST. NO. ILLINOIS FED. AID PROJECT | | | | | | | | |