


DATE	
BY	
SURVEYED	
PLOTTED	
TEMPLATE	
AREAS	
CHECKED	
NO.	

DATE	
BY	
SURVEYED	
PLOTTED	
TEMPLATE	
AREAS	
CHECKED	
NO.	

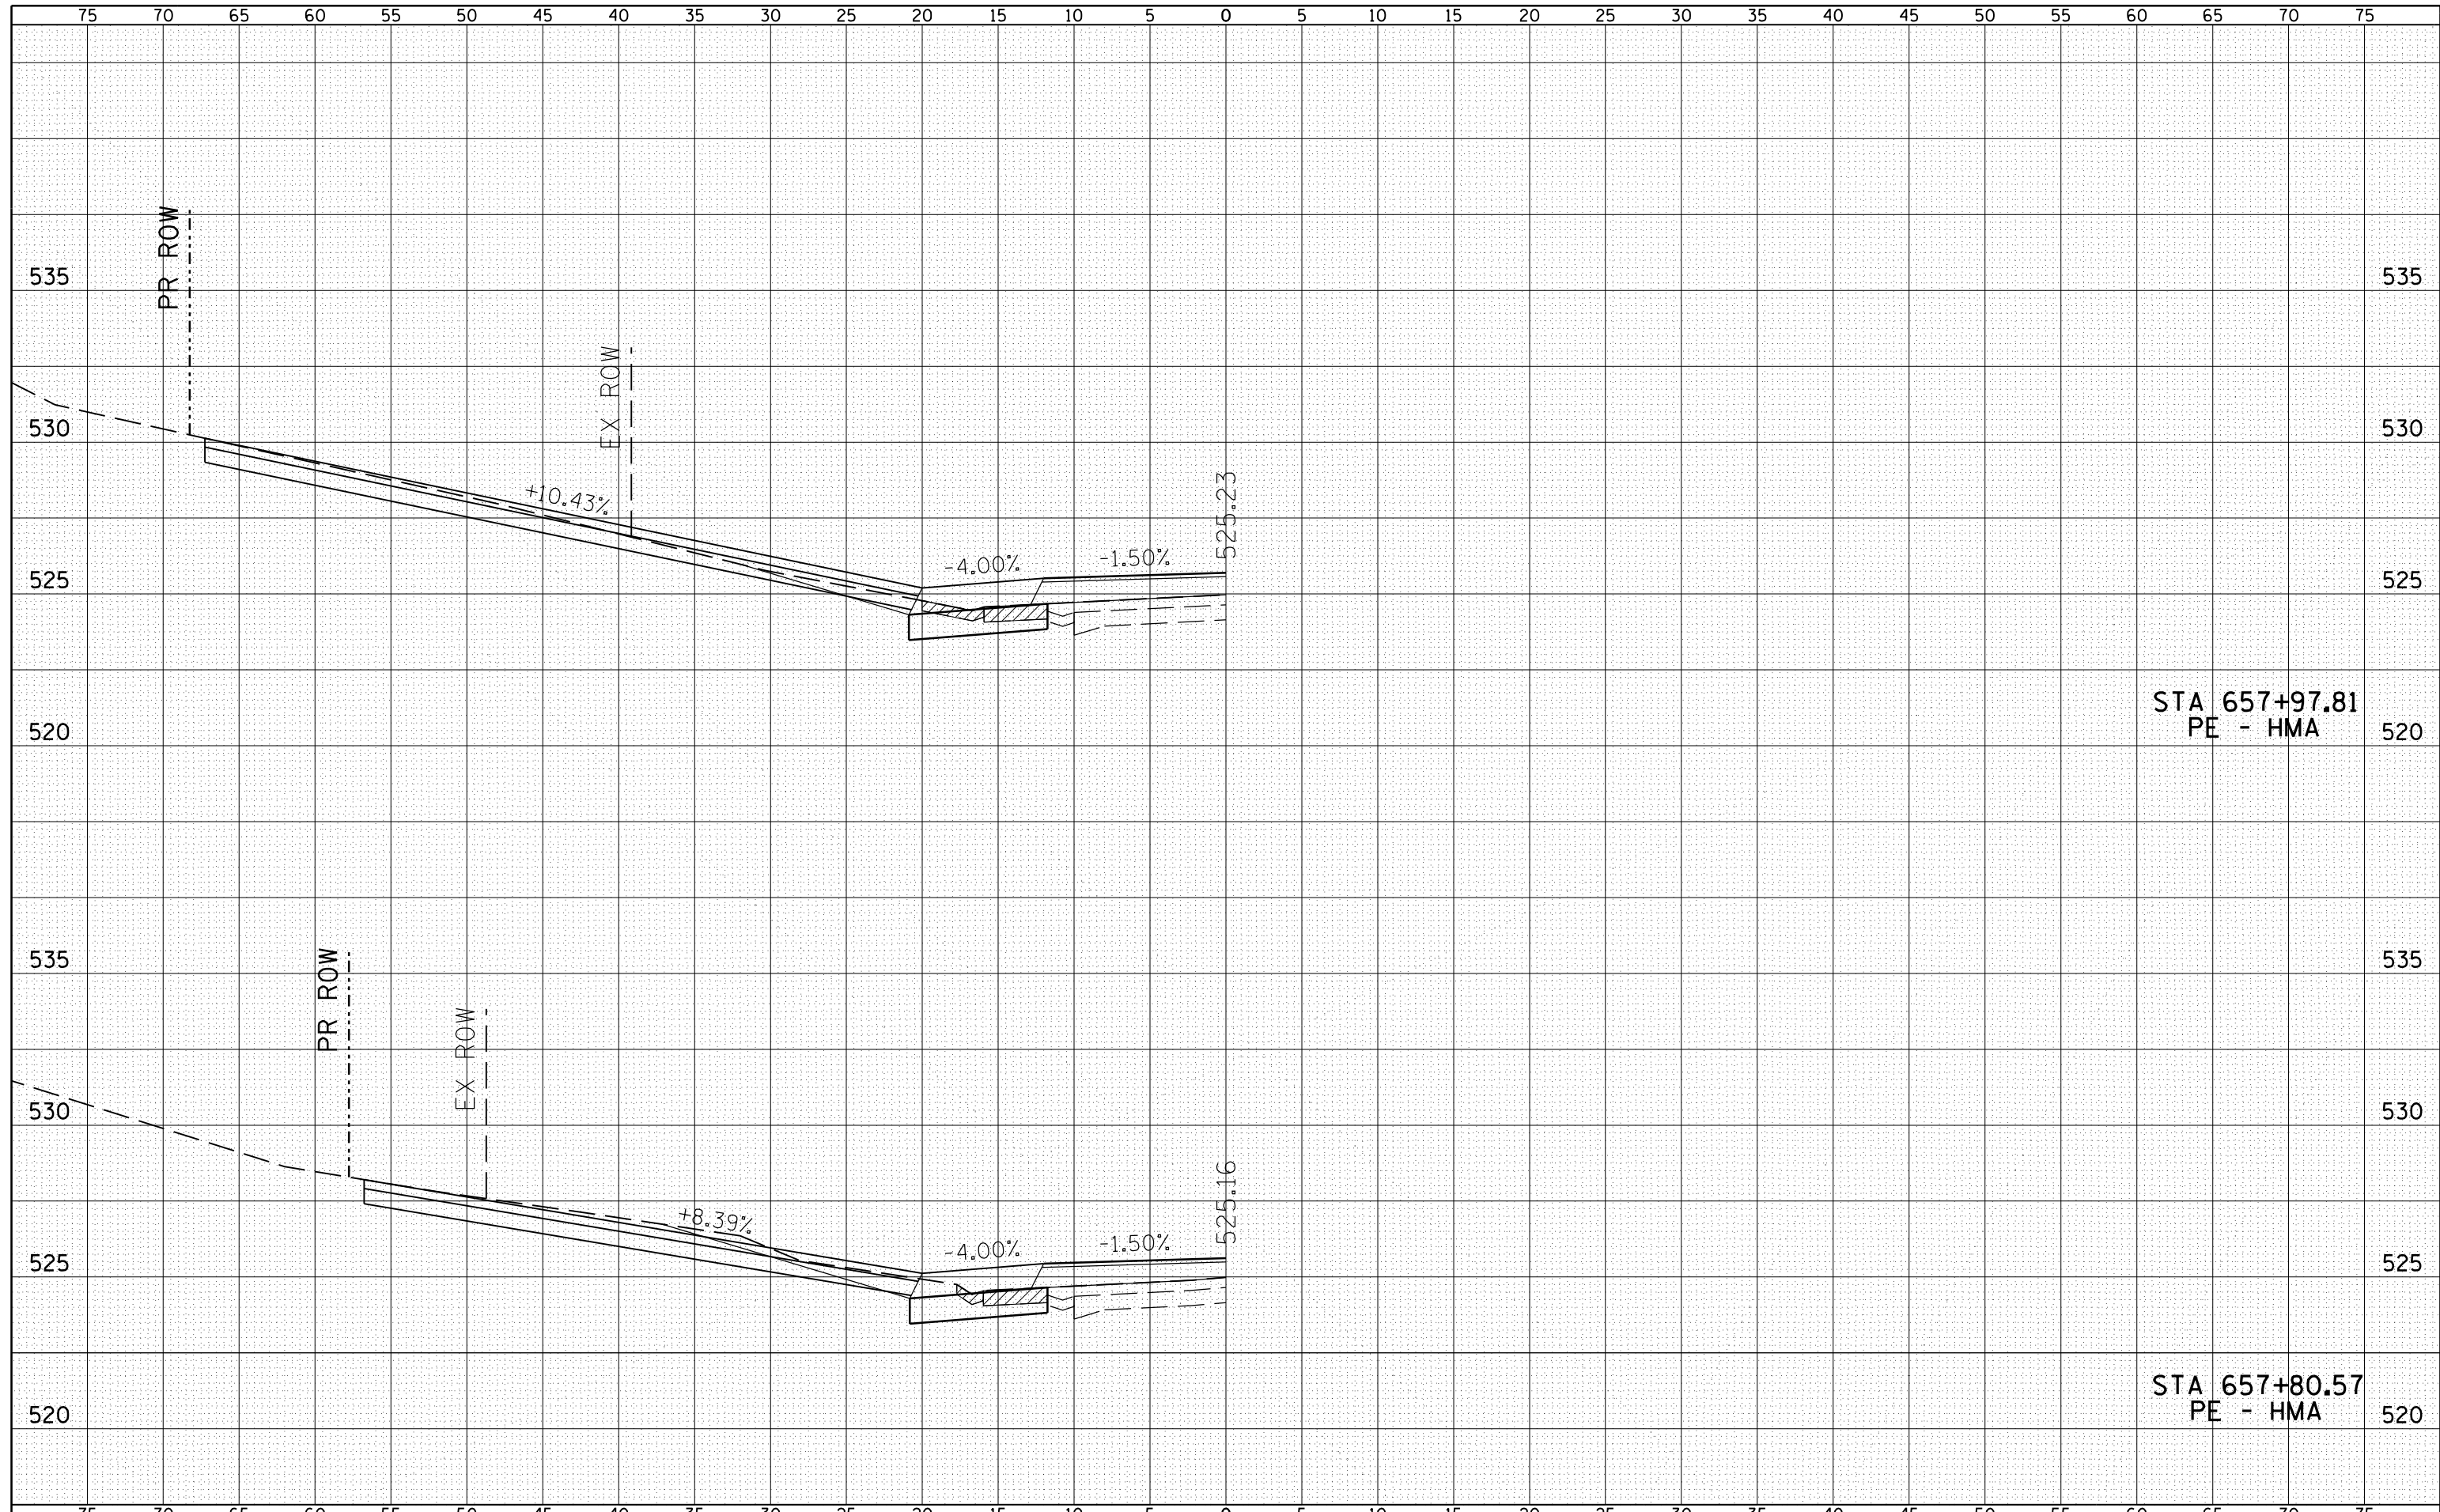

STA 657+97.81
PE - HMA

STA 657+80.57
PE - HMA

FILE NAME =	USER NAME = laughl1nr1	DESIGNED -	REVISIED -
es:\pw_work\pwidot\laughl1nr1\d0229624\IL96_xs_Shts.dgn		CHECKED -	REVISIED -
		DRAWN -	REVISIED -
		CHECKED -	REVISIED -

**STATE OF ILLINOIS
DEPARTMENT OF TRANSPORTATION**

FAP 510 (IL 96) CROSS SECTION

SCALE: HORIZ 1"=10'
VERT 1"=5'

SHEET NO. 6 OF 24 SHEETS STA. 657+80.57 TO STA. 657+97.81

F.A.P. RTE.	SECTION	COUNTY	TOTAL SHEETS	SHEET NO.
510	120 (B-4, B-5)	HANCOCK	80	56
CONTRACT NO. 72A65				
FED. ROAD DIST. NO.		ILLINOIS FED. AID PROJECT		