


DATE	
BY	
FINAL SURVEY	SURVEYED
NOTE BOOK	PLOTTED
NO.	TEMPLATE
	AREAS CHECKED

DATE	
BY	
ORIGINAL SURVEY	SURVEYED
NOTE BOOK	PLOTTED
NO.	TEMPLATE
	AREAS CHECKED

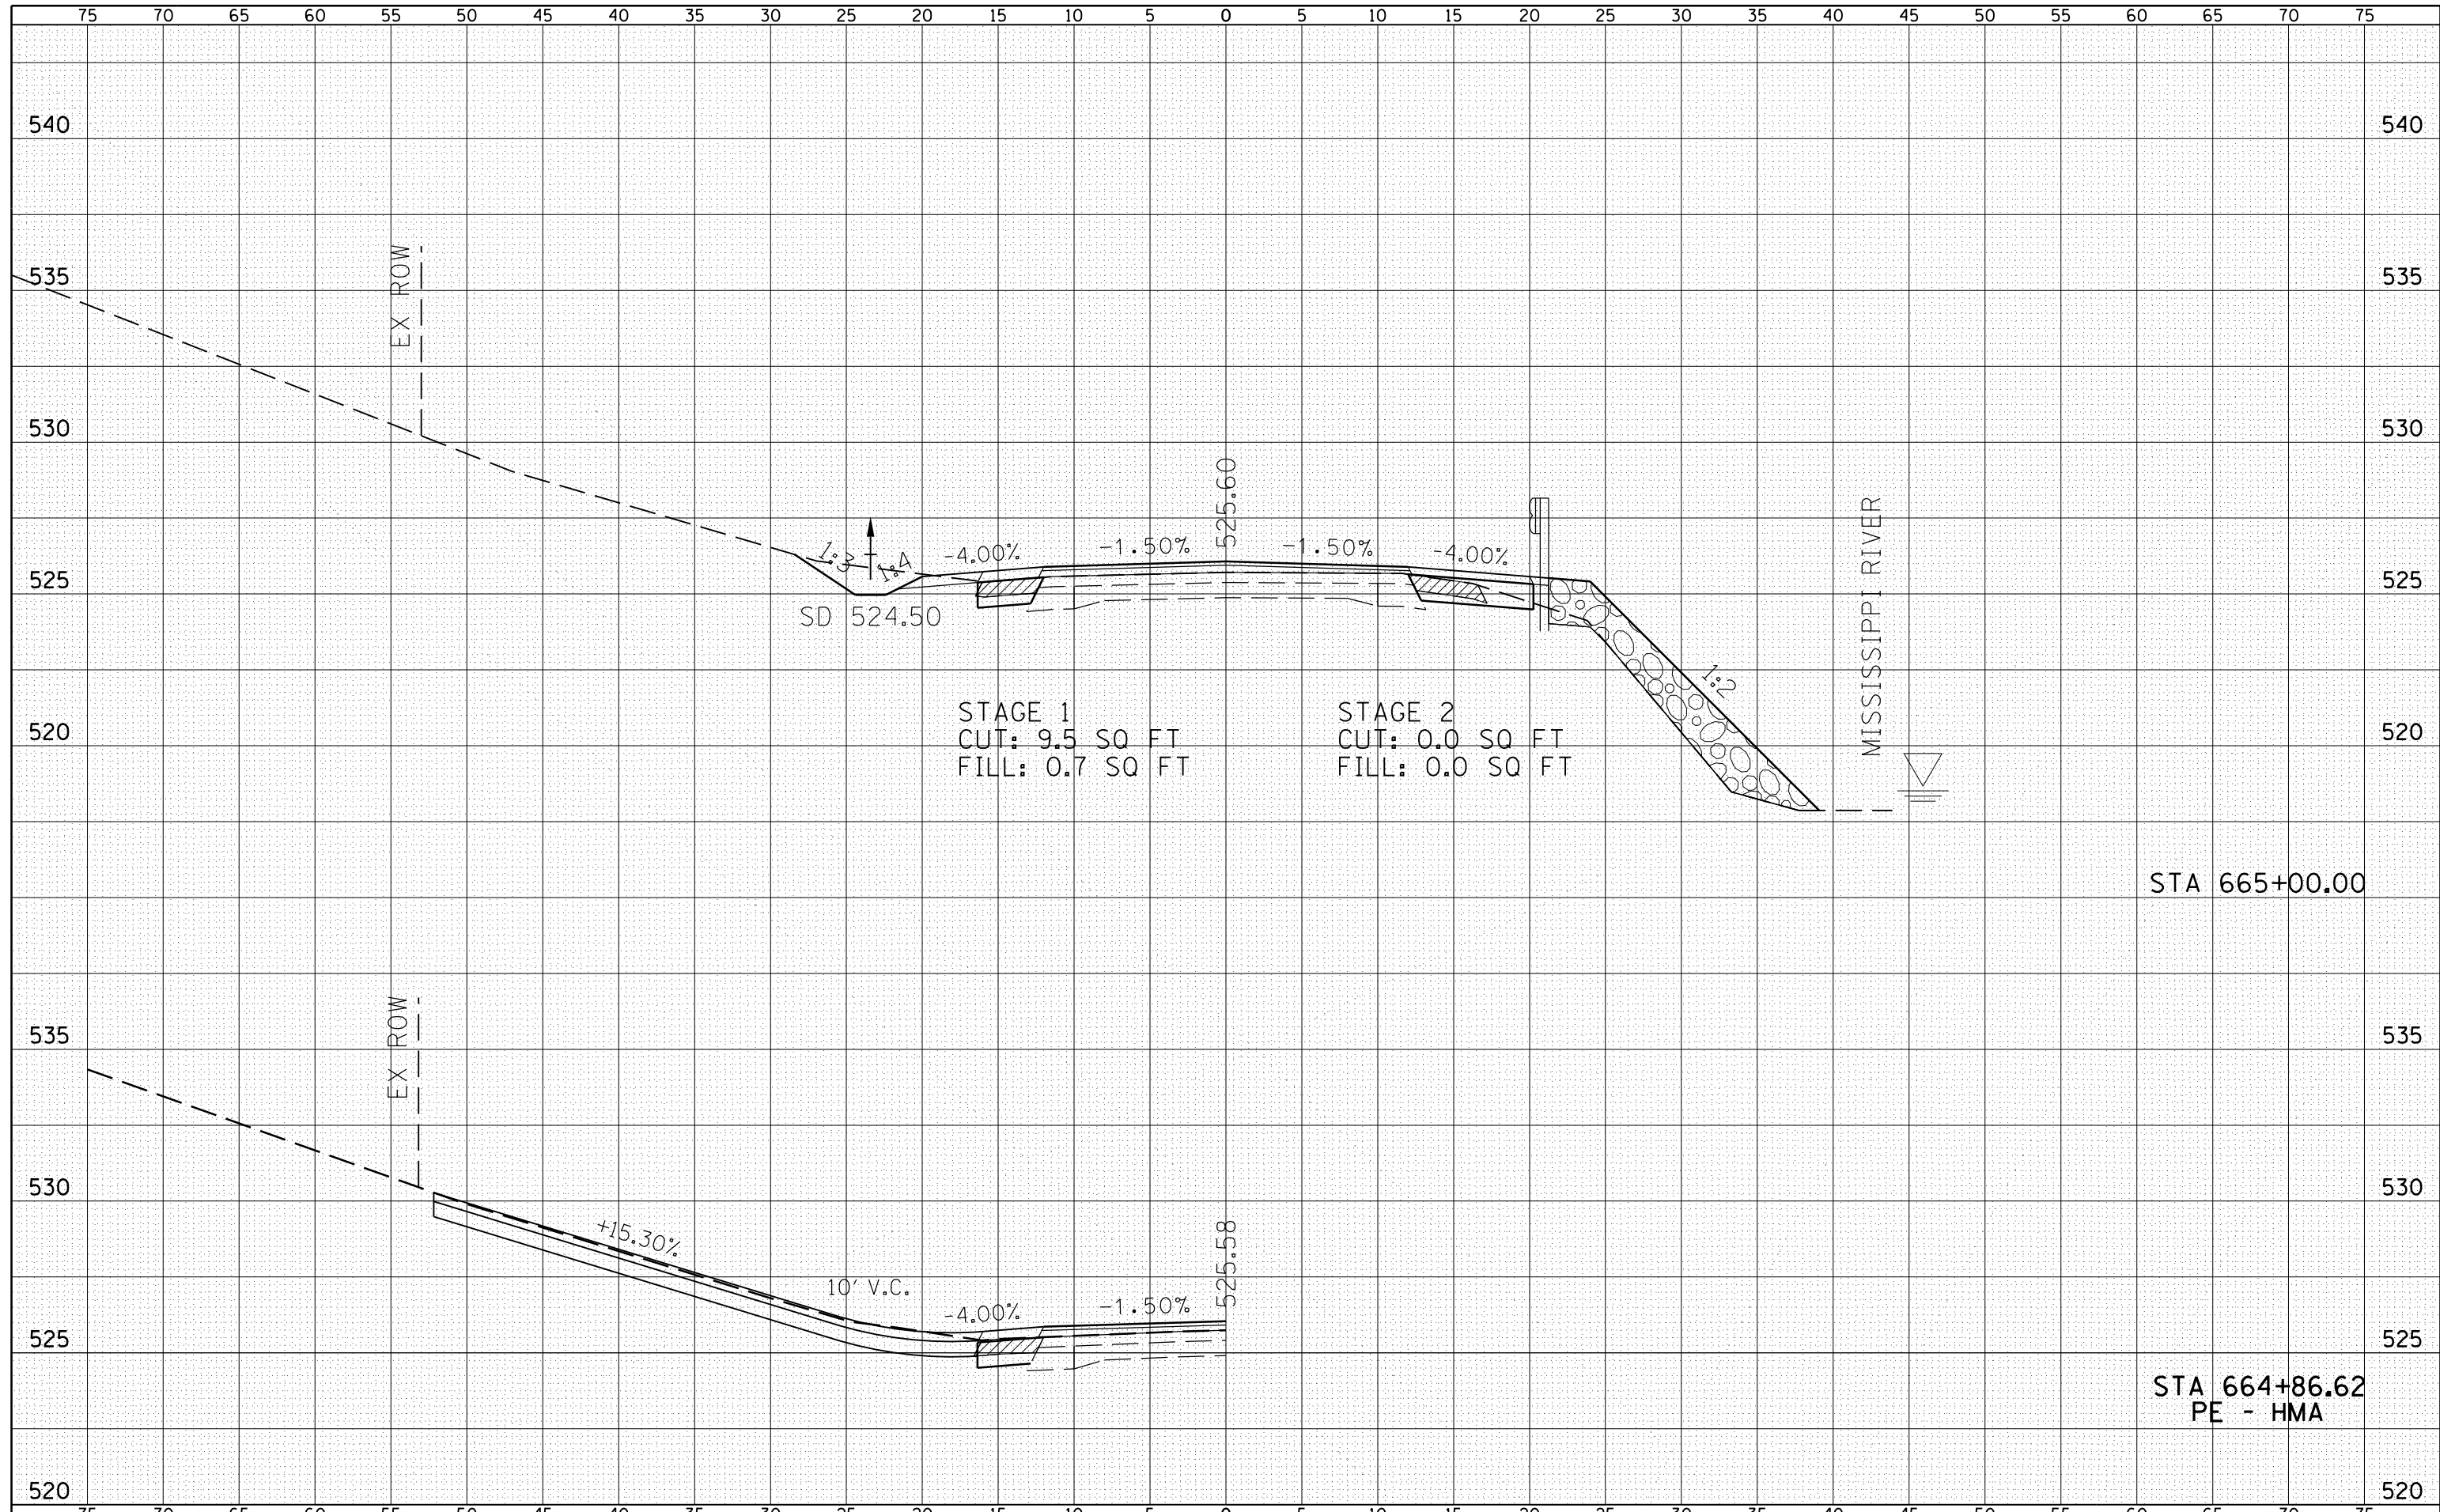

STA 665+00.00

STA 664+86.62
PE - HMA

FILE NAME =	USER NAME = laughl1nr1	DESIGNED -	REVISIED -	STATE OF ILLINOIS DEPARTMENT OF TRANSPORTATION	FAP 510 (IL 96) CROSS SECTION			F.A.P. RTÉ.	SECTION	COUNTY	TOTAL SHEETS	SHEET NO.	
c:\pwork\pwork\laughl1nr1\d0229624\IL96_xs_Shts.dgn		CHECKED -	REVISIED -					510	120 (B-4, B-5)	HANCOCK	80	65	
PLOT SCALE = 10.0000' / in.		DRAWN -	REVISIED -		SCALE: HORIZ 1"=10' VERT 1"=5'			SHEET NO. 15 OF 24 SHEETS		STA. 664+86.62	TO STA. 665+00.00		CONTRACT NO. 72A65
PLOT DATE = 8/9/2010		CHECKED -	REVISIED -		FED. ROAD DIST. NO.			ILLINOIS FED. AID PROJECT					