


DATE	
BY	
FINAL SURVEY	
SURVEYED	
PLOTTED	
TEMPLATE	
NOTE BOOK	
AREAS CHECKED	
NO.	

DATE	
BY	
ORIGINAL SURVEY	
SURVEYED	
PLOTTED	
TEMPLATE	
NOTE BOOK	
AREAS CHECKED	
NO.	

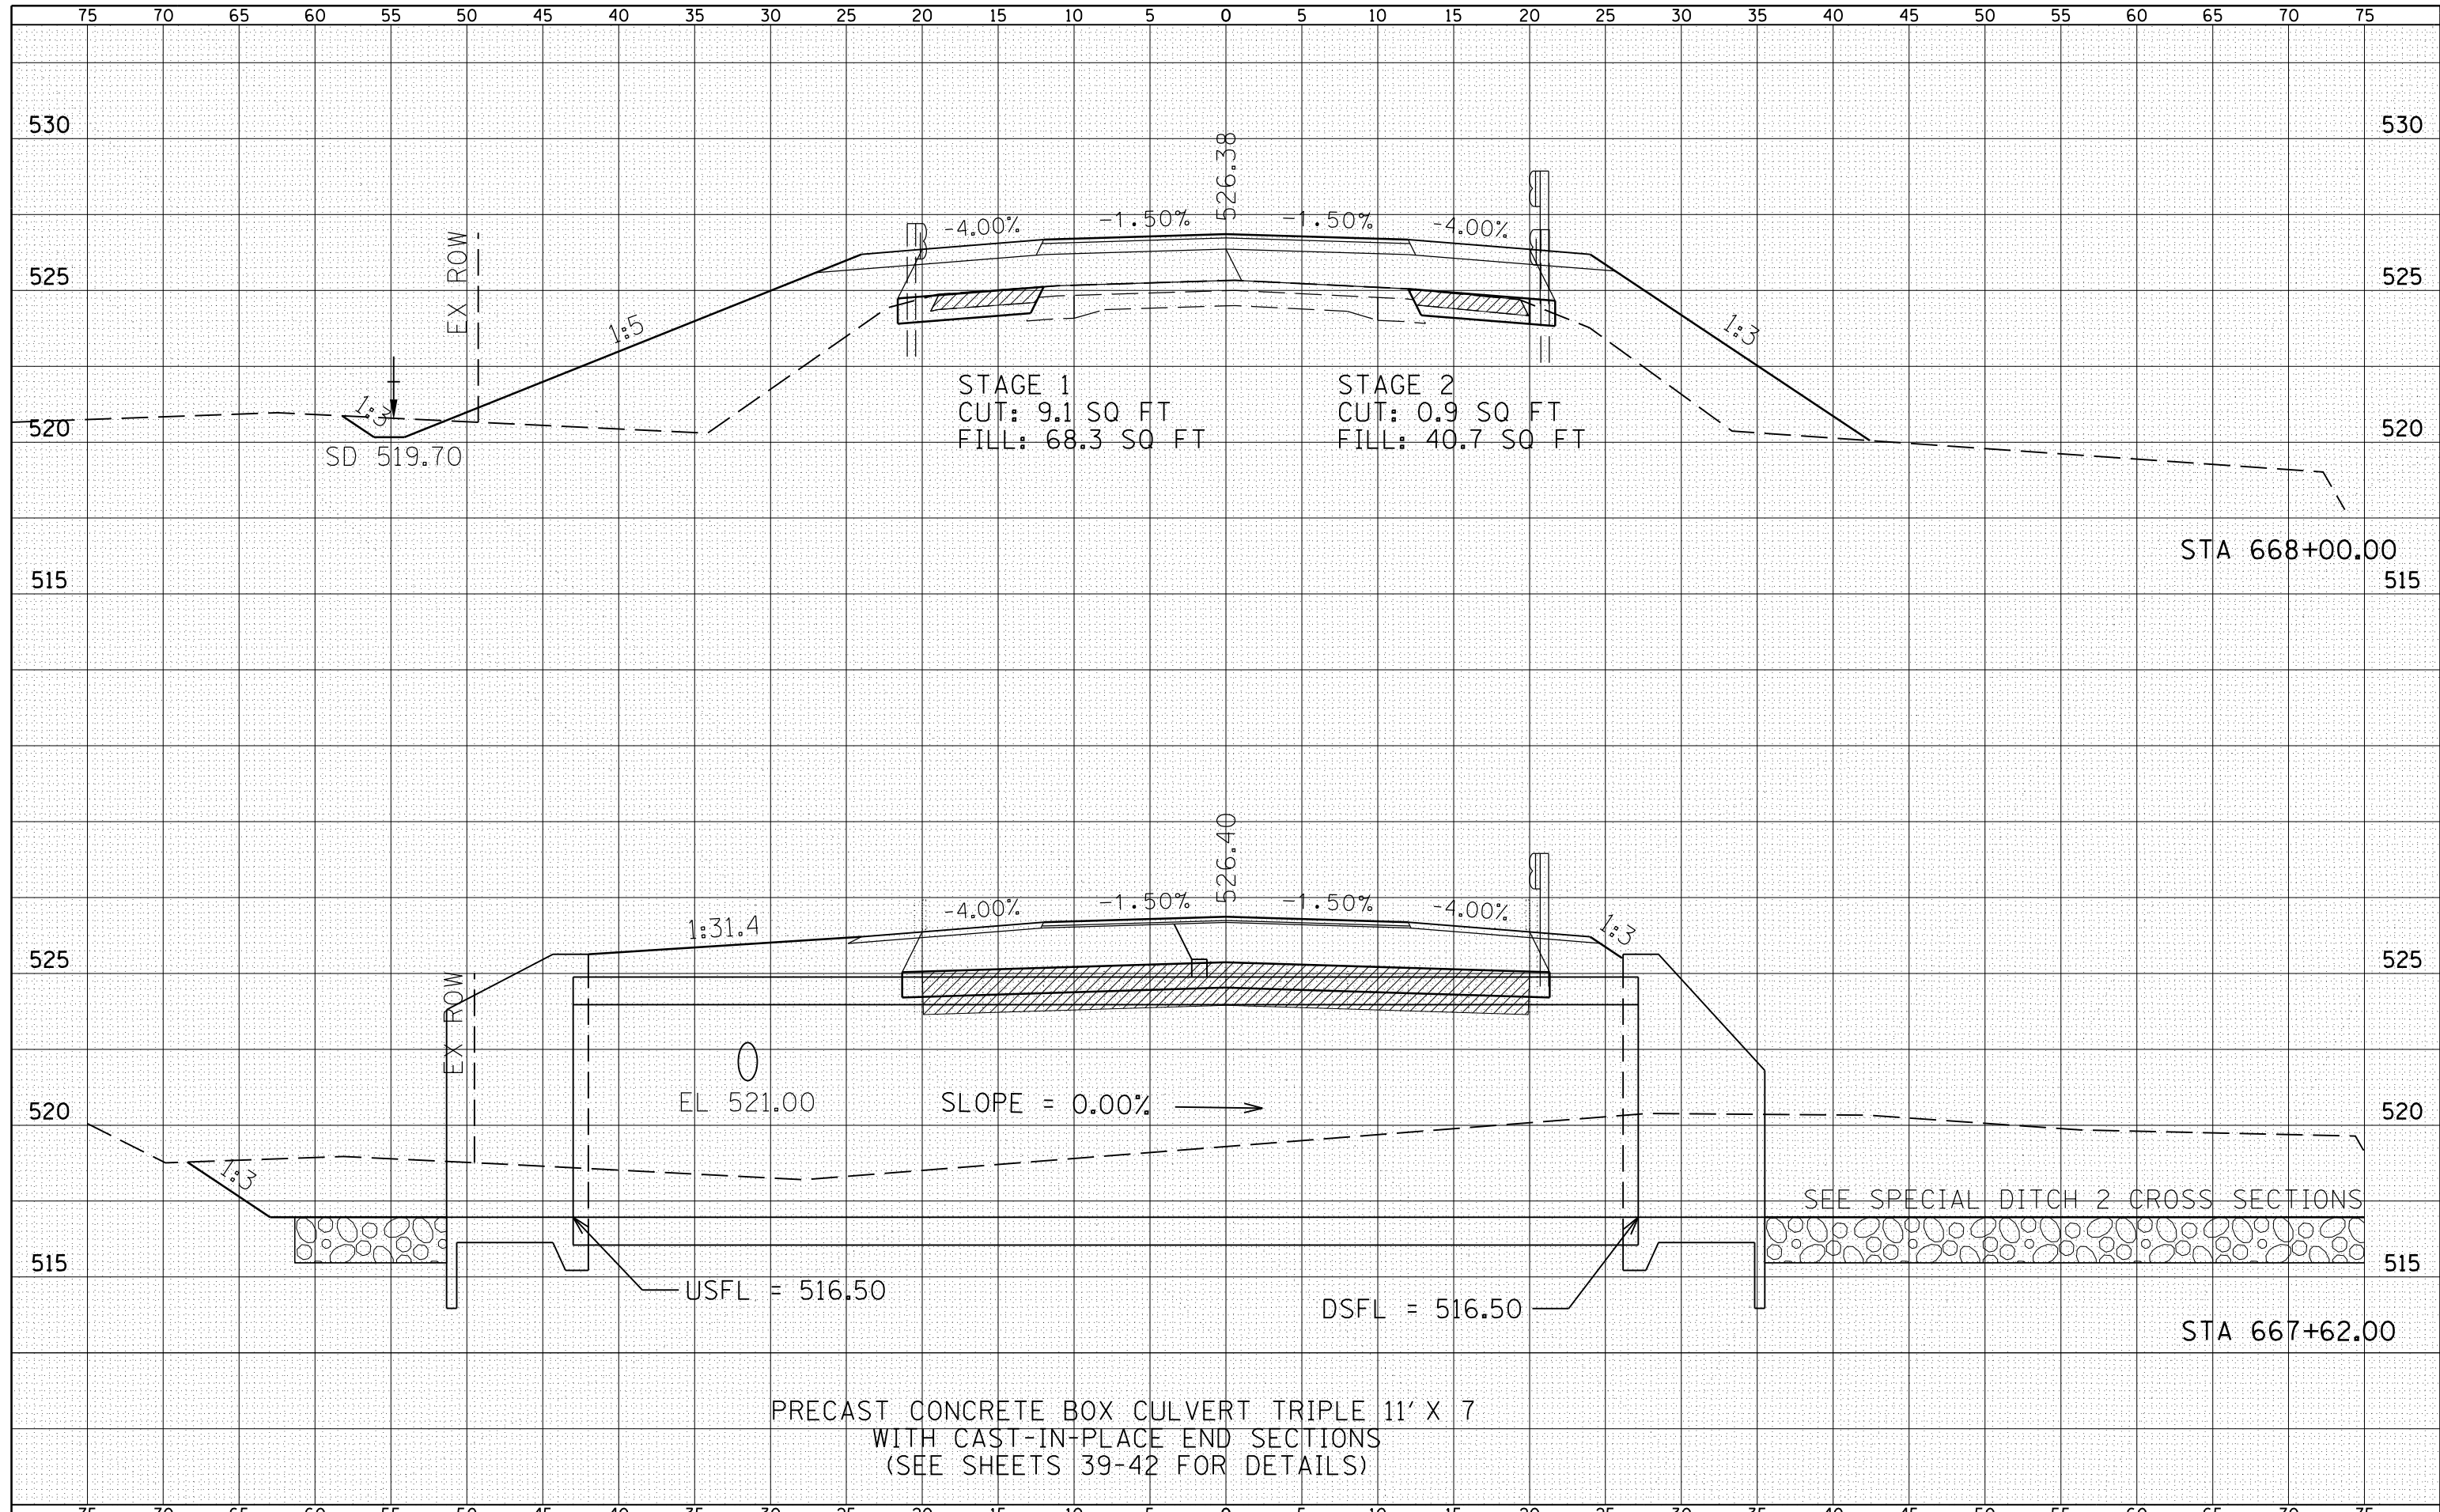

FILE NAME =	USER NAME = laughl1nr1	DESIGNED -	REVISD -	<b>STATE OF ILLINOIS</b> <b>DEPARTMENT OF TRANSPORTATION</b>	<b>FAP 510 (IL 96) CROSS SECTION</b>			F.A.P. RTE.	SECTION	COUNTY	TOTAL SHEETS	SHEET NO.
es:\pw_work\p1dot\laughl1nr1\d0229624\IL96_xs_Shts.dgn	CHECKED -	REVISD -	510					120 (B-4, B-5)	HANCOCK	80	69	
PLOT SCALE = 10.0000' / in.	DRAWN -	REVISD -	CONTRACT NO. 72A65									
PLOT DATE = 8/9/2010	CHECKED -	REVISD -	FED. ROAD DIST. NO. ILLINOIS FED. AID PROJECT									
SCALE: HORIZ 1"=10'				SHEET NO. 19 OF 24 SHEETS		STA. 667+62.00 TO STA. 668+00.00						