


DATE	
BY	
SURVEYED	
PLOTTED	
TEMPLATE	
AREAS	
CHECKED	
FINAL SURVEY	
NOTE BOOK	
NO.	

DATE	
BY	
SURVEYED	
PLOTTED	
TEMPLATE	
AREAS	
CHECKED	
ORIGINAL SURVEY	
NOTE BOOK	
NO.	

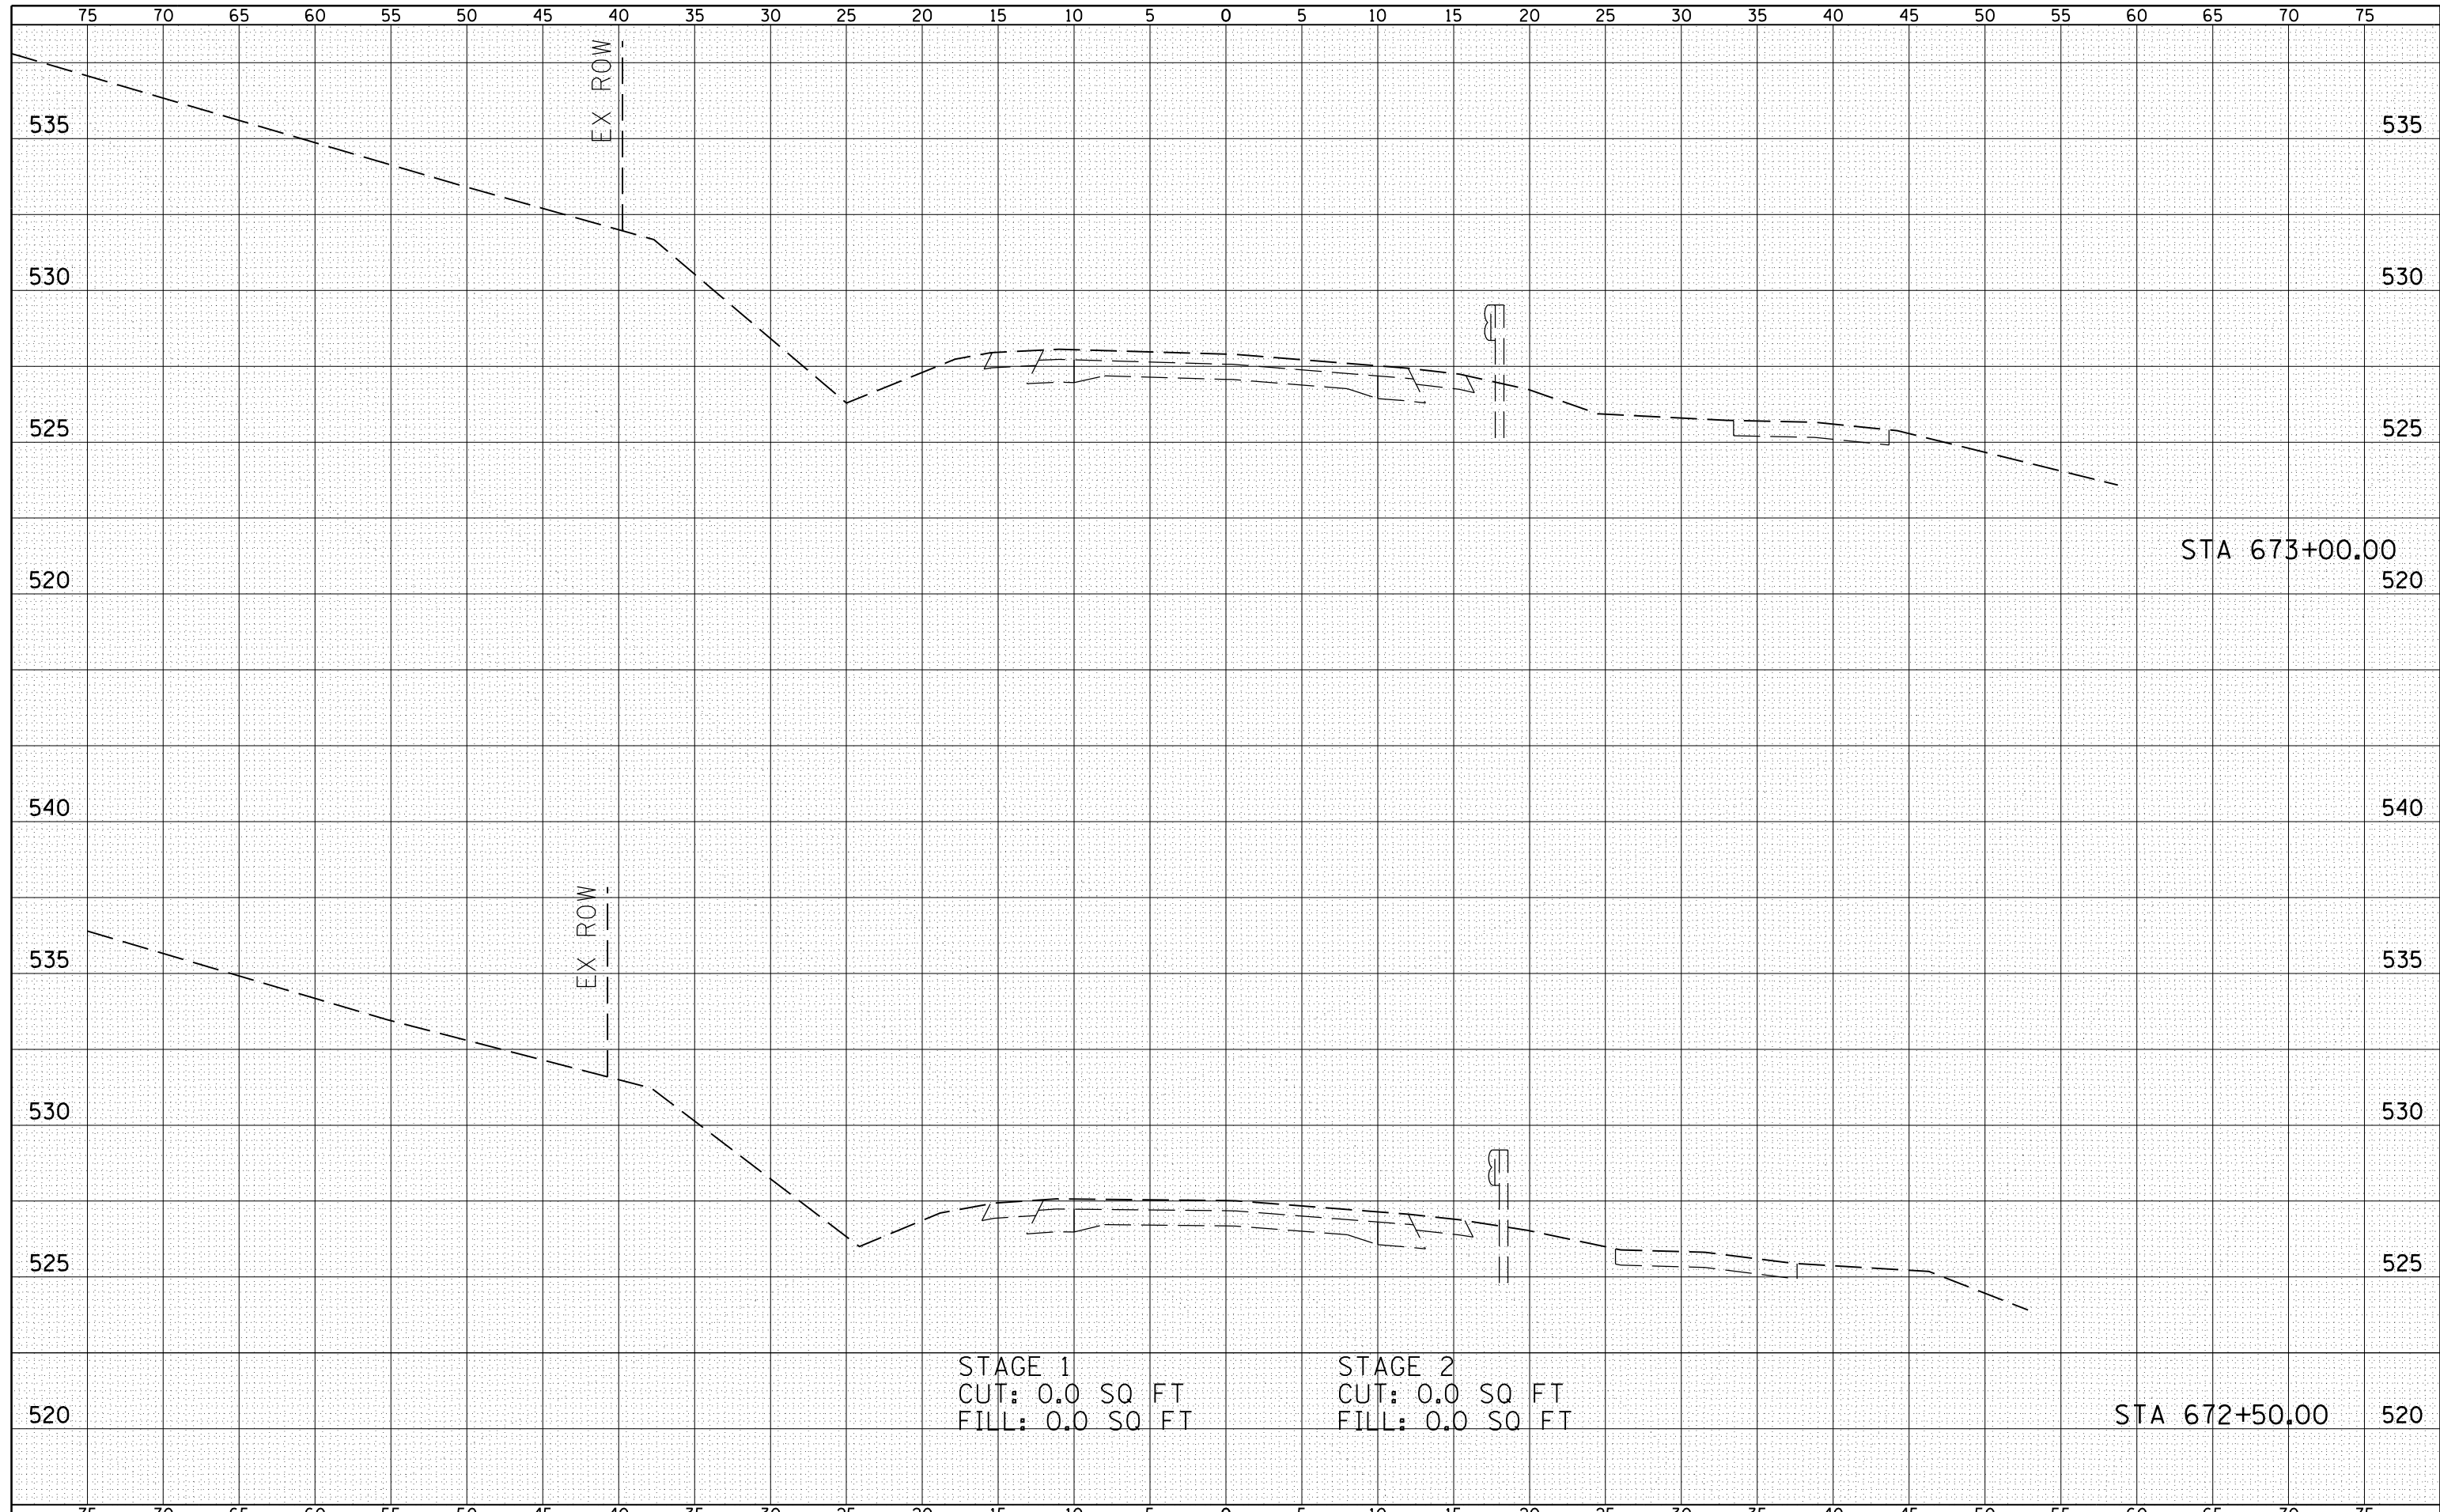

FILE NAME =	USER NAME = laughl1nr1	DESIGNED -	REVISIED -	STATE OF ILLINOIS DEPARTMENT OF TRANSPORTATION	FAP 510 (IL 96) CROSS SECTION			F.A.P. RTE.	SECTION	COUNTY	TOTAL SHEETS	SHEET NO.	
es:\pw_work\pwidot\laughl1nr1\d0229624\IL96_xs_Shts.dgn		CHECKED -	REVISIED -		510	120 (B-4, B-5)	HANCOCK	80	74				
PLOT SCALE = 10.0000' / in.		DRAWN -	REVISIED -		SCALE: HORIZ 1"=10' VERT 1"=5'			SHEET NO. 24 OF 24 SHEETS		STA. 672+50.00 TO STA. 673+00.00		CONTRACT NO. 72A65	
PLOT DATE = 8/9/2010		CHECKED -	REVISIED -		FED. ROAD DIST. NO.		ILLINOIS FED. AID PROJECT						