


**PRE-STAGE I SEQUENCE OF CONSTRUCTION**

1. REMOVE EXISTING CONCRETE GUTTER AND HMA SHOULDERS AND CONSTRUCT HMA BASE COURSE WIDENING AS SHOWN ON THE PLANS, USING TRAFFIC CONTROL & PROTECTION STANDARD 701326. PERFORM TREE REMOVAL AND CLEARING, AND EARTH EXCAVATION AND EMBANKMENT ON RIGHT SIDE AS SHOWN ON THE PLANS AND CROSS SECTIONS.



SW 1/4 SECTION 34, T14N, R12W, 3RD PM

6258196  
MARJORIE GIDNEY & ROBERTA JACKSON

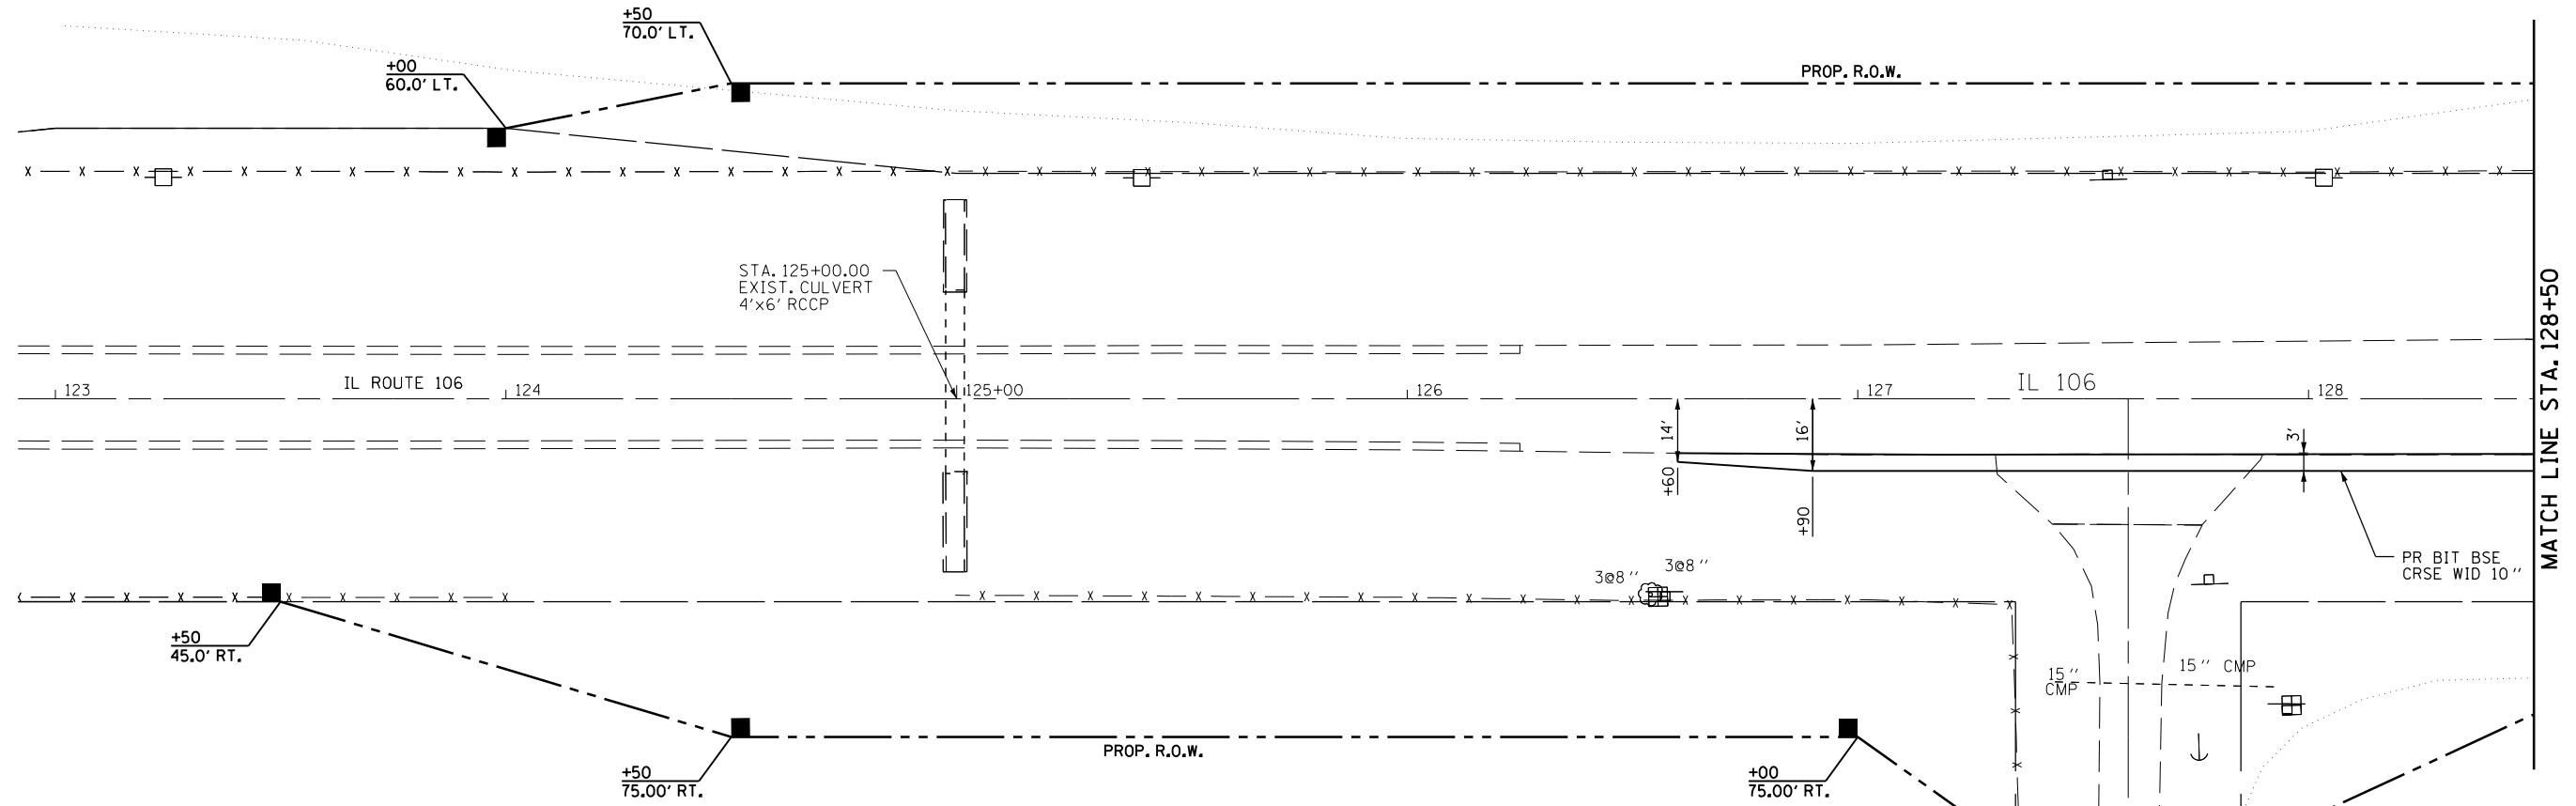

**GENERAL NOTES**

1. THE CONTRACTOR SHALL MAINTAIN ACCESS TO ALL P.E.'S, C.E.'S, AND RED BRIDGE ROAD AT ALL TIMES.
2. ACCESS MUST BE PROVIDED TO ALL F.E.'S AS REQUIRED BY THE PROPERTY OWNER.


6258196  
MARJORIE GIDNEY & ROBERTA JACKSON

SE 1/4 SECTION 33, T14N, R12W, 3RD PM

**LEGEND**

- ↑ SIGN
- DRUM WITH STEADY BURNING LIGHT
- TRAFFIC SIGNAL
- ▬ TEMPORARY CONCRETE BARRIER
- ▨ IMPACT ATTENUATOR, TEMPORARY
- ➔ DIRECTION OF TRAFFIC
- ⊥ TYPE III BARRICADE
- ◇ LOOP DETECTORS

NOTE: THESE ARE OFFSETS FOR FINAL SURFACES;  
ADJUST FOR THICKNESS OF TOTAL MATERIAL  
PER 1:1 SLOPE.

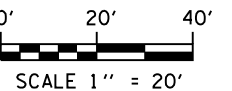

FILE NAME =	USER NAME = laughl1n1	DESIGNED - E.R.O.	REVISED -
et:\pw\work\p1dot\laughl1n1\0238533\0672891-sh1-mat01.dgn		DRAWN - R.A.W.	REVISED -
	PLOT SCALE = 40.0000' / in.	CHECKED - J.S.A.	REVISED -
	PLOT DATE = Aug-26-2010 11:17:27AM	DATE -	REVISED -

**STATE OF ILLINOIS  
DEPARTMENT OF TRANSPORTATION**

**MOT PLAN (PRE-STAGE I)  
STA. 124 + 70 TO STA. 128 + 50**

SCALE: SHEET NO. OF SHEETS STA. TO STA.

F.A.P. RTE.	SECTION	COUNTY	TOTAL SHEETS	SHEET NO.
566	1(B-2)	SCOTT	77	13
CONTRACT NO. 72B91				
FED. ROAD DIST. NO. 6 ILLINOIS FED. AID PROJECT				