


NW 1/4 SECTION 3, T13N, R12W, 3RD PM
 6258198
 DONALD G. & MAURENE A. EDDINGER, TRUSTEES

NW 1/4 SECTION 3, T13N, R12W, 3RD PM
 6258196
 MARJORIE GIDNEY & ROBERTA JACKSON

NE 1/4 SECTION 4, T13N, R12W, 3RD PM
 6258197
 DARRELL D. & ELINORA M. EVANS

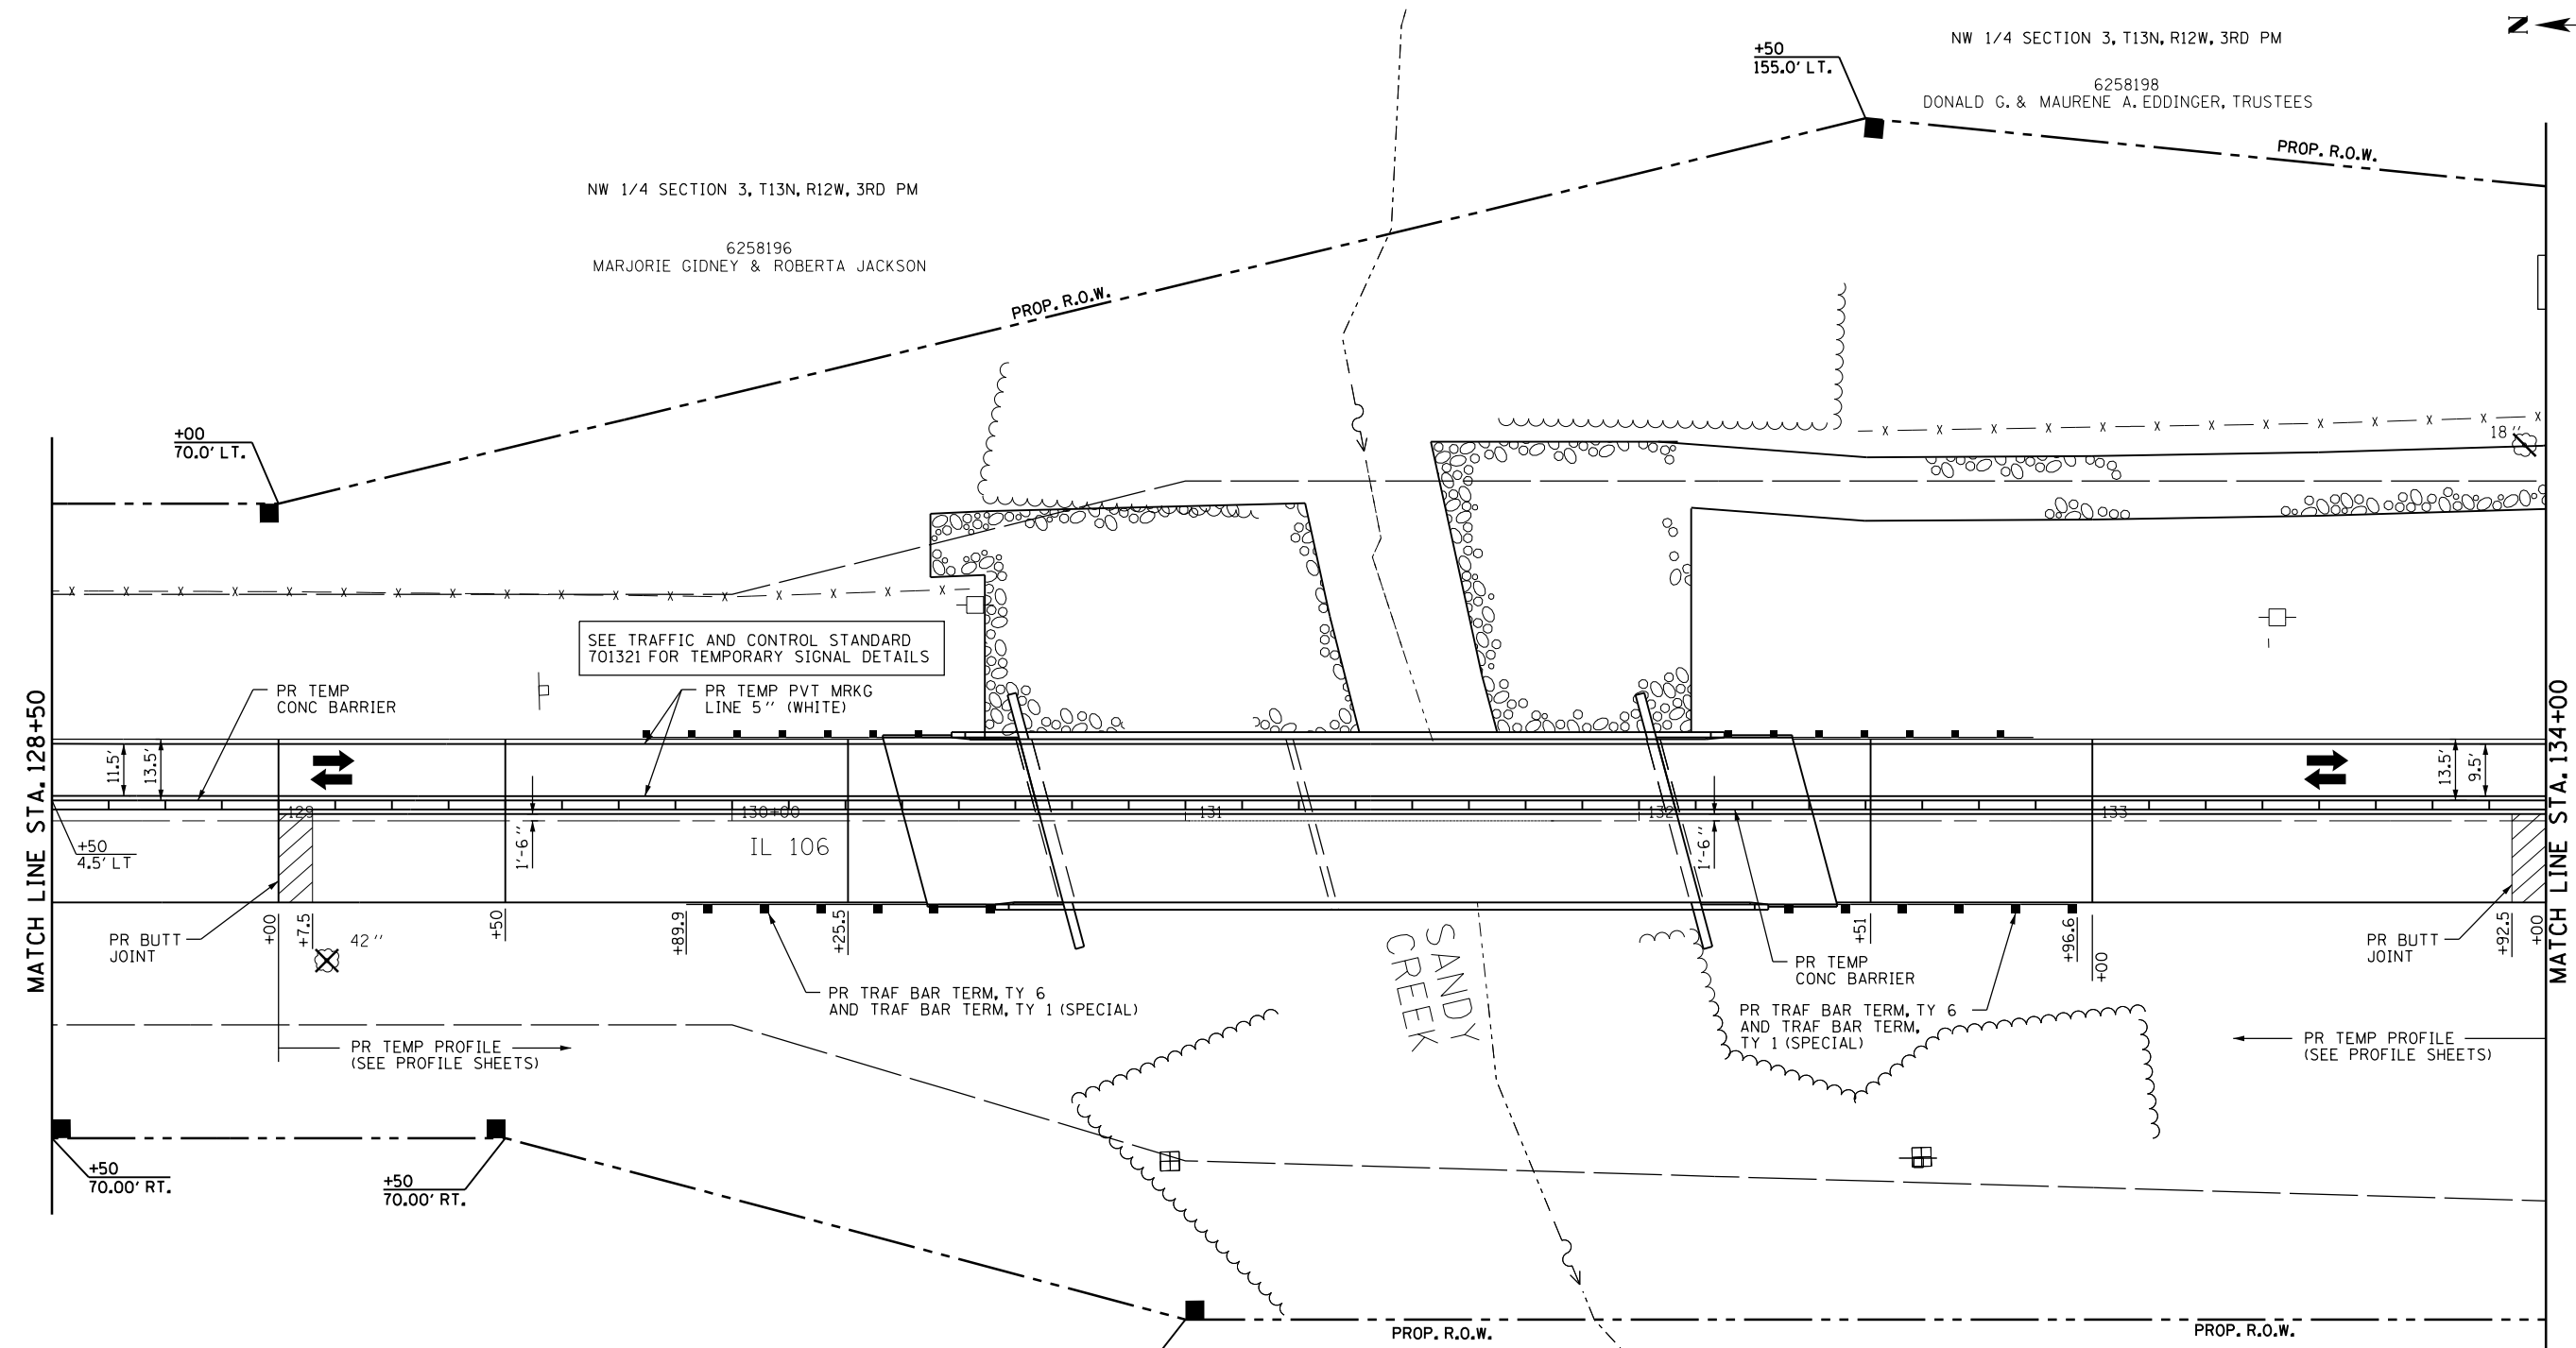


SEE TRAFFIC AND CONTROL STANDARD
 701321 FOR TEMPORARY SIGNAL DETAILS

PR TRAF BAR TERM, TY 6
 AND TRAF BAR TERM, TY 1 (SPECIAL)

PR TRAF BAR TERM, TY 6
 AND TRAF BAR TERM, TY 1 (SPECIAL)

- LEGEND**
- ↑ SIGN
 - DRUM WITH STEADY BURNING LIGHT
 - ◀ TRAFFIC SIGNAL
 - ▬ TEMPORARY CONCRETE BARRIER
 - ▨ IMPACT ATTENUATOR, TEMPORARY
 - ➡ DIRECTION OF TRAFFIC
 - ⊥ TYPE III BARRICADE
 - ◇ LOOP DETECTORS

NOTE: THESE ARE OFFSETS FOR FINAL SURFACES;
 ADJUST FOR THICKNESS OF TOTAL MATERIAL
 PER 1:1 SLOPE.

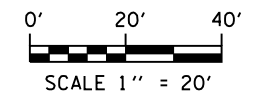

FILE NAME =	USER NAME = laughlinc1	DESIGNED - E.R.O.	REVISED -
et:\pw\work\p\dot\laughlinc1\0238533\0672891-shr-mat08.dgn		DRAWN - R.A.W.	REVISED -
	PLOT SCALE = 40.0000' / in.	CHECKED - J.S.A.	REVISED -
	PLOT DATE = Aug-26-2010 11:18:02AM	DATE -	REVISED -

**STATE OF ILLINOIS
 DEPARTMENT OF TRANSPORTATION**

**MOT PLAN (STAGE II)
 STA. 128 + 50 TO STA. 134 + 00**

SCALE: SHEET NO. OF SHEETS STA. TO STA.

F.A.P. RTE.	SECTION	COUNTY	TOTAL SHEETS	SHEET NO.
566	1(B-2)	SCOTT	77	20
CONTRACT NO. 72B91				
FED. ROAD DIST. NO. 6 ILLINOIS FED. AID PROJECT				