


PLAN	SURVEYED	DATE
	PLOTTED	BY
	CHECKED	
	ALIGNED	
	FILED	
	NO. _____	
	FILE NAME	

PROFILE	SURVEYED	DATE
	PLOTTED	BY
	CHECKED	
	GRADES	
	STRUCTURE	
	NOTATIS	
	CHKD	
	NO. _____	

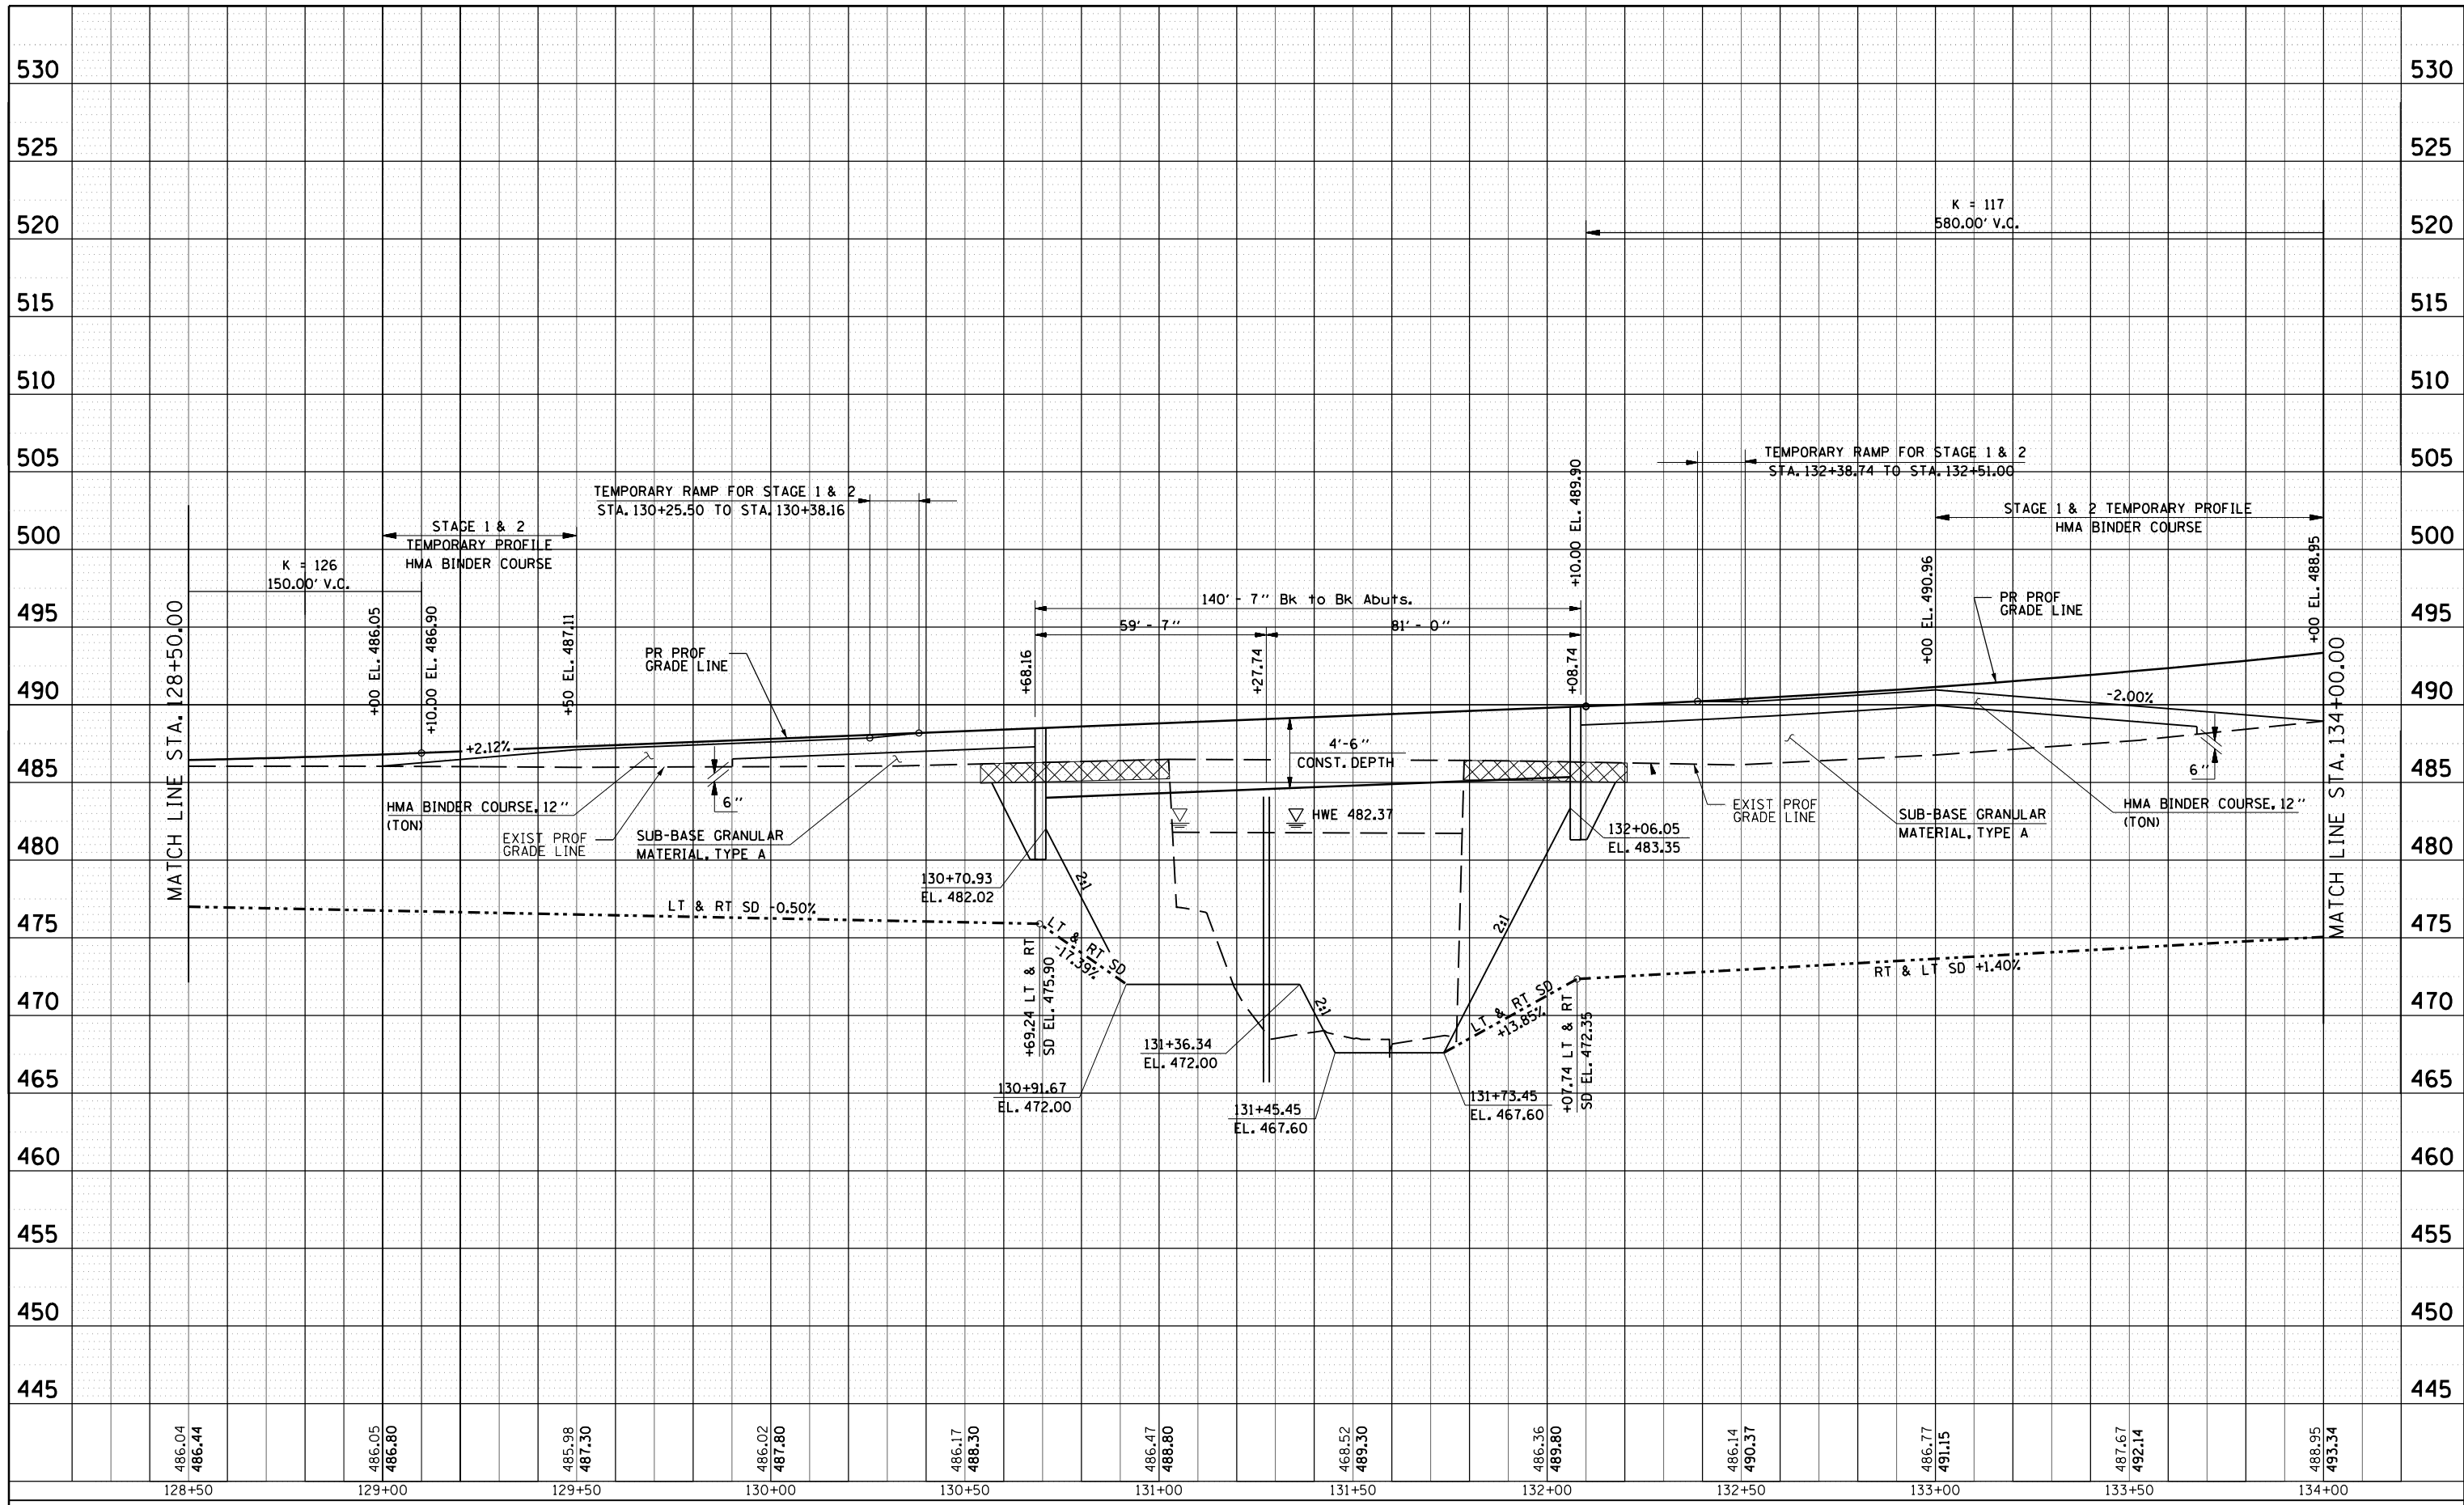

FILE NAME =	USER NAME = laughlrr1	DESIGNED -	REVISED -
c:\pwork\pwork\laughlrr1\00238533\0672891-sht-PRF02.dgn		DRAWN -	REVISED -
PLOT SCALE = 40.0000' / in.		CHECKED - C.M.W.	REVISED -
PLOT DATE = Aug-26-2010 11:18:29AM		DATE -	REVISED -

**STATE OF ILLINOIS
DEPARTMENT OF TRANSPORTATION**

PROFILE SHEET - IL RT 106 STA. 128 + 50 TO STA. 134 + 00			
SCALE:	SHEET NO. OF SHEETS	STA. TO STA.	

F.A.P. RTE.	SECTION	COUNTY	TOTAL SHEETS	SHEET NO.
566	1(B-2)	SCOTT	77	25
CONTRACT NO. 72B91				
FED. ROAD DIST. NO.	ILLINOIS FED. AID PROJECT			