


BY	DATE
FINAL SURVEY	SURVEYED
NOTE BOOK	PLOTTED
NO.	TEMPLATE
	AREAS CHECKED
	AREAS CHECKED

BY	DATE
ORIGINAL SURVEY	SURVEYED
NOTE BOOK	PLOTTED
NO.	TEMPLATE
	AREAS CHECKED
	AREAS CHECKED

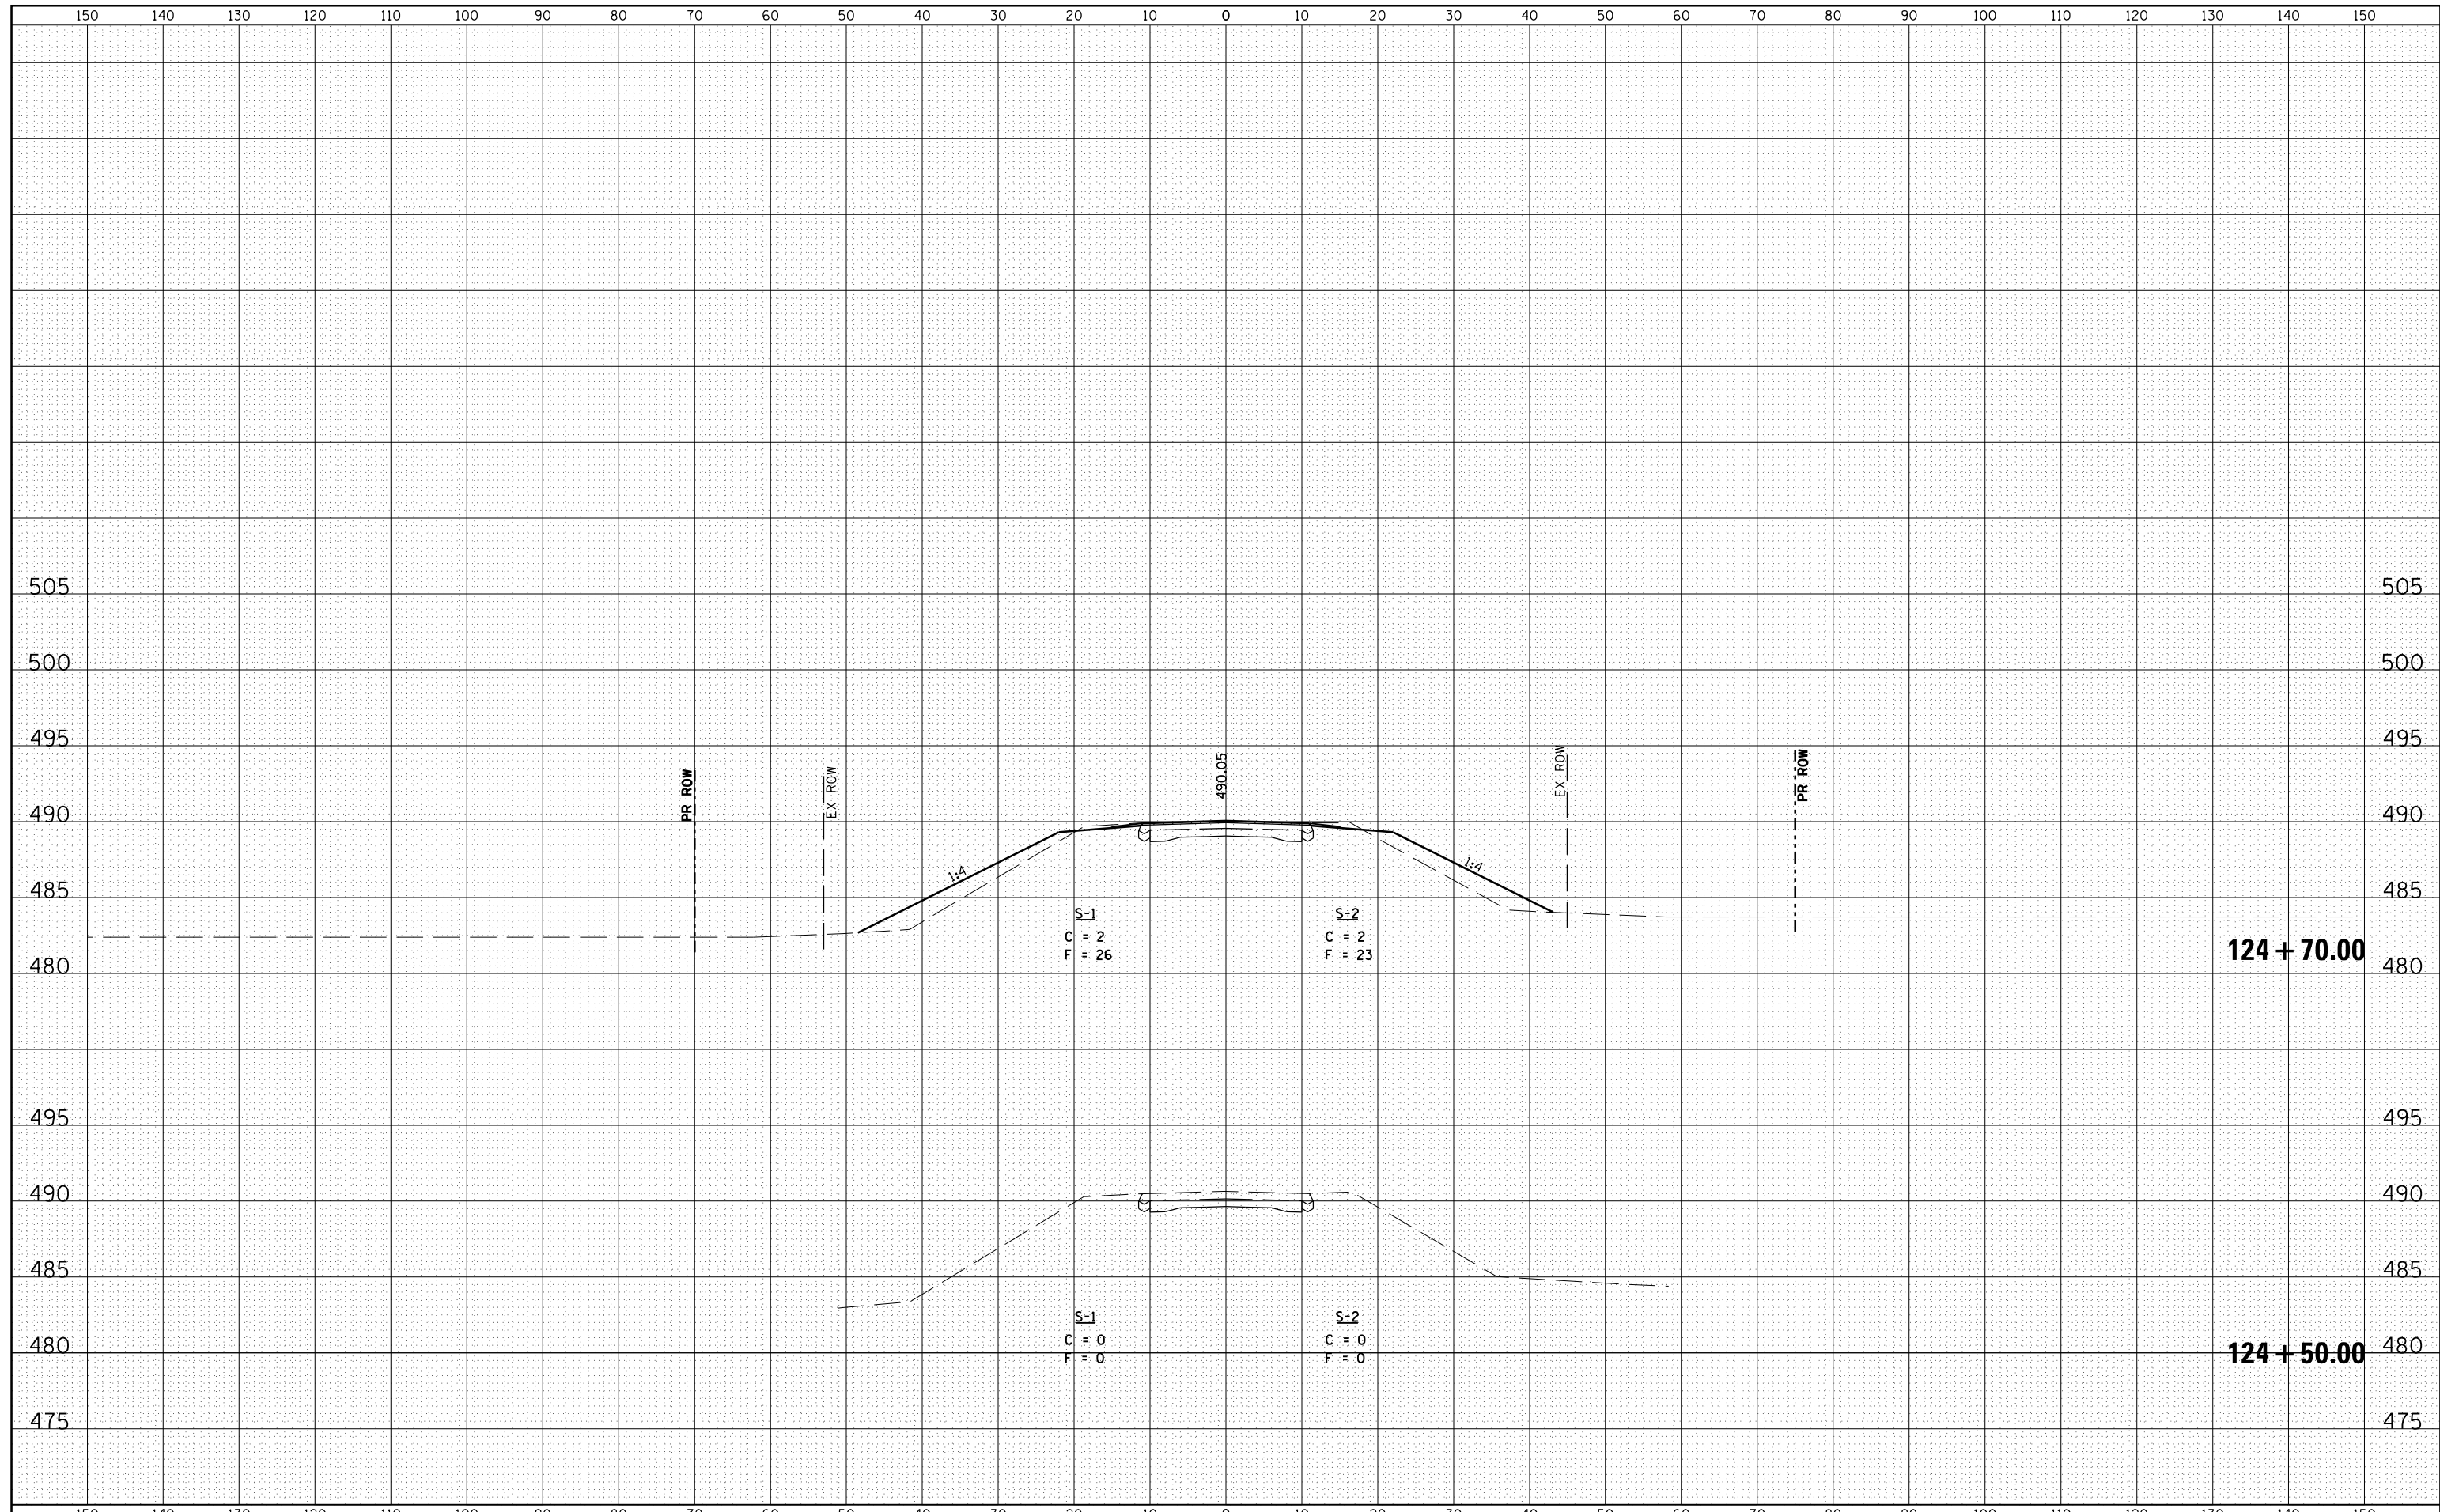

FILE NAME =	USER NAME = laughlinr1	DESIGNED -	REVISED -	STATE OF ILLINOIS DEPARTMENT OF TRANSPORTATION	CROSS SECTIONS IL ROUTE 106			F.A.P. RTE.	SECTION	COUNTY	TOTAL SHEETS	SHEET NO.	
es:\pw_work\pwidot\laughlinr1\d0238533\0672891-sh1-XSht.dgn		DRAWN -	REVISED -		566	I(B2)	SCOTT	77	62				
PLOT SCALE = 20.0000' / in.		CHECKED -	REVISED -		SCALE:			SHEET NO. OF SHEETS		STA. 124+50.00 STA. 124+70.00			
PLOT DATE = Aug-26-2010 11:19:48AM		DATE -	REVISED -		CONTRACT NO. 72B91								
												ILLINOIS FED. AID PROJECT	