


BY	DATE
FINAL SURVEY	SURVEYED
NOTE BOOK	PLOTTED
NO.	TEMPLATE
	AREAS CHECKED

BY	DATE
ORIGINAL SURVEY	SURVEYED
NOTE BOOK	PLOTTED
NO.	TEMPLATE
	AREAS CHECKED

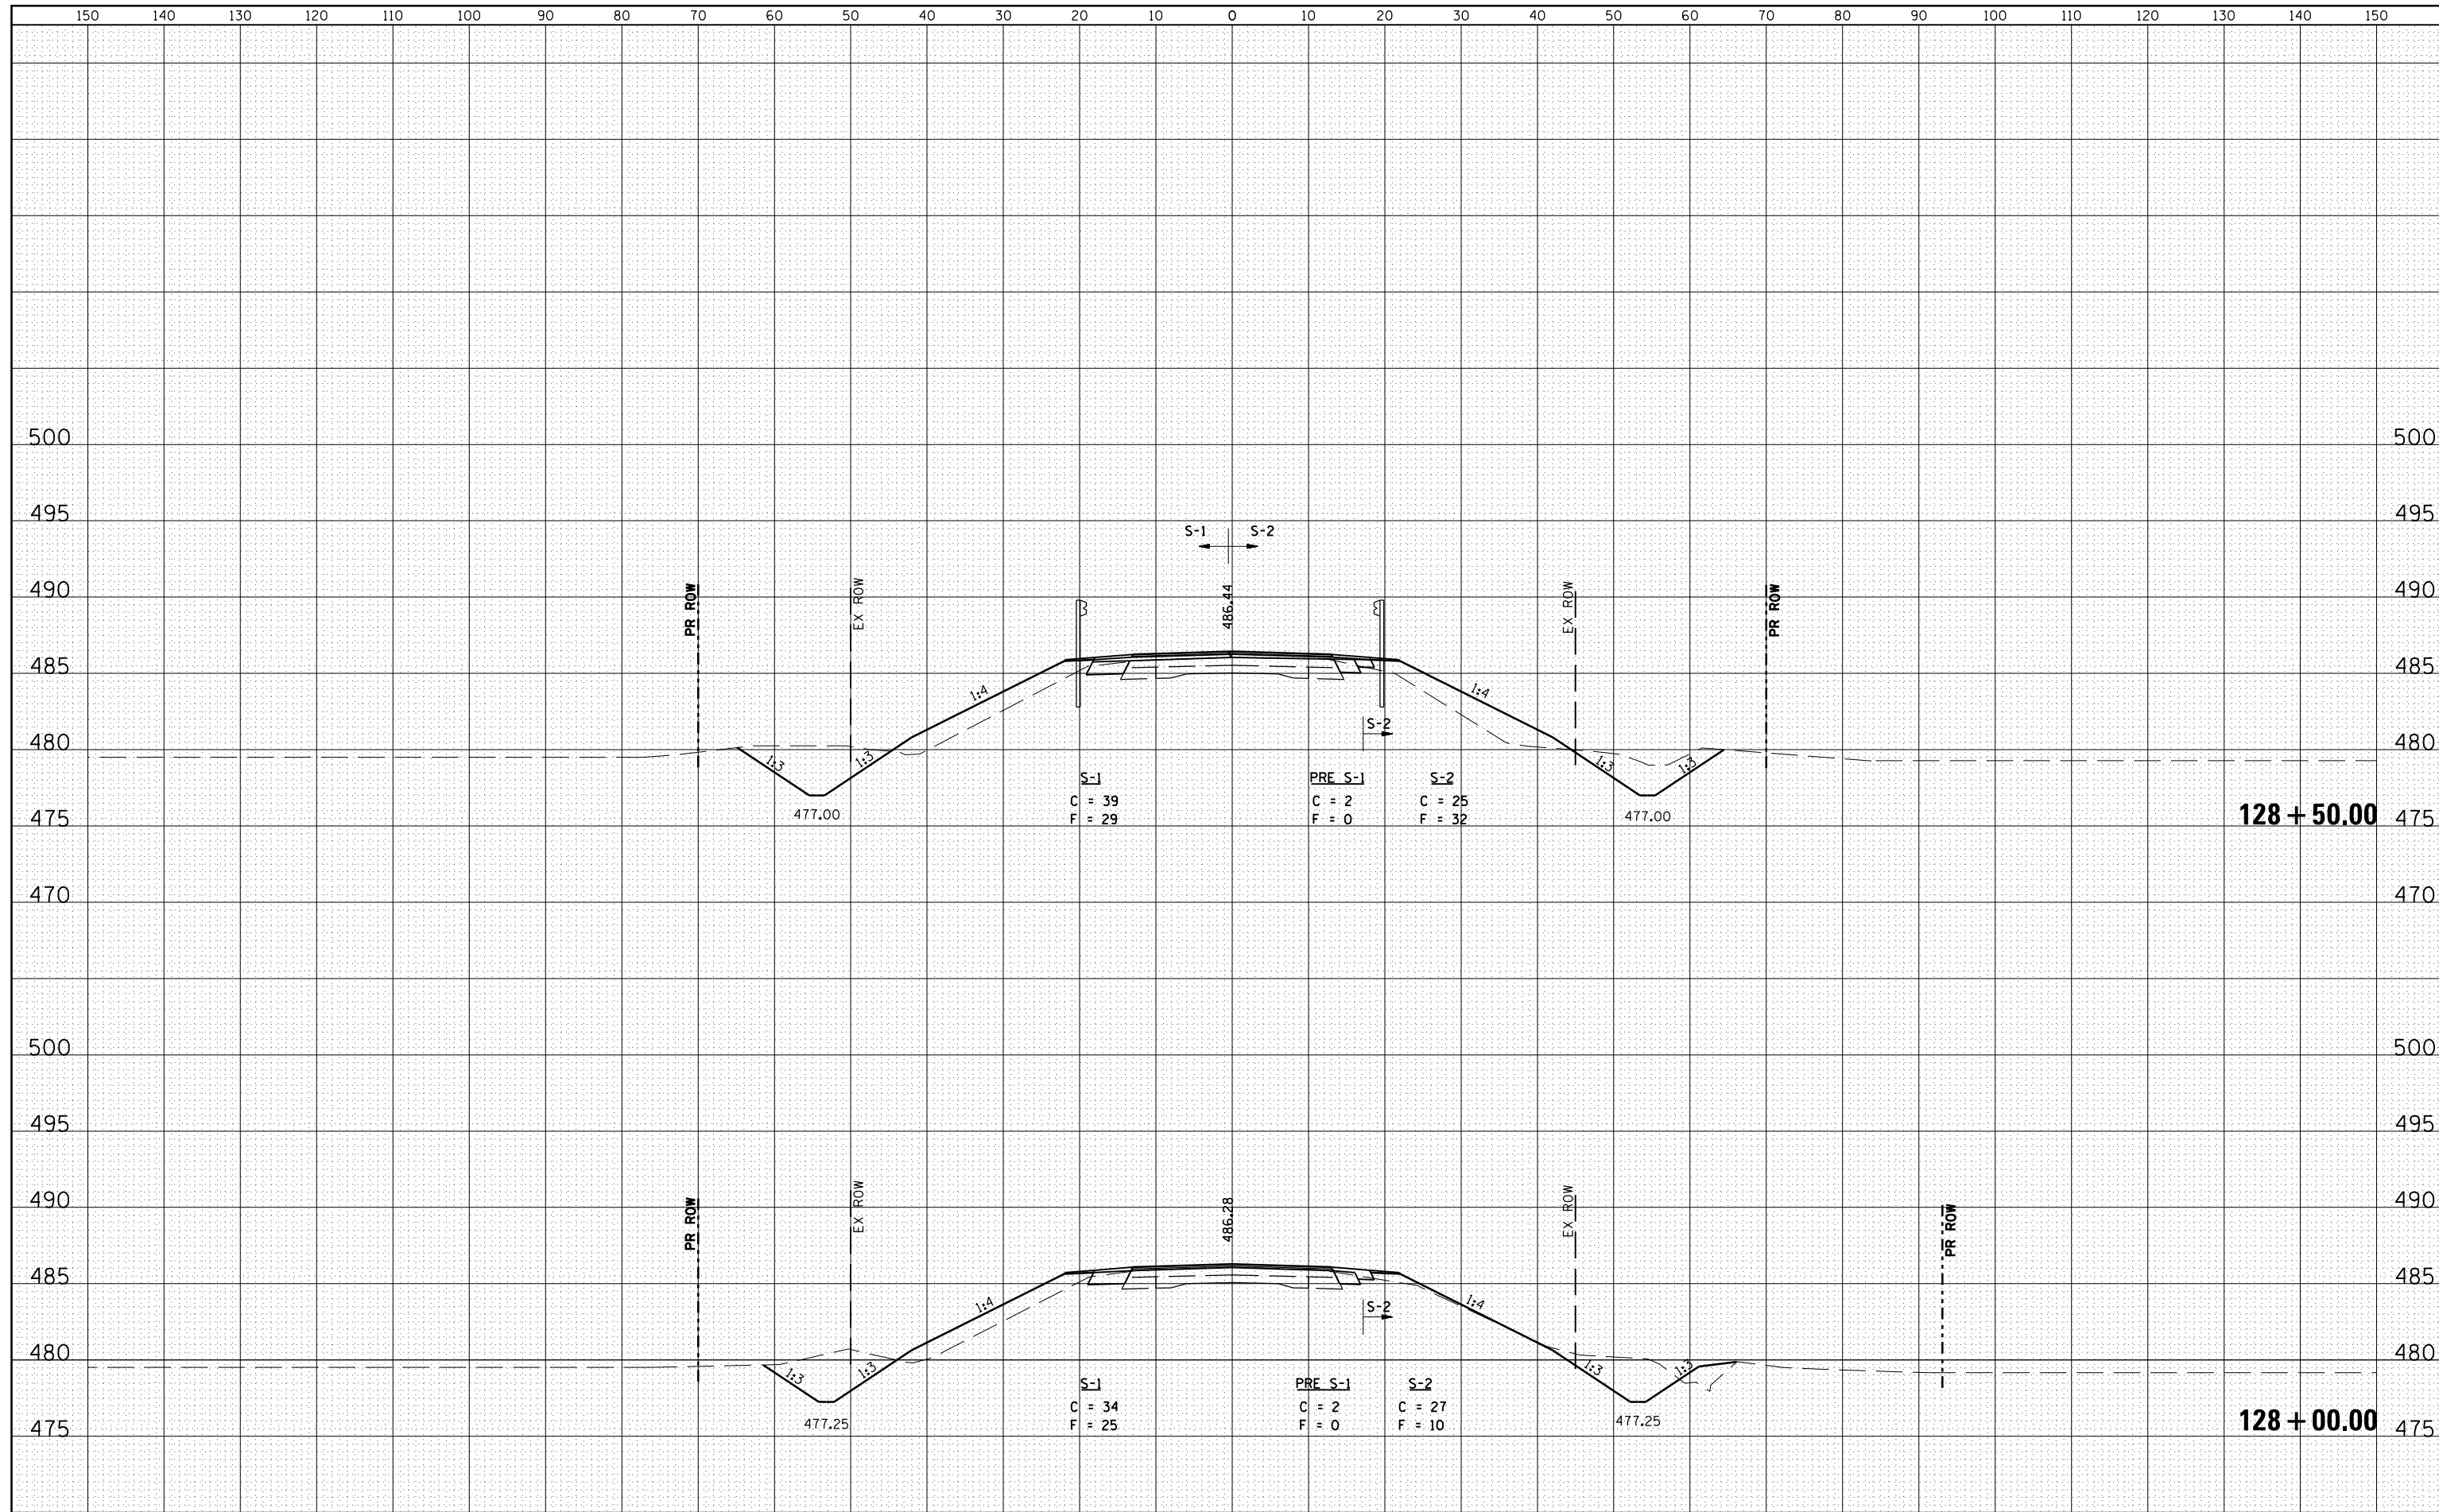

FILE NAME =	USER NAME = laughl1nr1	DESIGNED -	REVISED -	<b>STATE OF ILLINOIS DEPARTMENT OF TRANSPORTATION</b>	<b>CROSS SECTIONS IL ROUTE 106</b>			F.A.P. RTE.	SECTION	COUNTY	TOTAL SHEETS	SHEET NO.
c:\pwork\pwork\laughl1nr1\d0238533\0672891-sh1-X5sh1.dgn		DRAWN -	REVISED -		566	I(B2)	SCOTT	77	66			
PLOT SCALE = 20.0000' / in.		CHECKED -	REVISED -		CONTRACT NO. 72B91							
PLOT DATE = Aug-26-2010 11:20:16AM		DATE -	REVISED -		SCALE:	SHEET NO. OF SHEETS	STA. 128+00.00 STA. 128+50.00	ILLINOIS FED. AID PROJECT				