


DATE	
BY	
SURVEYED	
PLOTTED	
NOTE BOOK	
AREAS CHECKED	

DATE	
BY	
ORIGINAL SURVEY	
PLOTTED	
NOTE BOOK	
AREAS CHECKED	

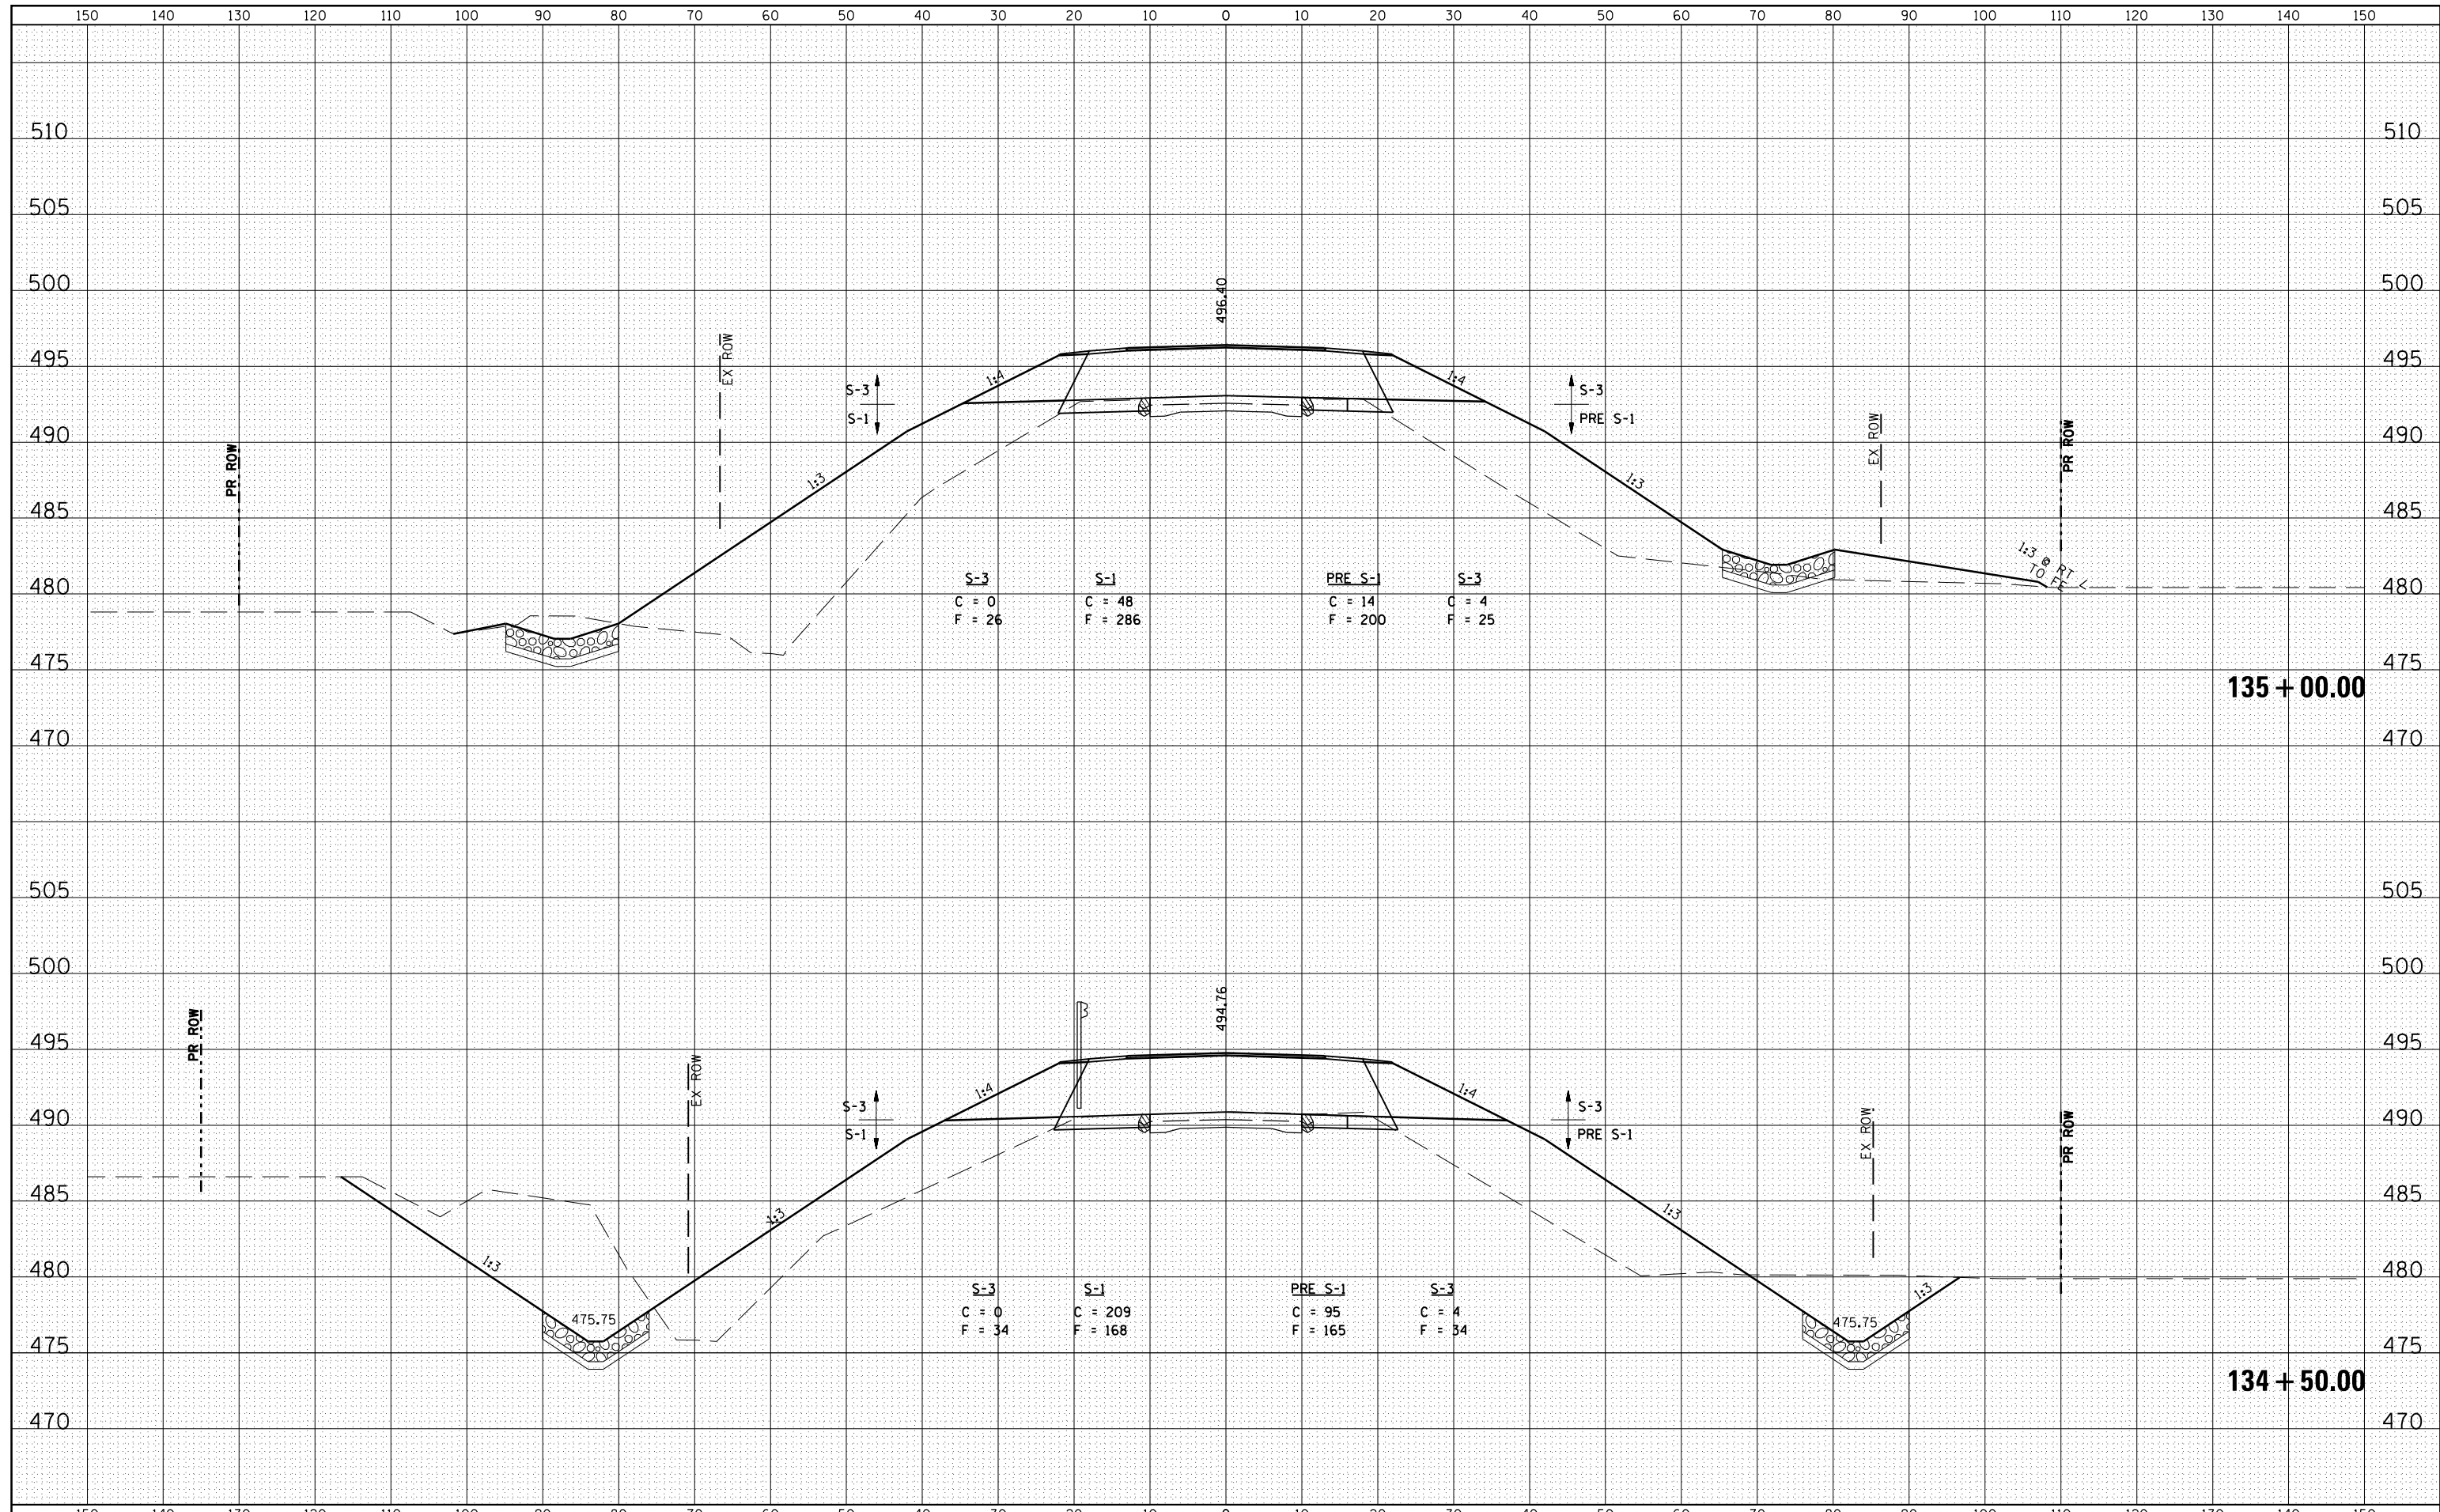

FILE NAME =	USER NAME = laughl1nr1	DESIGNED -	REVISED -	STATE OF ILLINOIS DEPARTMENT OF TRANSPORTATION	CROSS SECTIONS IL ROUTE 106			F.A.P. RTE.	SECTION	COUNTY	TOTAL SHEETS	SHEET NO.
es:\pw_work\pwidot\laughl1nr1\d0238533\0672891-sh1-X5sh.t.dgn		DRAWN -	REVISED -		566	I(B2)	SCOTT	77	72			
PLOT SCALE = 20.0000' / in.		CHECKED -	REVISED -		CONTRACT NO. 72B91							
PLOT DATE = Aug-26-2010 11:20:19AM		DATE -	REVISED -		SCALE:	SHEET NO. OF SHEETS	STA. 134+50.00 STA. 135+00.00	ILLINOIS FED. AID PROJECT				