



FOR INDEX OF SHEETS AND HIGHWAY
STANDARDS, SEE SHEET 2.

STATE OF ILLINOIS
DEPARTMENT OF TRANSPORTATION
DIVISION OF HIGHWAYS
**PROPOSED
HIGHWAY PLANS**
FAI ROUTE 72 (I-72)
SECTION (75,86)BJR
PIKE COUNTY
C96-016-10 / D96-016-10

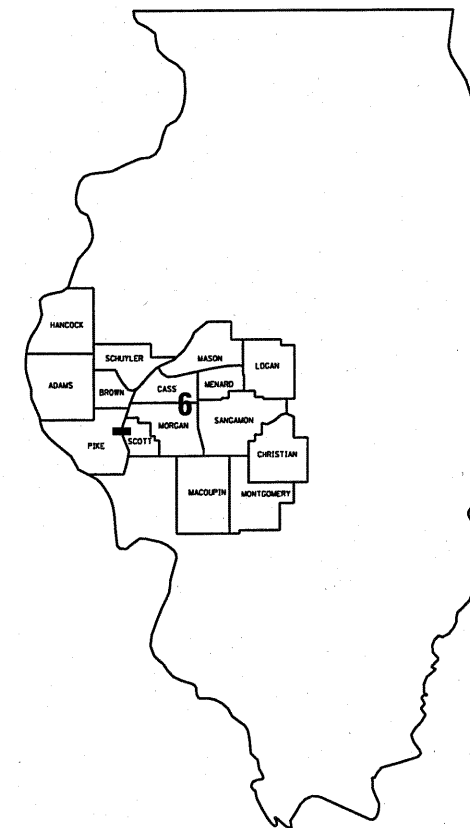

LOCATION OF SECTION INDICATED THUS: ■

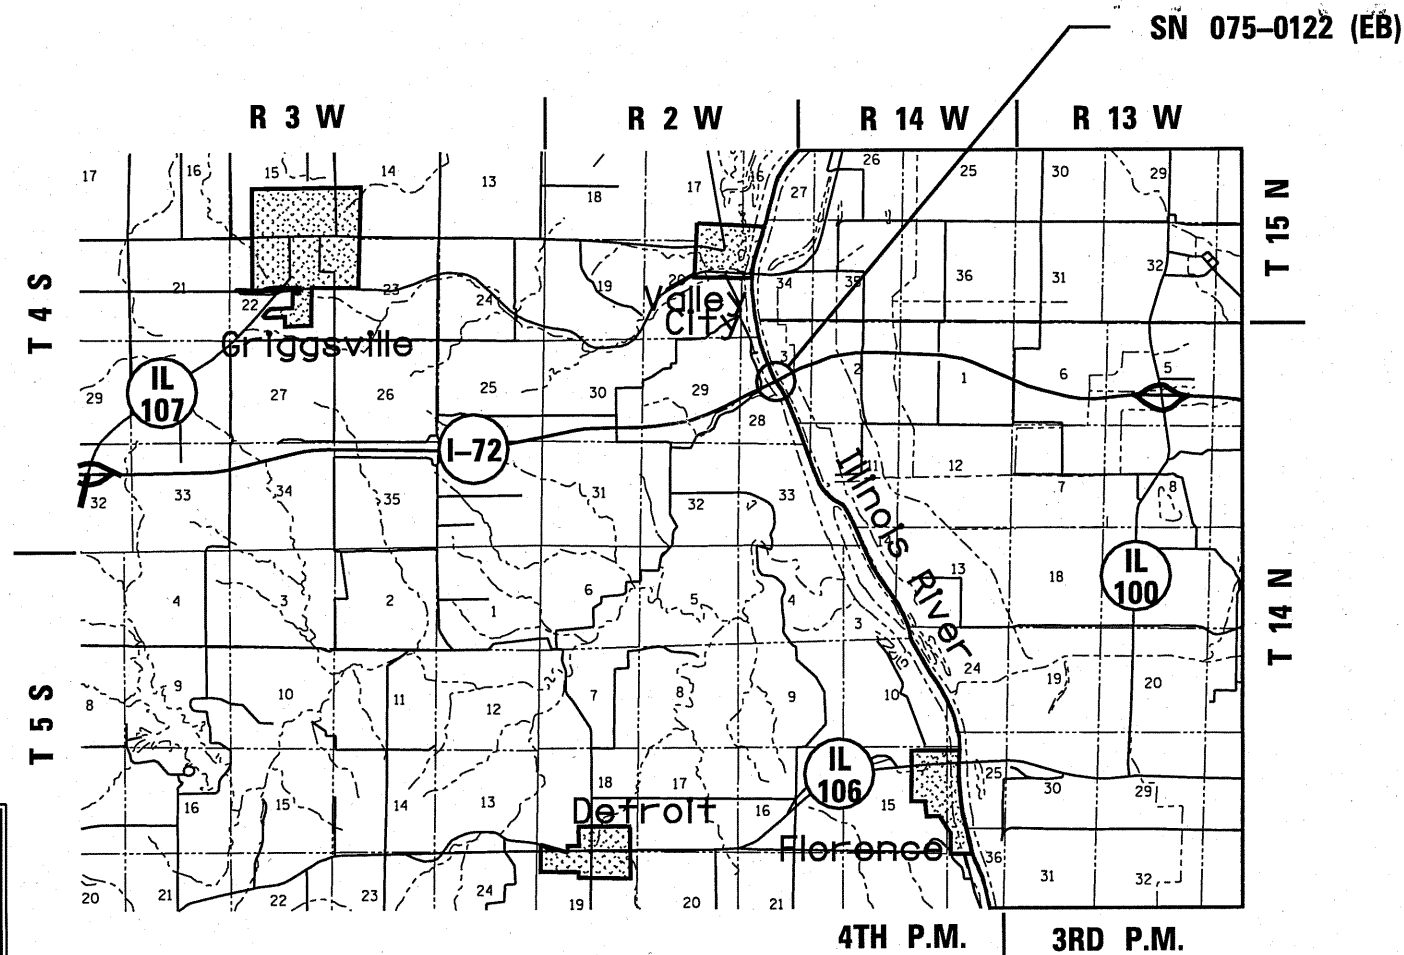

J. U. L. I. E.
JOINT UTILITY LOCATION INFORMATION FOR EXCAVATION
1-800-892-0123

BRIDGE INSPECTION ENGINEER: DAVE COPENBARGER
PHONE: (217) 785-5306

NET LTH OF SEC 1,410.00 FT=0.267 MILE

CONTRACT NO. 72D81

STATE OF ILLINOIS
DEPARTMENT OF TRANSPORTATION
DIVISION OF HIGHWAYS

SUBMITTED SEPTEMBER 10 20 10

Ryan Z. Dinkel
DEPUTY DIRECTOR OF HIGHWAYS, REGION FOUR ENGINEER

October 1 20 10

Scott E. Still, P.E.
acting ENGINEER OF DESIGN AND ENVIRONMENT

October 1 20 10

Christine M. Reedler
DIRECTOR, DIVISION OF HIGHWAYS