


• SEE STANDARD 701321-10 FOR TRAFFIC CONTROL NOT SHOWN.

CURB REMOVAL
 LT STA 3183+73 TO LT STA 3184+55 82 FT
 LT STA 3186+57 TO LT STA 3187+80 123 FT
 TOTAL = 205 FT

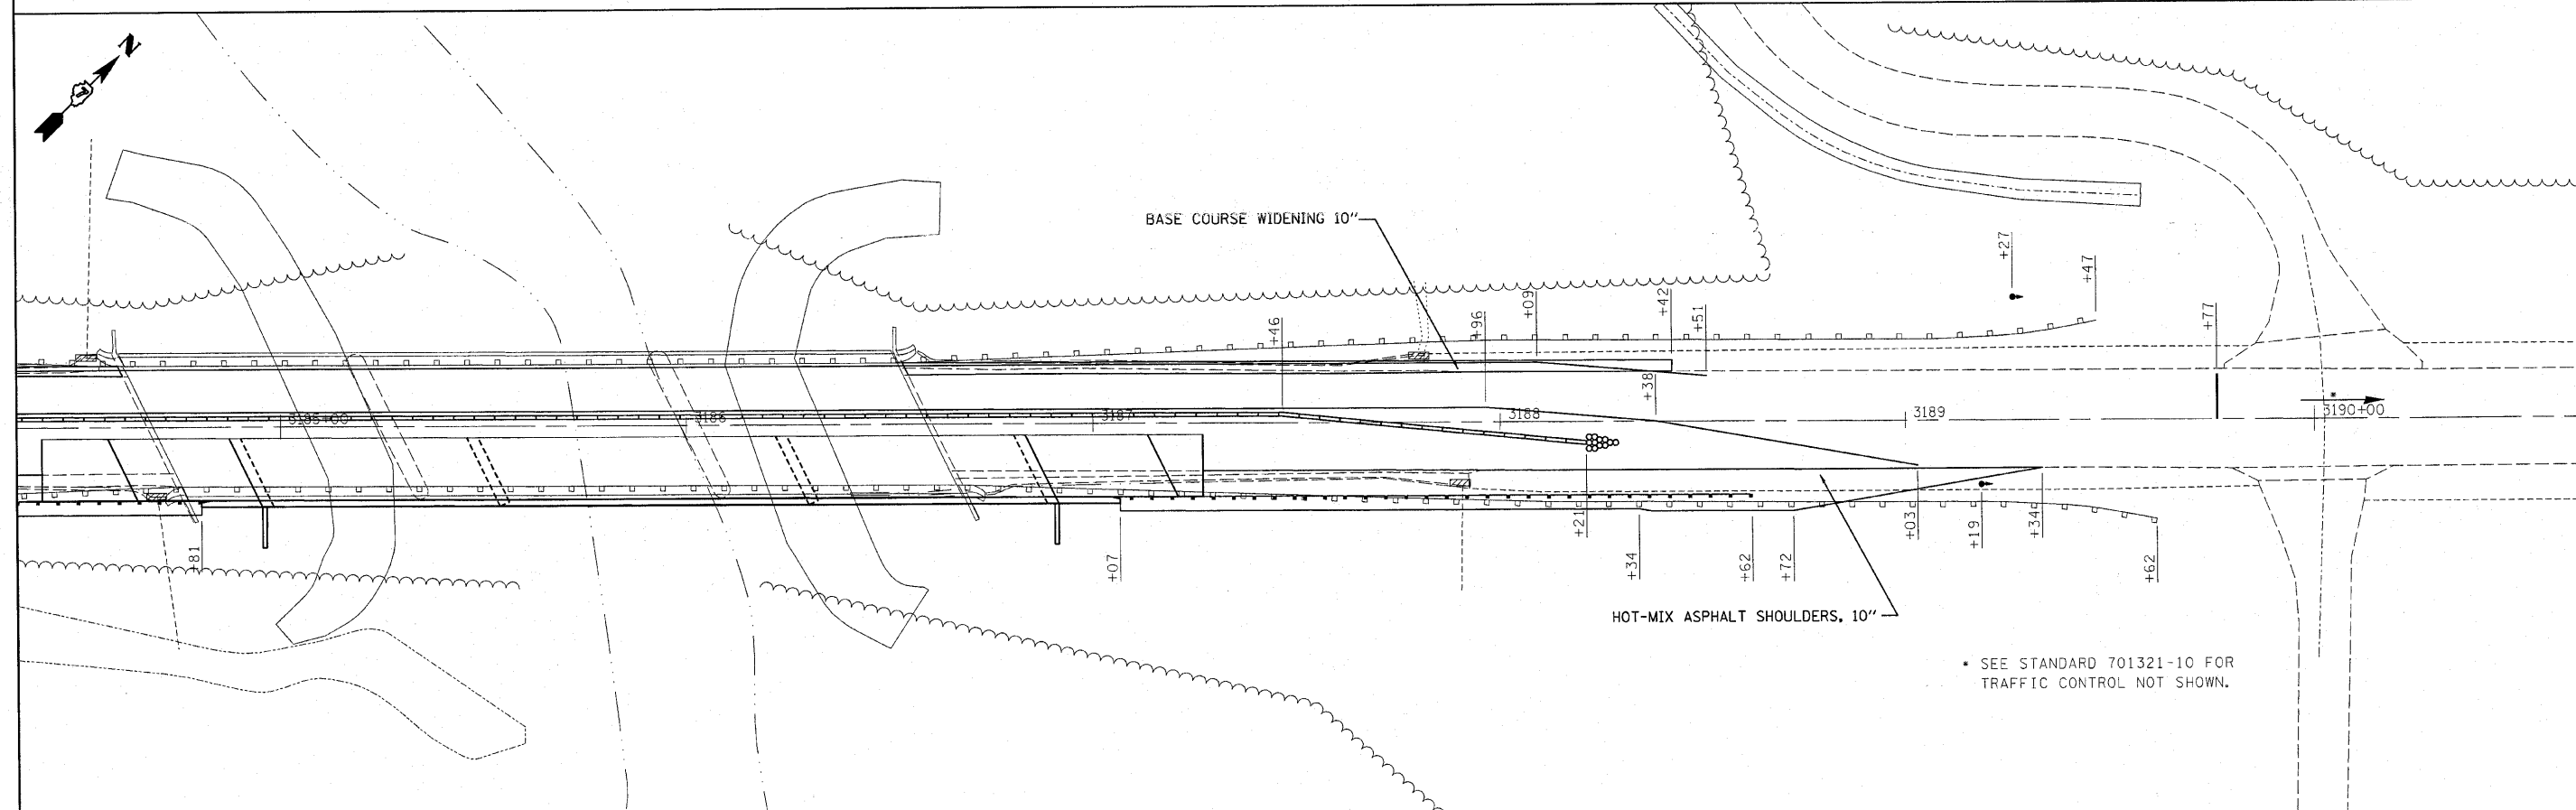

• SEE STANDARD 701321-10 FOR TRAFFIC CONTROL NOT SHOWN.

FILE NAME = c:\pwwork\pwwork\teasley\dm55840\07	USER NAME = teasleyk 4169-sht-staging.dgn	DESIGNED - DRAWN -	REVISED - REVISED -	STATE OF ILLINOIS DEPARTMENT OF TRANSPORTATION	STAGE I CONSTRUCTION		F.A.S. RTE. 1707	SECTION (BX-B)B-1	COUNTY Clark	TOTAL SHEETS 44	SHEET NO. 8	
PLOT SCALE = 20.0000' / IN.					SCALE:	SHEET NO. OF SHEETS	STA. TO STA.	ILLINOIS FED. AID PROJECT				
PLOT DATE = 8/13/2010					DATE -	CONTRACT NO. 74169						