


PLAN	SURVEYED	BY	DATE
NOTE BOOK	ALIGNED		
NO.	BT. OF WAY CHECKED		
	PROP. FILE NAME		

PROFILE	SURVEYED	BY	DATE
NOTE BOOK	PLOTTED		
NO.	BY		
	STRUCTURE NOTATIONS CHFD		

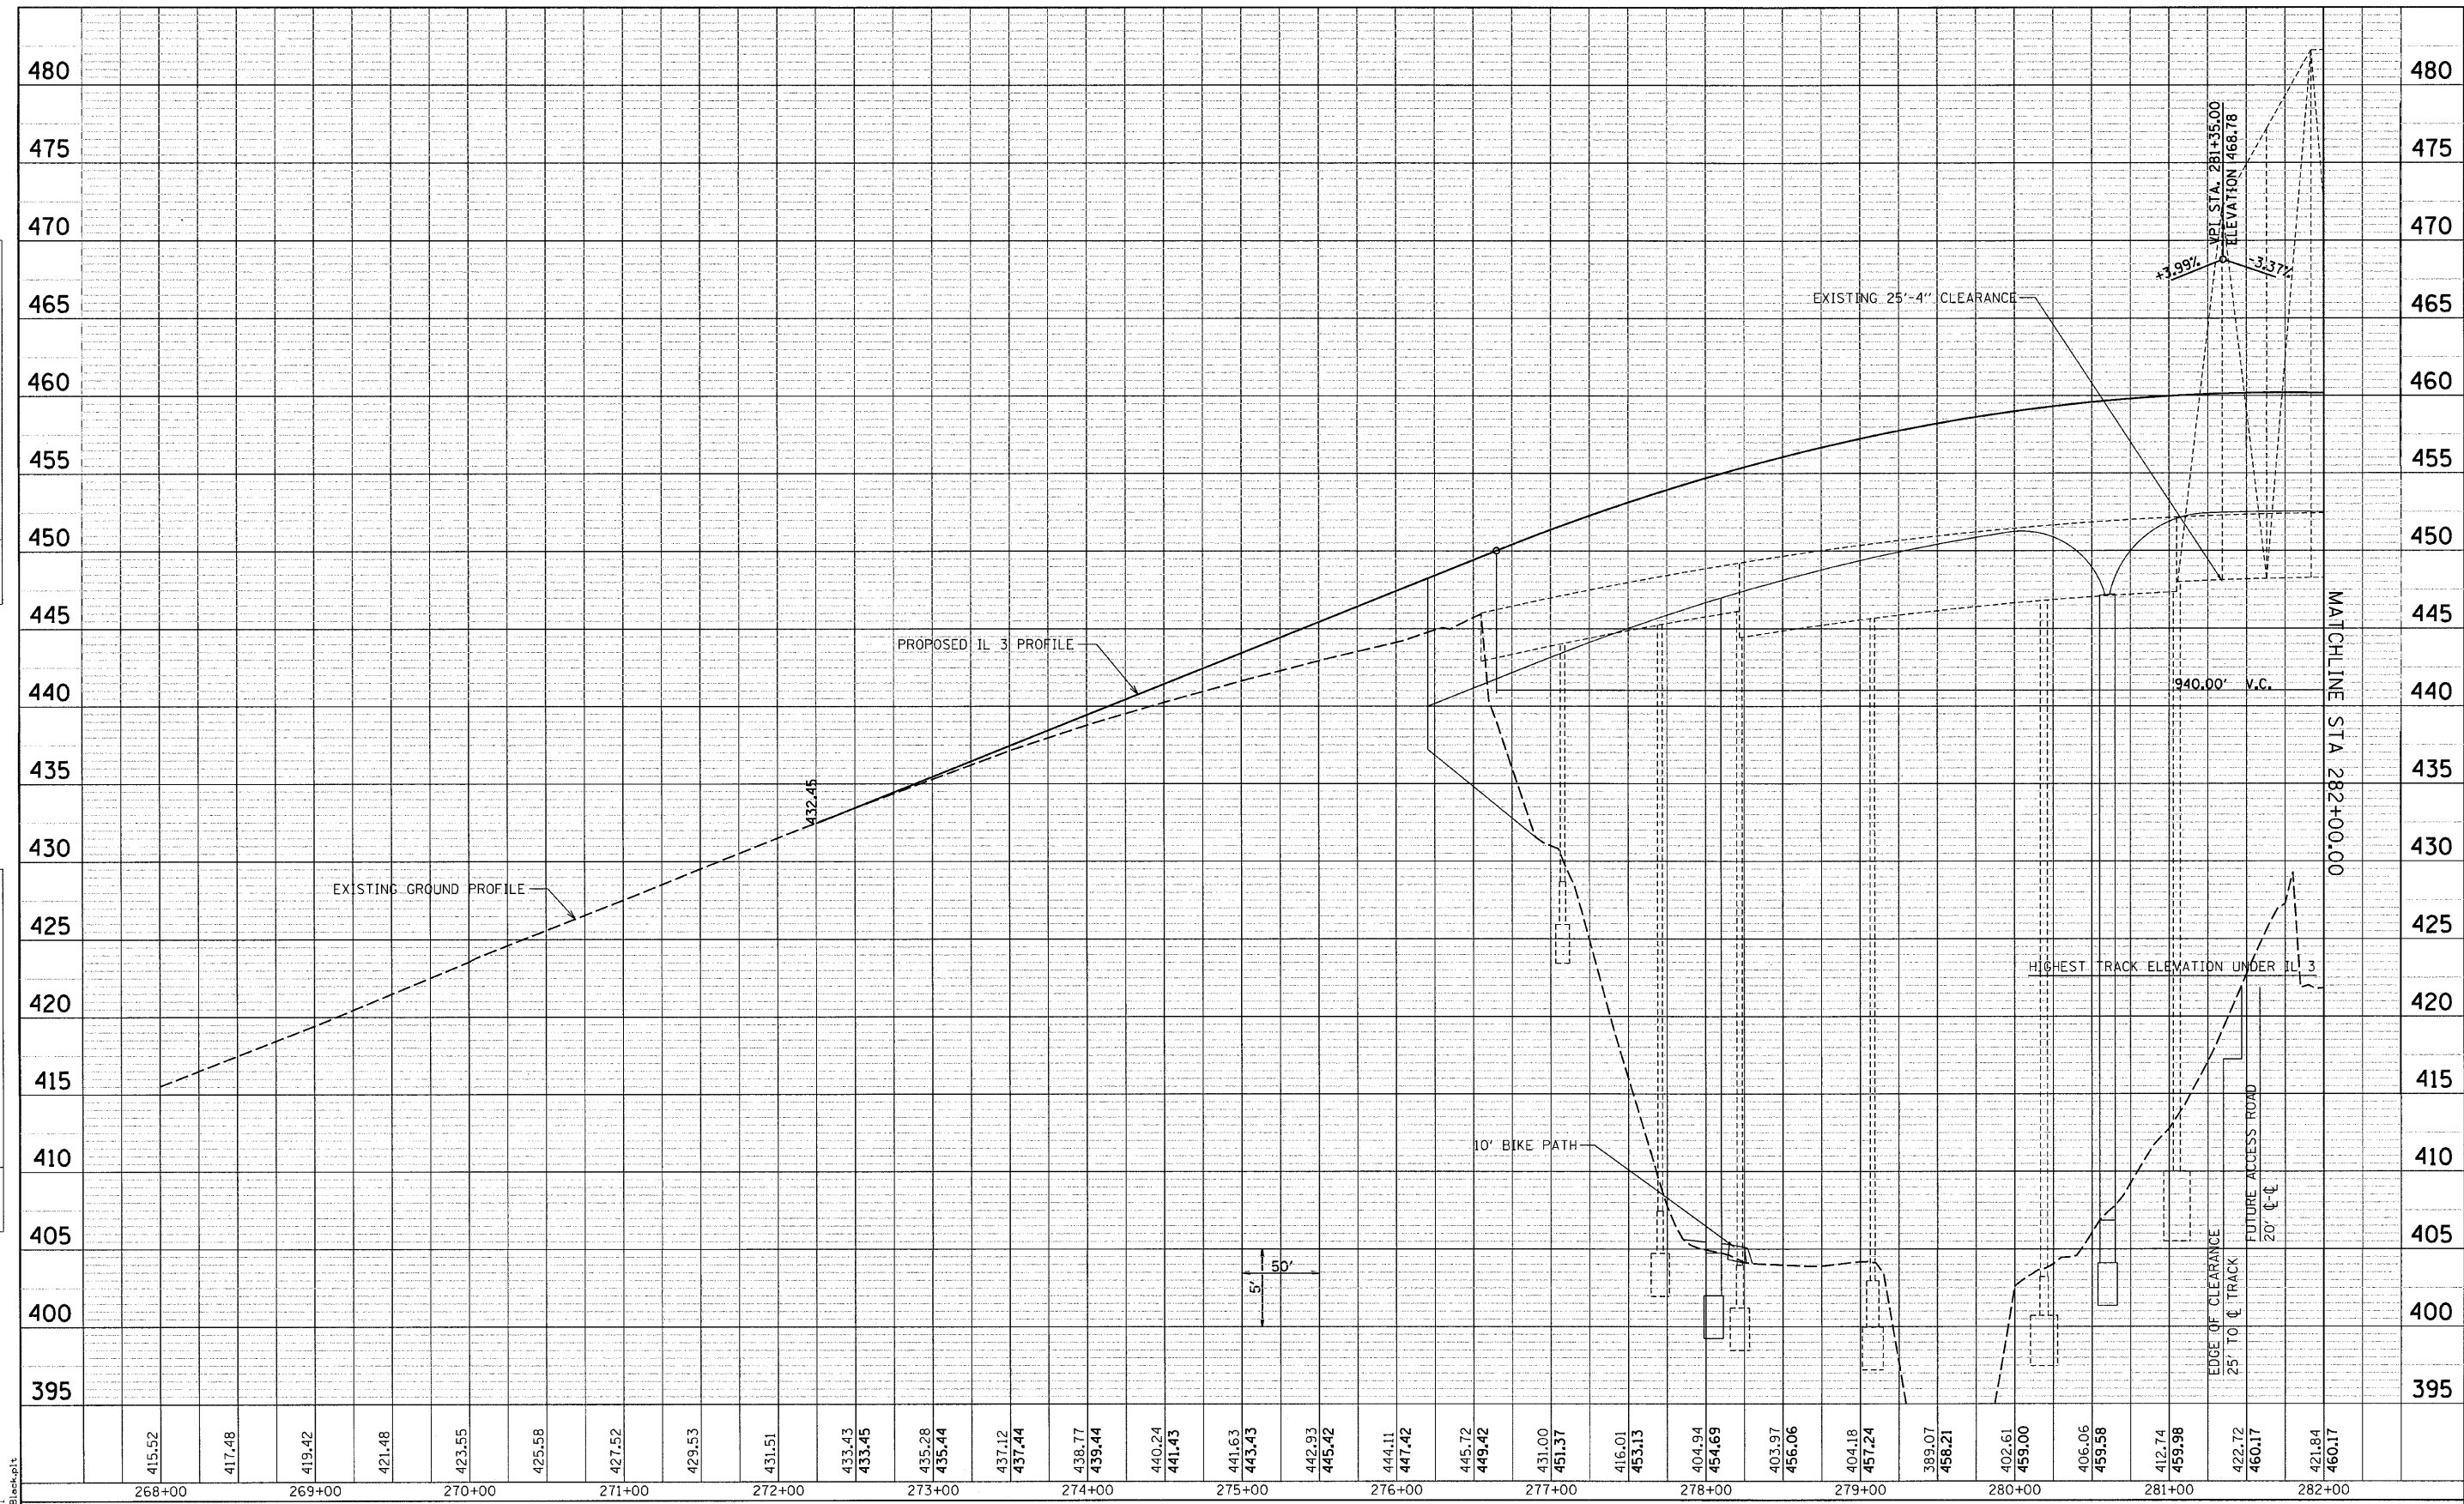

LAST SAVED = 8/9/2018  
 PEN TABLE = VB-Hicf.tbl  
 PLOT DRIVER = Tr-VBpdf-Black.plt

FILE NAME =	USER NAME = bertschmann	DESIGNED -	REVISED -
\\07078\oad\1\plans\008-0876882-Sht-Pro	ile-IL3-01.dgn	DRAWN -	REVISED -
	PLOT SCALE = 50.0023' / IN.	CHECKED -	REVISED -
	PLOT DATE = 8/9/2018 10:21:41 AM	DATE -	REVISED -

**STATE OF ILLINOIS  
 DEPARTMENT OF TRANSPORTATION**



**IL 3 PROFILE**

SCALE: 1" = 50'  
 SHEET NO. 1 OF 2 SHEETS  
 STA. 268+00.00 TO STA. 282+00.00

F.A.P. RTE.	SECTION	COUNTY	TOTAL SHEETS	SHEET NO.
312	64-1VBR	ST. CLAIR	259	19
FED. ROAD DIST. NO.		ILLINOIS FED. AID PROJECT		
		CONTRACT NO. 76882		