
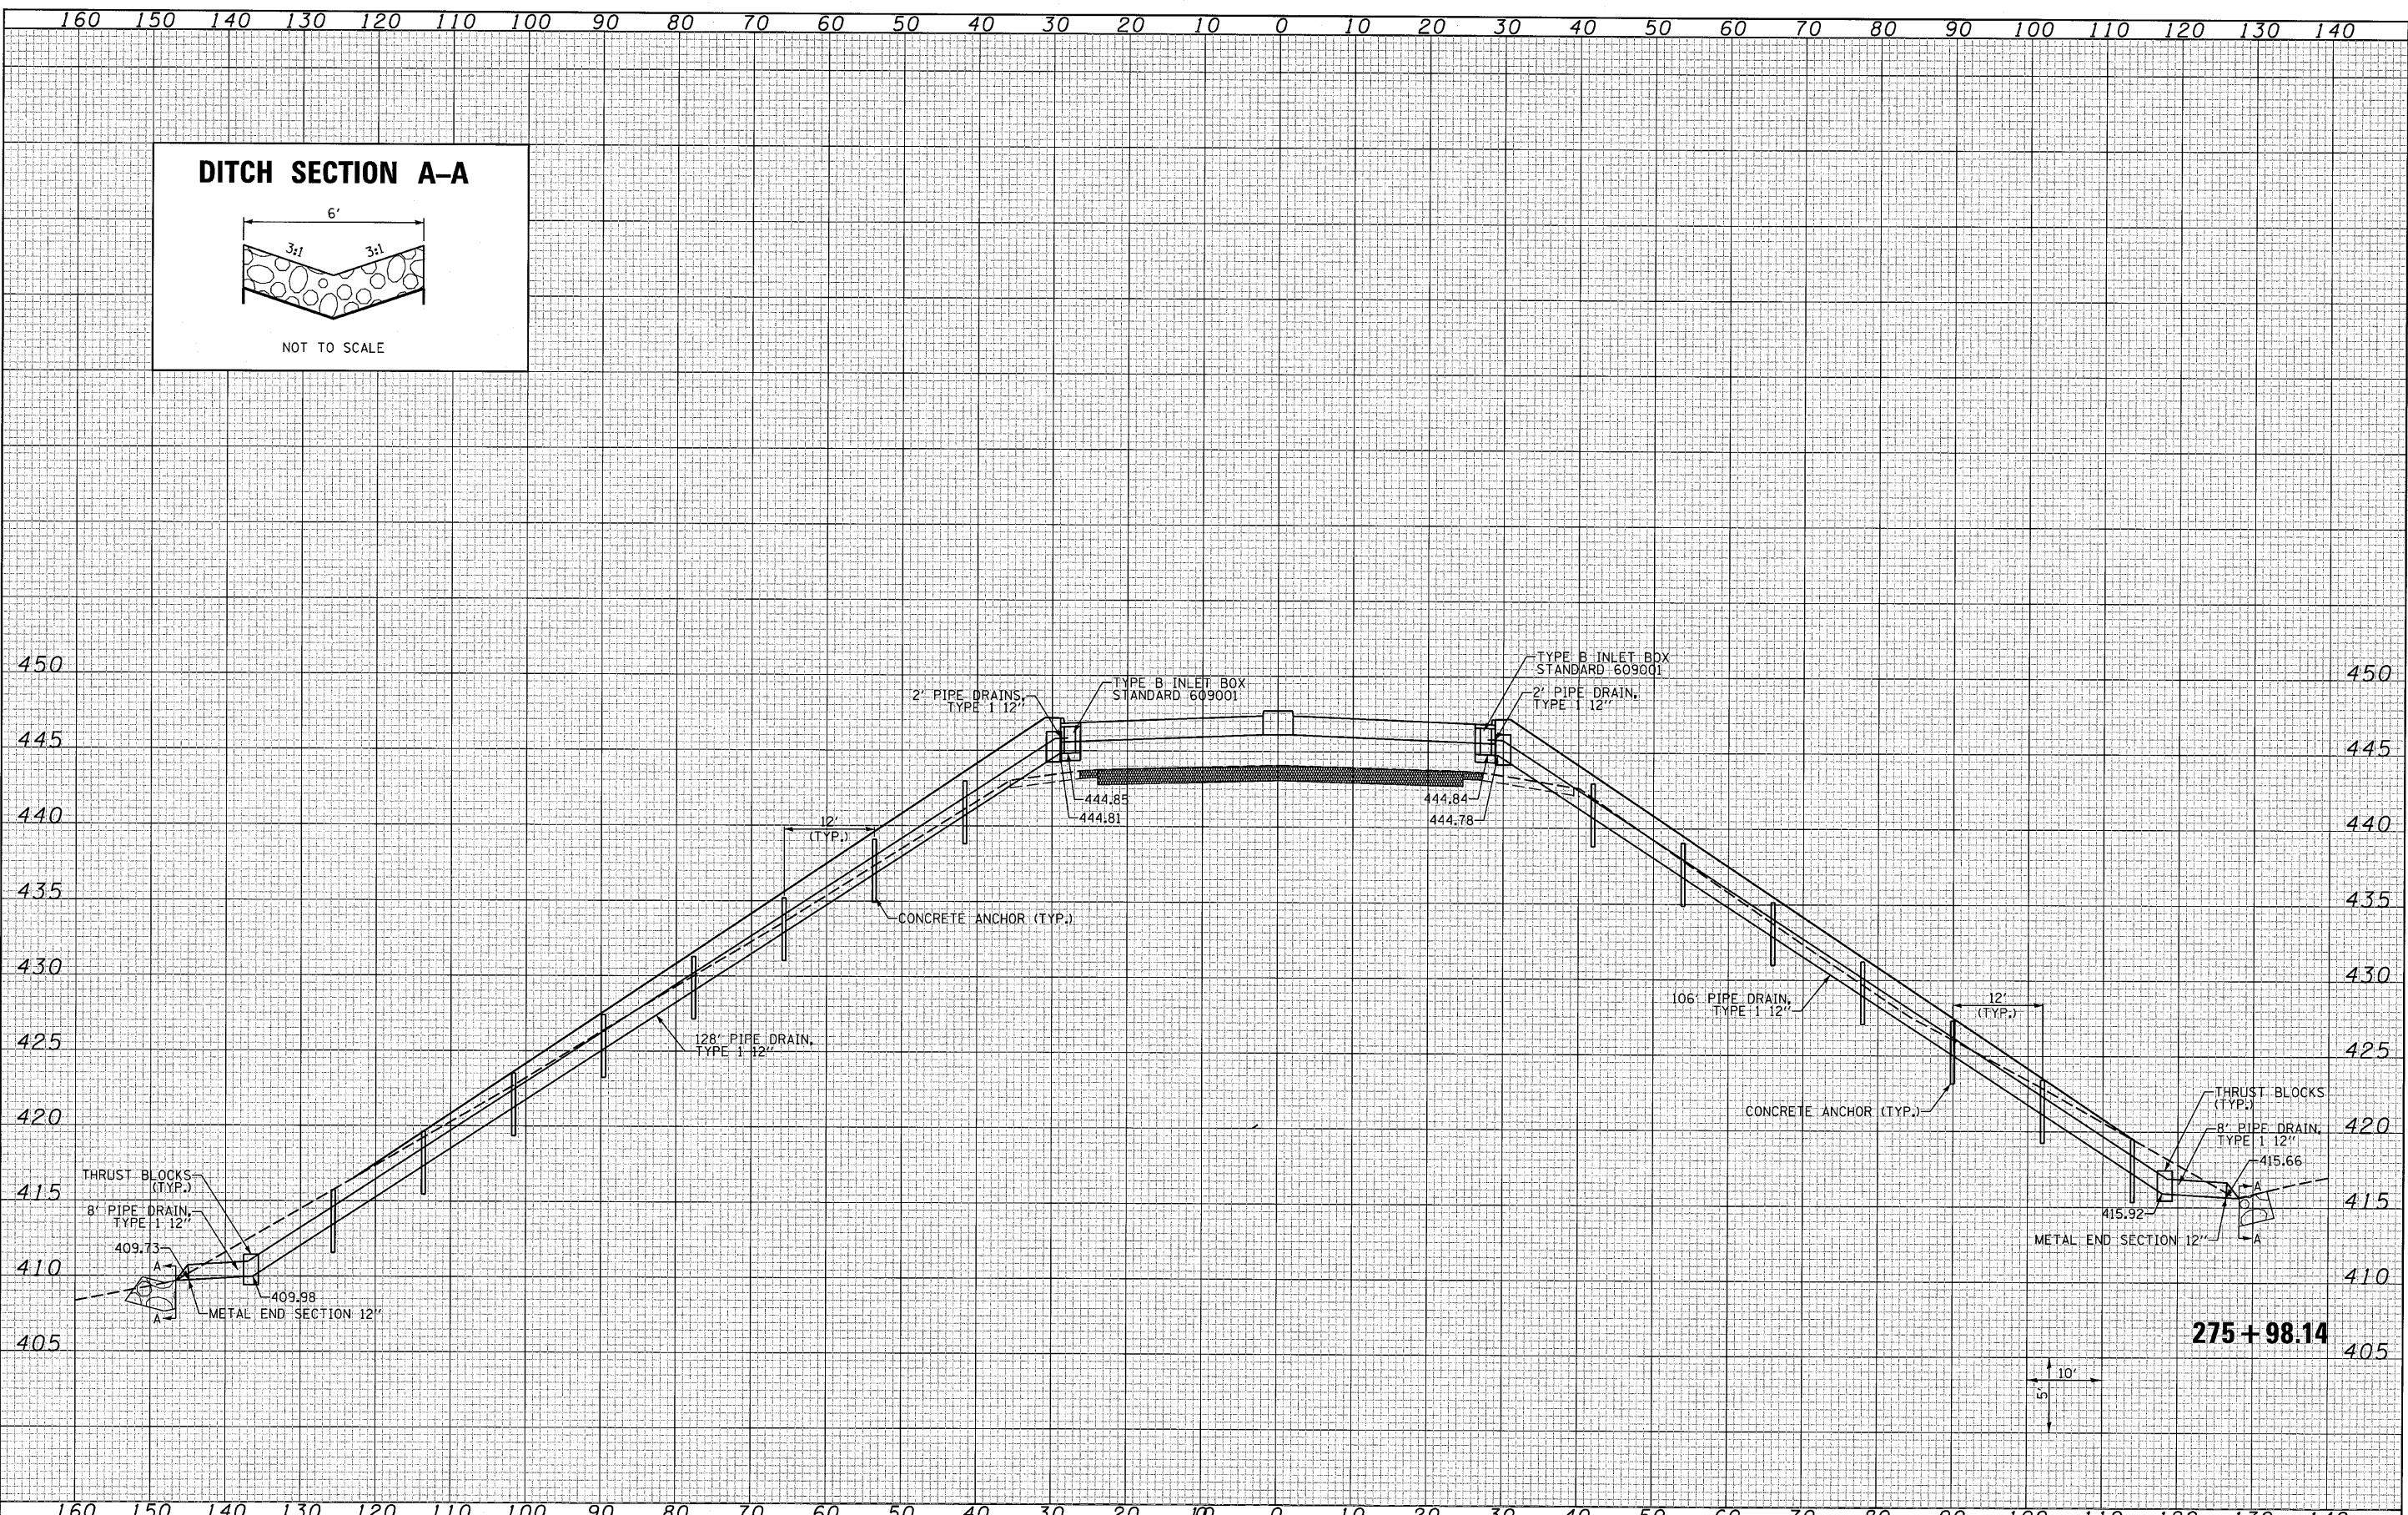


DATE	
BY	
FINAL SURVEY	
SURVEYED	
PLOTTED	
NOTE BOOK	
AREAS CHECKED	
NO.	

DATE	
BY	
ORIGINAL SURVEY	
SURVEYED	
PLOTTED	
NOTE BOOK	
AREAS CHECKED	
NO.	

LAST SAVED = 8/3/2010
 PEN TABLE = VB-Hat.tbl
 PLOT DRIVER = F:\Vpof-B\est.plt

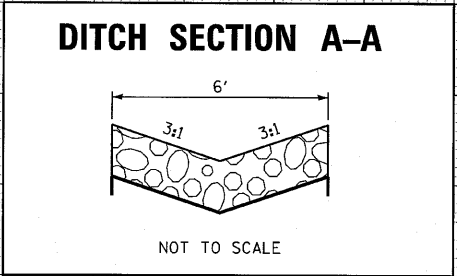

160 150 140 130 120 110 100 90 80 70 60 50 40 30 20 10 0 10 20 30 40 50 60 70 80 90 100 110 120 130 140

FILE NAME =
 USER NAME = bertechmann
 DRAWN -
 CHECKED -
 PLOT DATE = 8/9/2010 10:21:51 AM

DESIGNED -
 REVISIONS:
 REVISIONS:
 REVISIONS:

STATE OF ILLINOIS
 DEPARTMENT OF TRANSPORTATION

HORNER & SHIRIN, INC.
 ENGINEERS

DRAINAGE CROSS SECTIONS
 SCALE: 1"=10'H ±5'V
 SHEET NO. 1 OF 5 SHEETS STA. 275+98.14 TO STA. 275+98.14

F.A.P. RTE.	SECTION	COUNTY	TOTAL SHEETS	SHEET NO.
312	64-IVBR	ST. CLAIR	259	31
CONTRACT NO. 76882			ILLINOIS FED. AID PROJECT	