



200 190 180 170 160 150 140 130 120 110 100 90 80 70 60 50 40 30 20 10 0 10 20 30 40 50 60 70 80 90 100

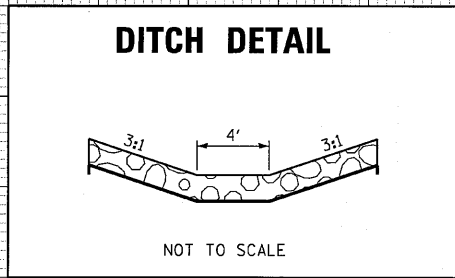

DATE	
BY	
SURVEYED	
FINAL SURVEY	
NOTE BOOK	
NO.	

DATE	
BY	
SURVEYED	
ORIGINAL SURVEY	
NOTE BOOK	
NO.	

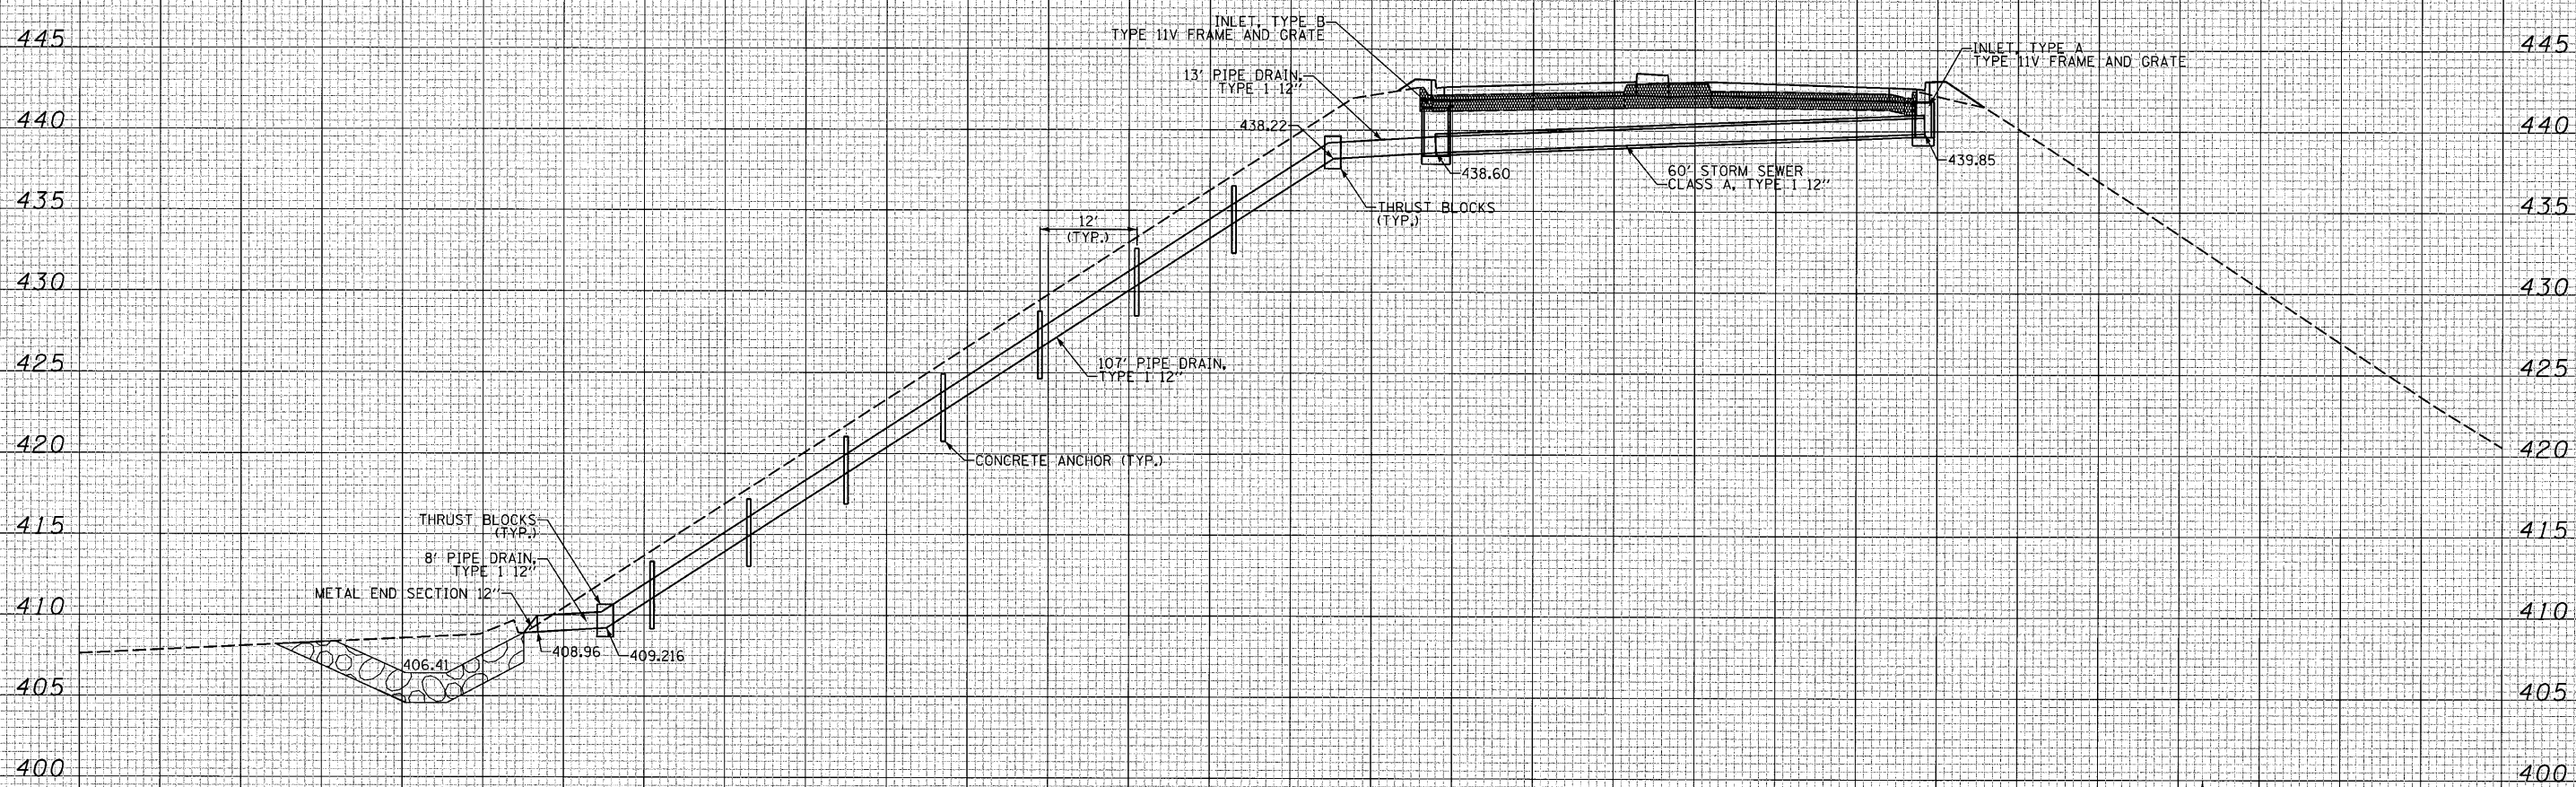

200 190 180 170 160 150 140 130 120 110 100 90 80 70 60 50 40 30 20 10 0 10 20 30 40 50 60 70 80 90 100

LAST SAVED = 8/27/2010
PEN TABLE = VB-HoF.ab1
PLOT DRIVER = Tr-8pdf-backup1

FILE NAME =	USER NAME = beriechmann	DESIGNED -	REVISED -
\\07078\ced\vt\plans\098-0876882-XSSht-IL3-Cu	ver ts.dgn	DRAWN -	REVISED -
		CHECKED -	REVISED -
		DATE -	REVISED -

STATE OF ILLINOIS
DEPARTMENT OF TRANSPORTATION

HORNER & SHIRIN, INC
ENGINEERS

DRAINAGE CROSS SECTIONS

SCALE: 1"=10'H ±5'V

SHEET NO. 4 OF 5 SHEETS STA. 289+00.00 TO STA. 289+00.00

F.A. RTE.	SECTION	COUNTY	TOTAL SHEETS	SHEET NO.
312	64-1VBR	ST. CLAIR	259	34
CONTRACT NO. 76882			ILLINOIS FED. AID PROJECT	