
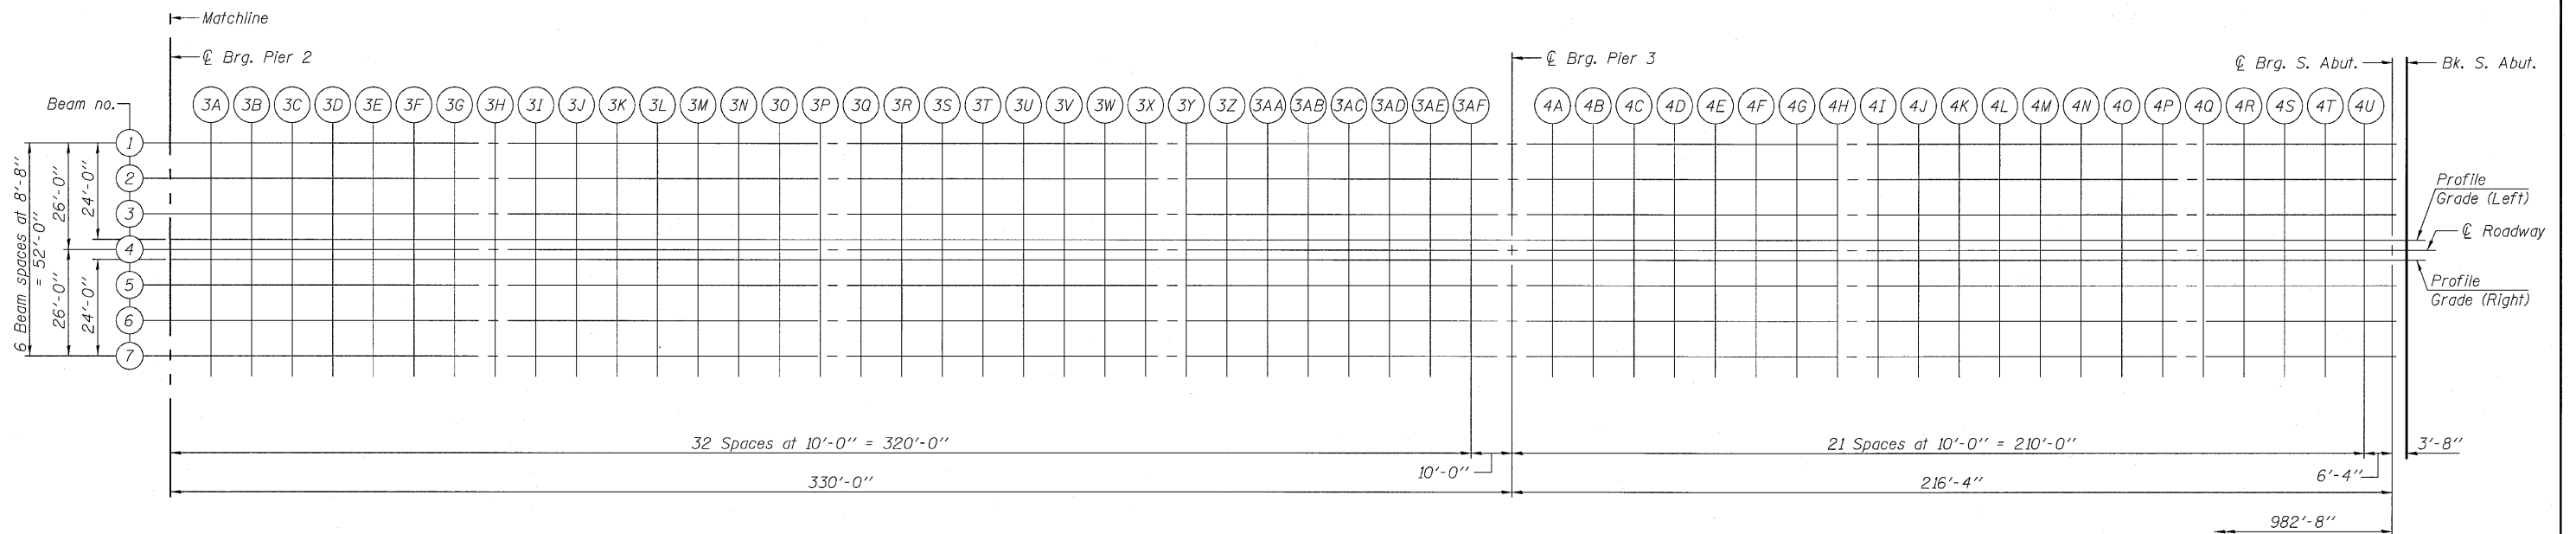


STATE OF ILLINOIS  
DEPARTMENT OF TRANSPORTATION

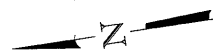

PARTIAL PLAN

Note:  
See sheet 5 of 48 for spans 1 and 2.

TOP OF SLAB ELEVATIONS  
SPANS 3 AND 4  
STRUCTURE NO. 082-0038

DESIGNED	KAK
CHECKED	JJD
DRAWN	AJF
CHECKED	JJD

**HORNER &  
SHIFRIN, INC.**  
ENGINEERS

SHEET NO. 6 48 SHEETS	F.A.P. RTE.	SECTION	COUNTY	TOTAL SHEETS	SHEET NO.
	312	64-1VBR	ST. CLAIR	259	58
			CONTRACT NO. 76882		
ILLINOIS FED. AID PROJECT					