


STATE OF ILLINOIS  
DEPARTMENT OF PUBLIC WORKS & BUILDINGS  
DIVISION OF HIGHWAYS

ROAD DIST. NO.	SECTION	COUNTY	TOTAL SHEETS	SHEET NO.	SHEET NO. 24
4	64-IVBR	ST. CLAIR	36	30	30 SHEETS

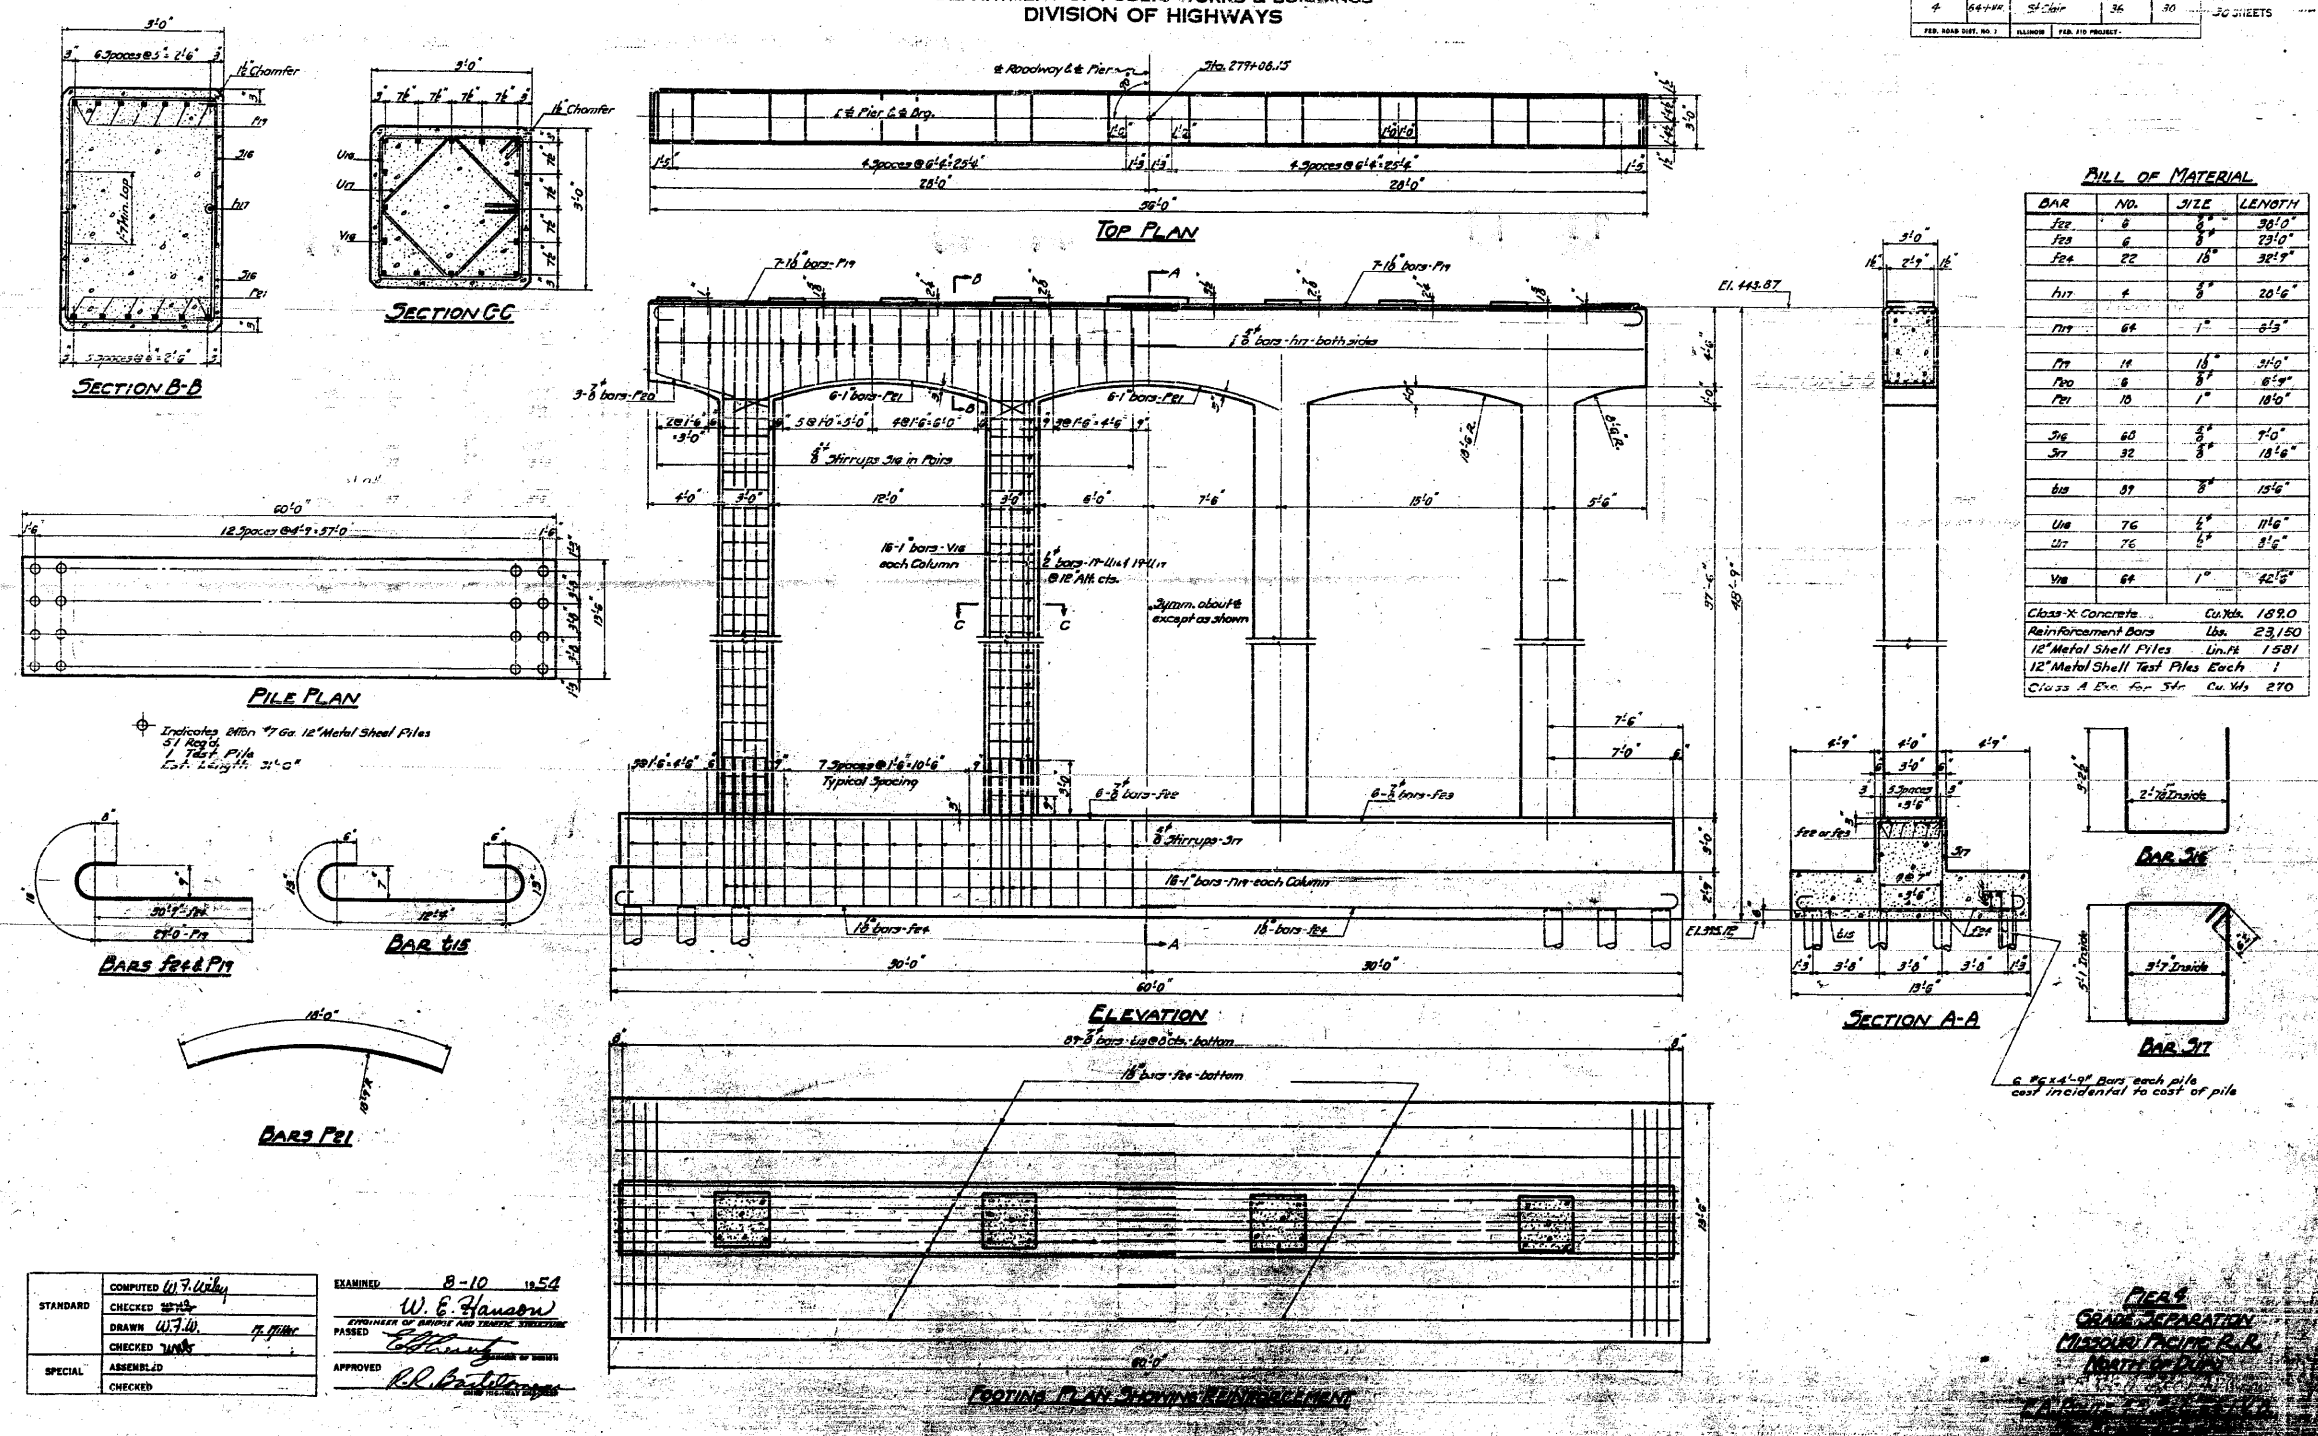


**FULL OF MATERIAL**

BAR	NO.	SIZE	LENGTH
FE2	8	3/8"	30'-0"
FE3	6	3/8"	29'-0"
FE4	22	1/2"	30'-0"
HT	4	3/8"	20'-6"
PI1	68	1"	8'-3"
PI2	14	1 1/2"	3'-0"
PI3	6	3/8"	6'-9"
PI4	10	1"	18'-0"
PI5	60	3/8"	9'-0"
PI6	32	3/8"	18'-6"
PI7	39	3/8"	15'-6"
U1	76	1/2"	11'-6"
U2	76	1/2"	8'-6"
V1	68	1"	42'-0"

Class X Concrete Cu. Yds. 189.0  
Reinforcement Bars Lbs. 23,150  
12" Metal Shell Piles Lin. Ft. 1,581  
12" Metal Shell Test Piles Each 1  
Class A Exc. for 540 Cu. Yds. 270

STANDARD	COMPUTED <i>W.F. Kelly</i>	EXAMINED <i>W.E. Hanson</i>
	CHECKED <i>W.F. Kelly</i>	ENGINEER OF BRIDGE AND TRUSS STRUCTURES
	DRAWN <i>W.F. Kelly</i>	PASSED <i>Edmund</i>
	CHECKED <i>W.F. Kelly</i>	APPROVED <i>R.L. Kelly</i>
SPECIAL	ASSEMBLED	
	CHECKED	

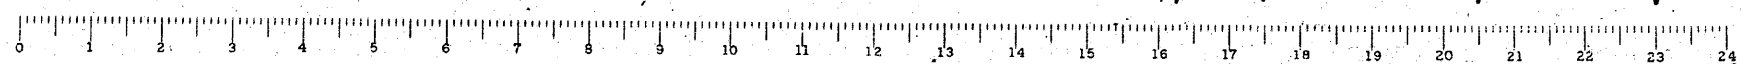

FOR INFORMATION ONLY

FILE NAME =	USER NAME = CFC..	DESIGNED -	REVISED -
...124-D876882-exist-bridge-plans-24.dgn		DRAWN -	REVISED -
		CHECKED -	REVISED -
		DATE - / /	REVISED -

STATE OF ILLINOIS  
DEPARTMENT OF TRANSPORTATION

SN 082-0030 PLANS  
(ORIGINAL PLANS)

SCALE: SHEET NO. OF SHEETS STA. TO STA.

**CB** Coombe-Bloxdorf P.C.  
- CIVIL ENGINEERS -  
- STRUCTURAL ENGINEERS -  
- LAND SURVEYERS -  
Design Firm License No. 184-002703

F.A.P. RTE.	SECTION	COUNTY	TOTAL SHEETS	SHEET NO.
312	64-IVBR	ST. CLAIR	259	124

CONTRACT NO. 76882  
ILLINOIS FED. AID PROJECT