



STATE OF ILLINOIS
DEPARTMENT OF PUBLIC WORKS & BUILDINGS
DIVISION OF HIGHWAYS

ROUTE NO.	SECTION	COUNTY	TOTAL SHEETS	SHEET NO.
64 IVB	St. Clair	56	32	26
30 SHEETS				

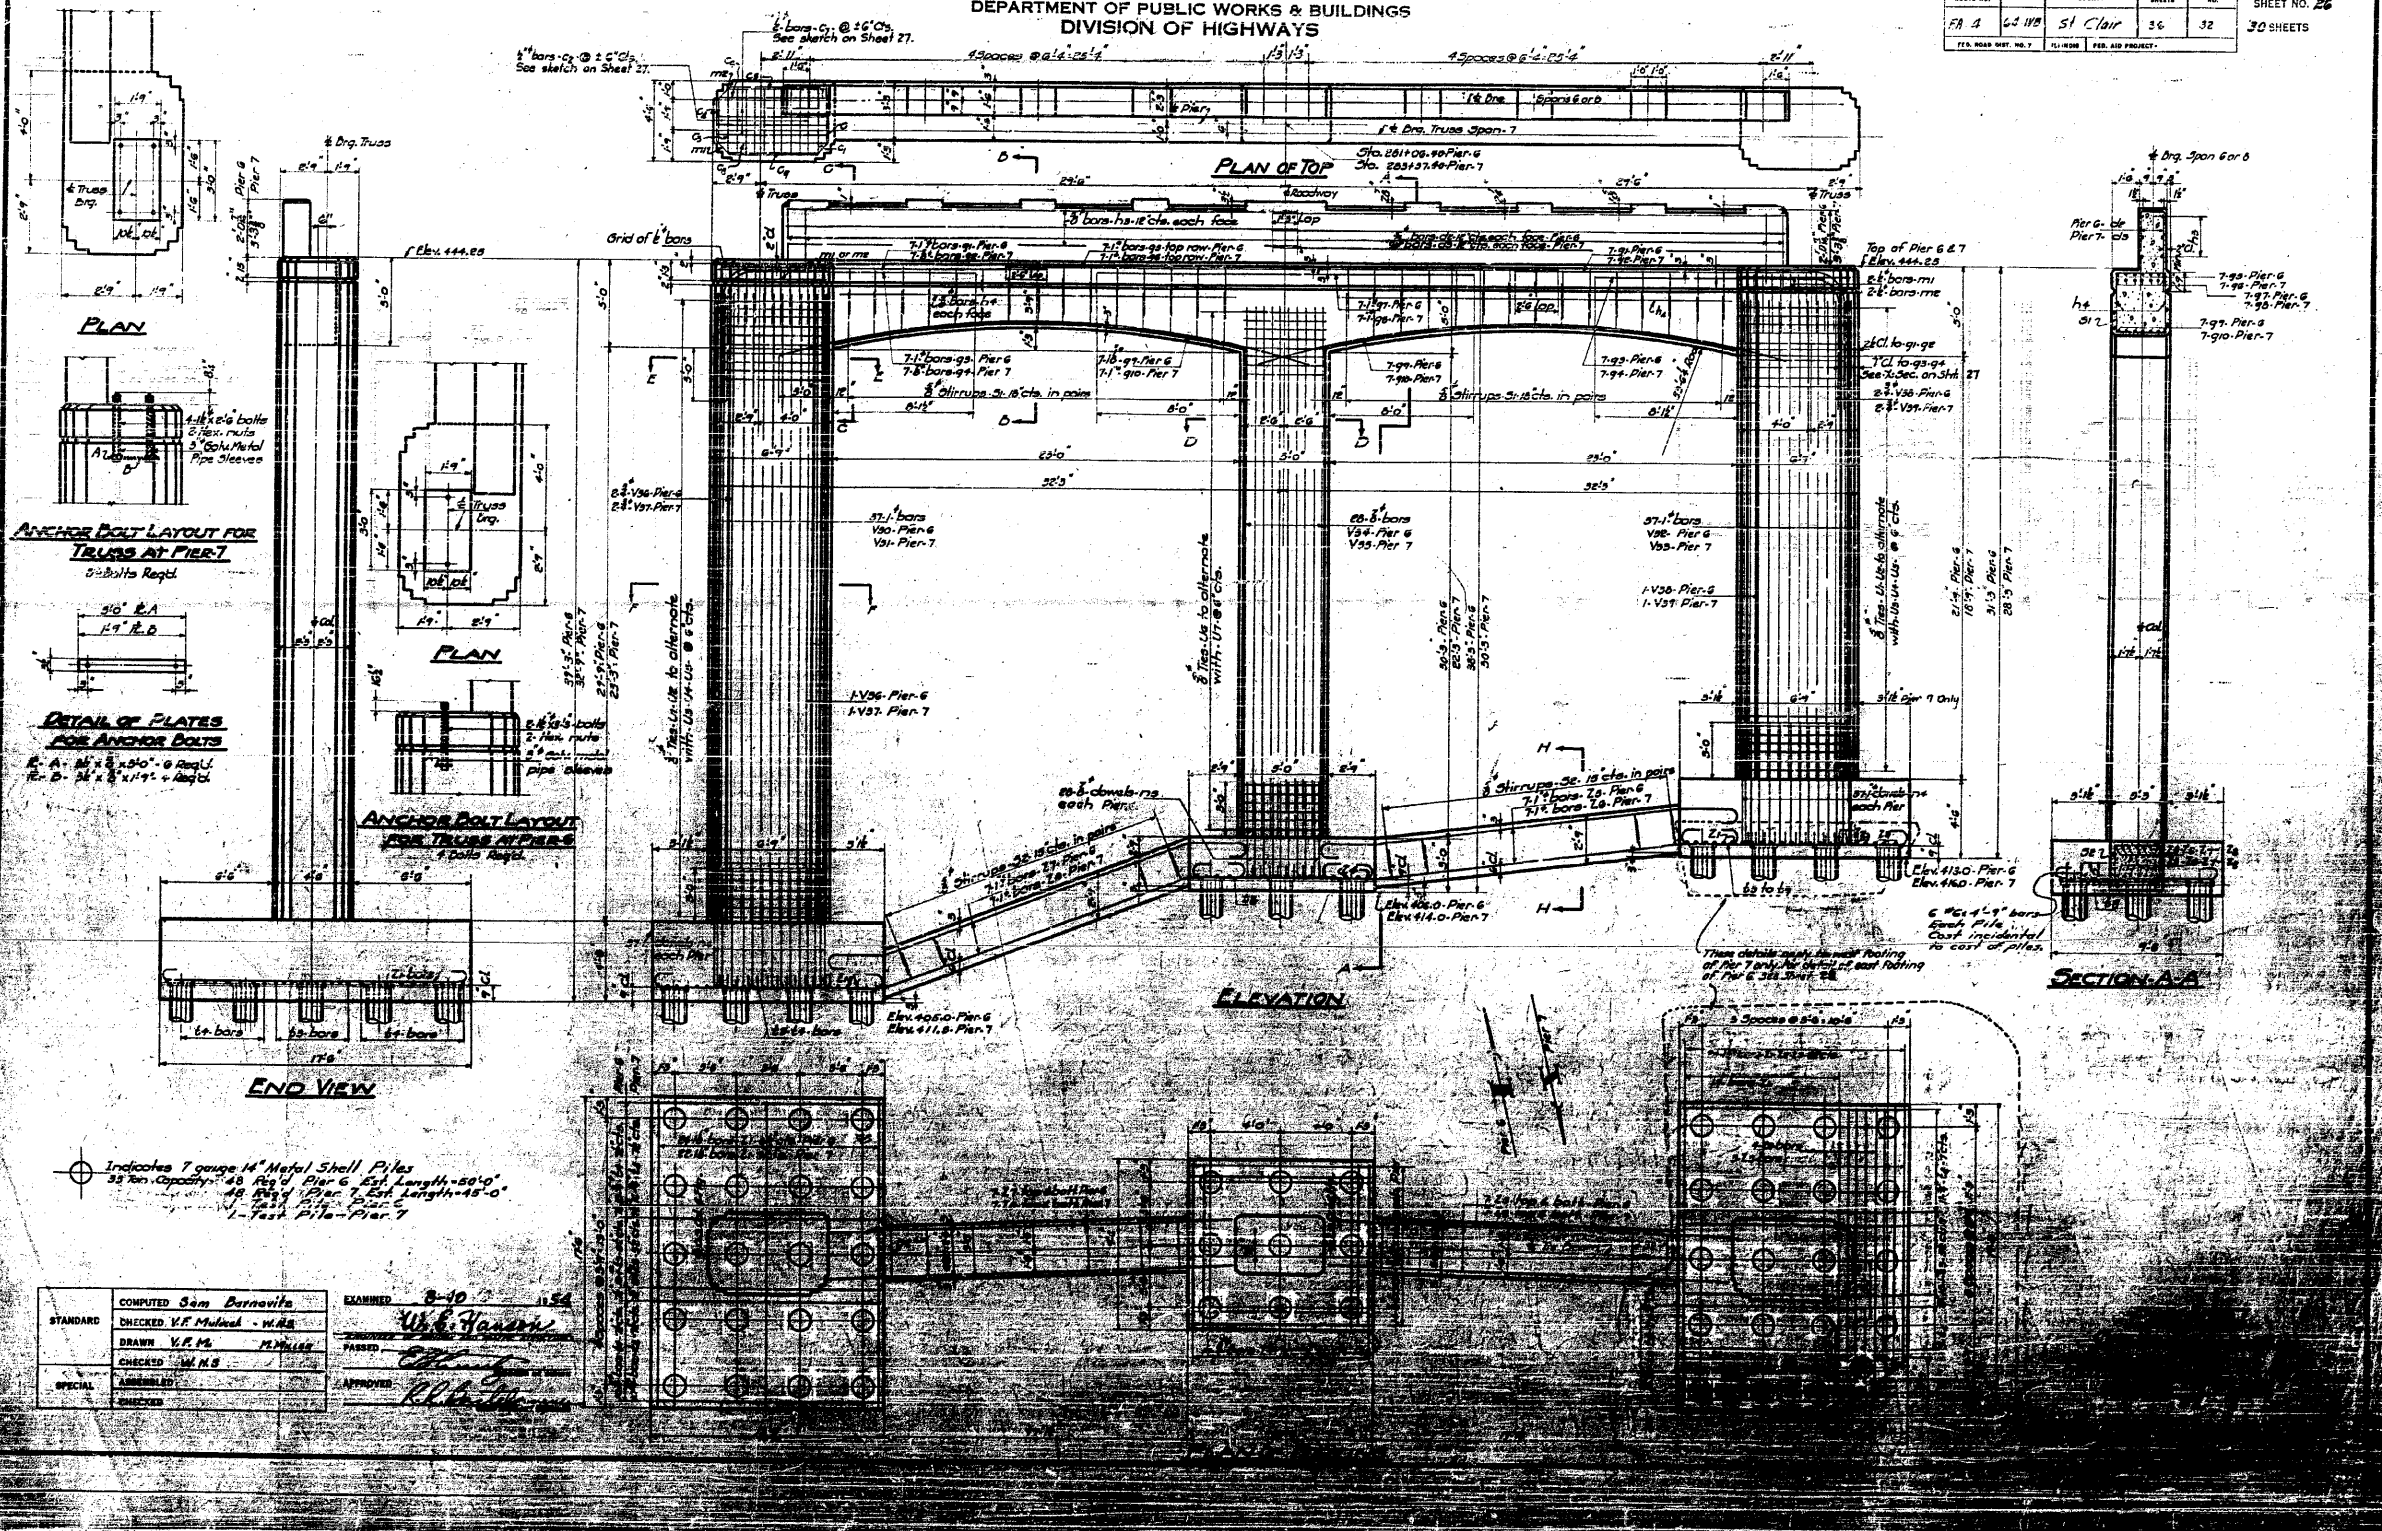

Indicates 7 gauge 14" Metal Shell Piles
32 ton capacity - 48 ft. Pier 6, Est. Length - 50'-0"
48 ft. Pier 7, Est. Length - 45'-0"
1 - Test Pile - Pier 7

COMPUTED	Sam Bernavits	EXAMINED	8-10-1954
CHECKED	V.F. M... - H.M.B.	APPROVED	W.B. Hansen
DRAWN	V.F. M...	PASSED	
CHECKED	H.M.B.		
ASSEMBLED			
CHECKED			

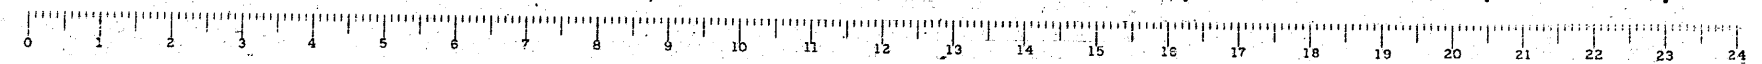

FOR INFORMATION ONLY

STATE OF ILLINOIS
DEPARTMENT OF TRANSPORTATION

SN 082-0030 PLANS
(ORIGINAL PLANS)

CB Coombe-Bloxdorf P.C.
- CIVIL ENGINEERS -
- STRUCTURAL ENGINEERS -
- LAND SURVEYORS -
Design Firm License No. 184-002703

F.A.P. RTE.	SECTION	COUNTY	TOTAL SHEETS	SHEET NO.
312	64-IVBR	ST. CLAIR	259	126
CONTRACT NO. 76882				

ILLINOIS FED. AID PROJECT

FILE NAME =	USER NAME = CFC...	DESIGNED -	REVISED -
...N126-DB76882-exist-bridge-plans-26.dgn		DRAWN -	REVISED -
		CHECKED -	REVISED -
		DATE - / /	REVISED -

SCALE:	SHEET NO.	OF	SHEETS	STA.	TO STA.
--------	-----------	----	--------	------	---------