
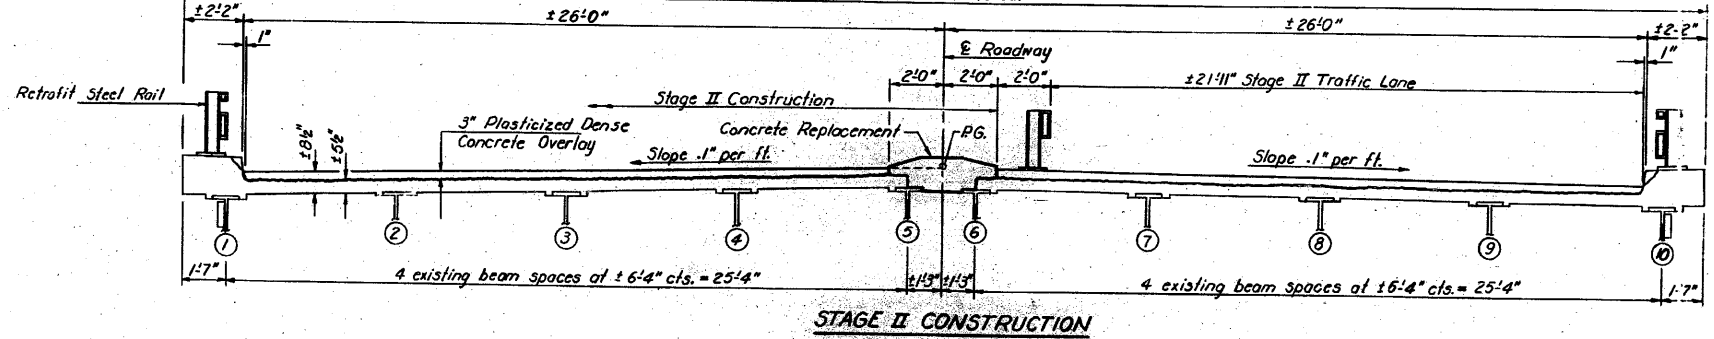
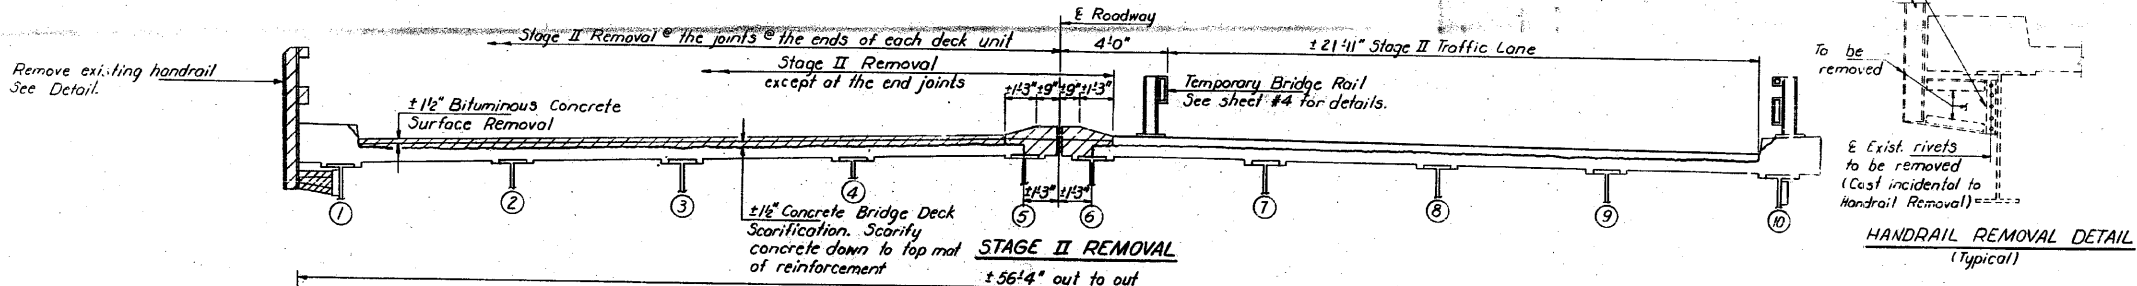
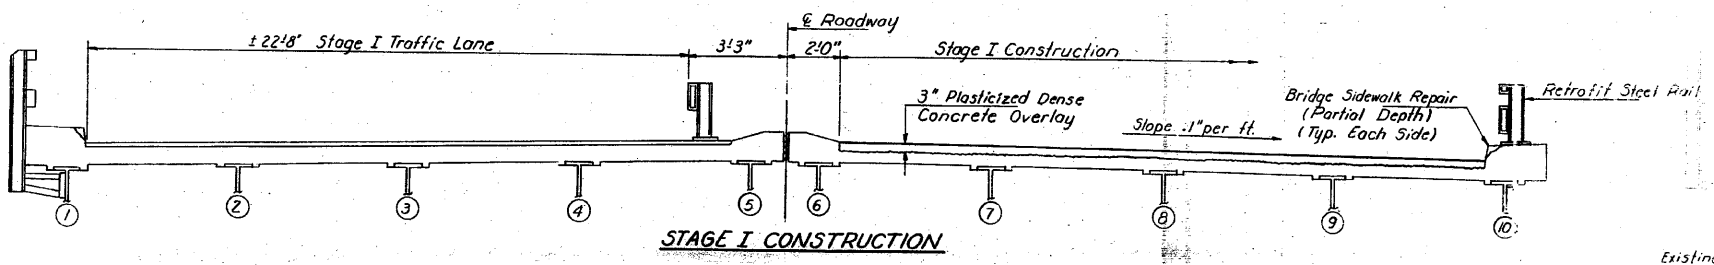


STATE OF ILLINOIS  
DEPARTMENT OF TRANSPORTATION

DATE	SECTION	COUNTY	TOTAL SHEETS	SHEET NO.
8-11-14	64-1VBR	ST. CLAIR	25	6
SHEET NO. 2 18 SHEETS				

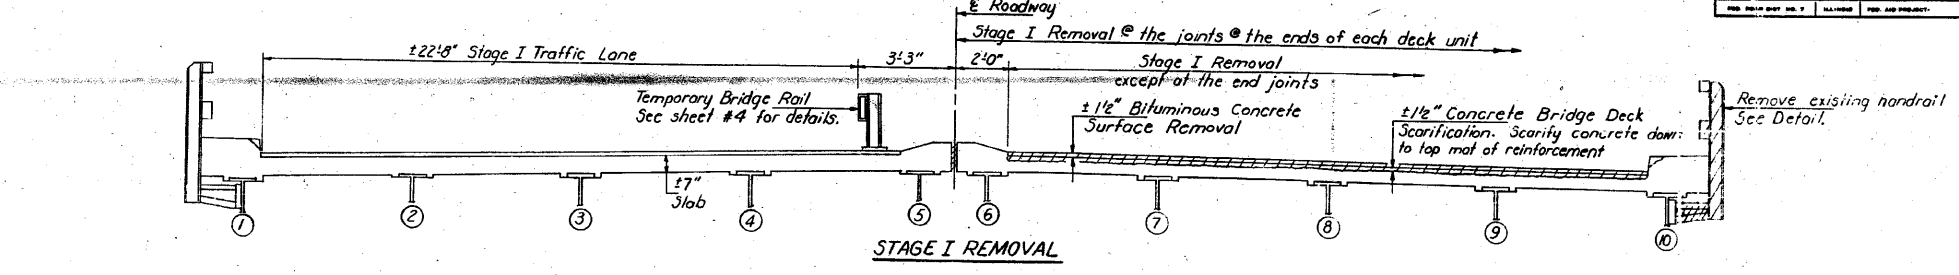

Notes: All cross sections are looking South.  
 Hatched areas indicate removal areas.  
 For notes on Bridge Sidewalk Repair see sheet #3.  
 For deck patching locations see sheets #9, #10 & #11.  
 For Retrofit Steel Rail details see sheet #17.  
 For spacing see sheet #9.

STAGE CONSTRUCTION DETAILS  
 SPANS 1 THRU 6 AND 8 THRU 10  
 FA. RT. 14 SEC. 64-1VBR  
 ST. CLAIR COUNTY  
 STA. 281+Q7.13

DESIGNED	Blum	Feb 4	1995
CHECKED	DeWitt		
DRAWN	R. Dely		
CHECKED	DG		

FOR INFORMATION ONLY

**CB** Coombe-Bloxdorf P.C.  
 -CIVIL ENGINEERS-  
 -STRUCTURAL ENGINEERS-  
 -LAND SURVEYORS-  
 Design Firm License No. 184-002703

FILE NAME =	USER NAME = CFC...	DESIGNED -	REVISED -	STATE OF ILLINOIS DEPARTMENT OF TRANSPORTATION	SN 082-0030 PLANS (REHABILITATION PLANS)	F.A.P. RTE.	SECTION	COUNTY	TOTAL SHEETS	SHEET NO.	
...133-0876882-exist-bridge-repair-plans	33.dgn	DRAWN -	REVISED -			312	64-1VBR	ST. CLAIR	259	133	
PLOT SCALE = 40.000000' / IN.		CHECKED -	REVISED -			CONTRACT NO. 76882					
PLOT DATE = 8/5/2018		DATE - / /	REVISED -			ILLINOIS FED. AID PROJECT					