


STATE OF ILLINOIS
DEPARTMENT OF TRANSPORTATION

SECTION	COUNT	TOTAL SHEETS	SHEET NO.
ST. CLAIR	23	60	20

18 SHEETS

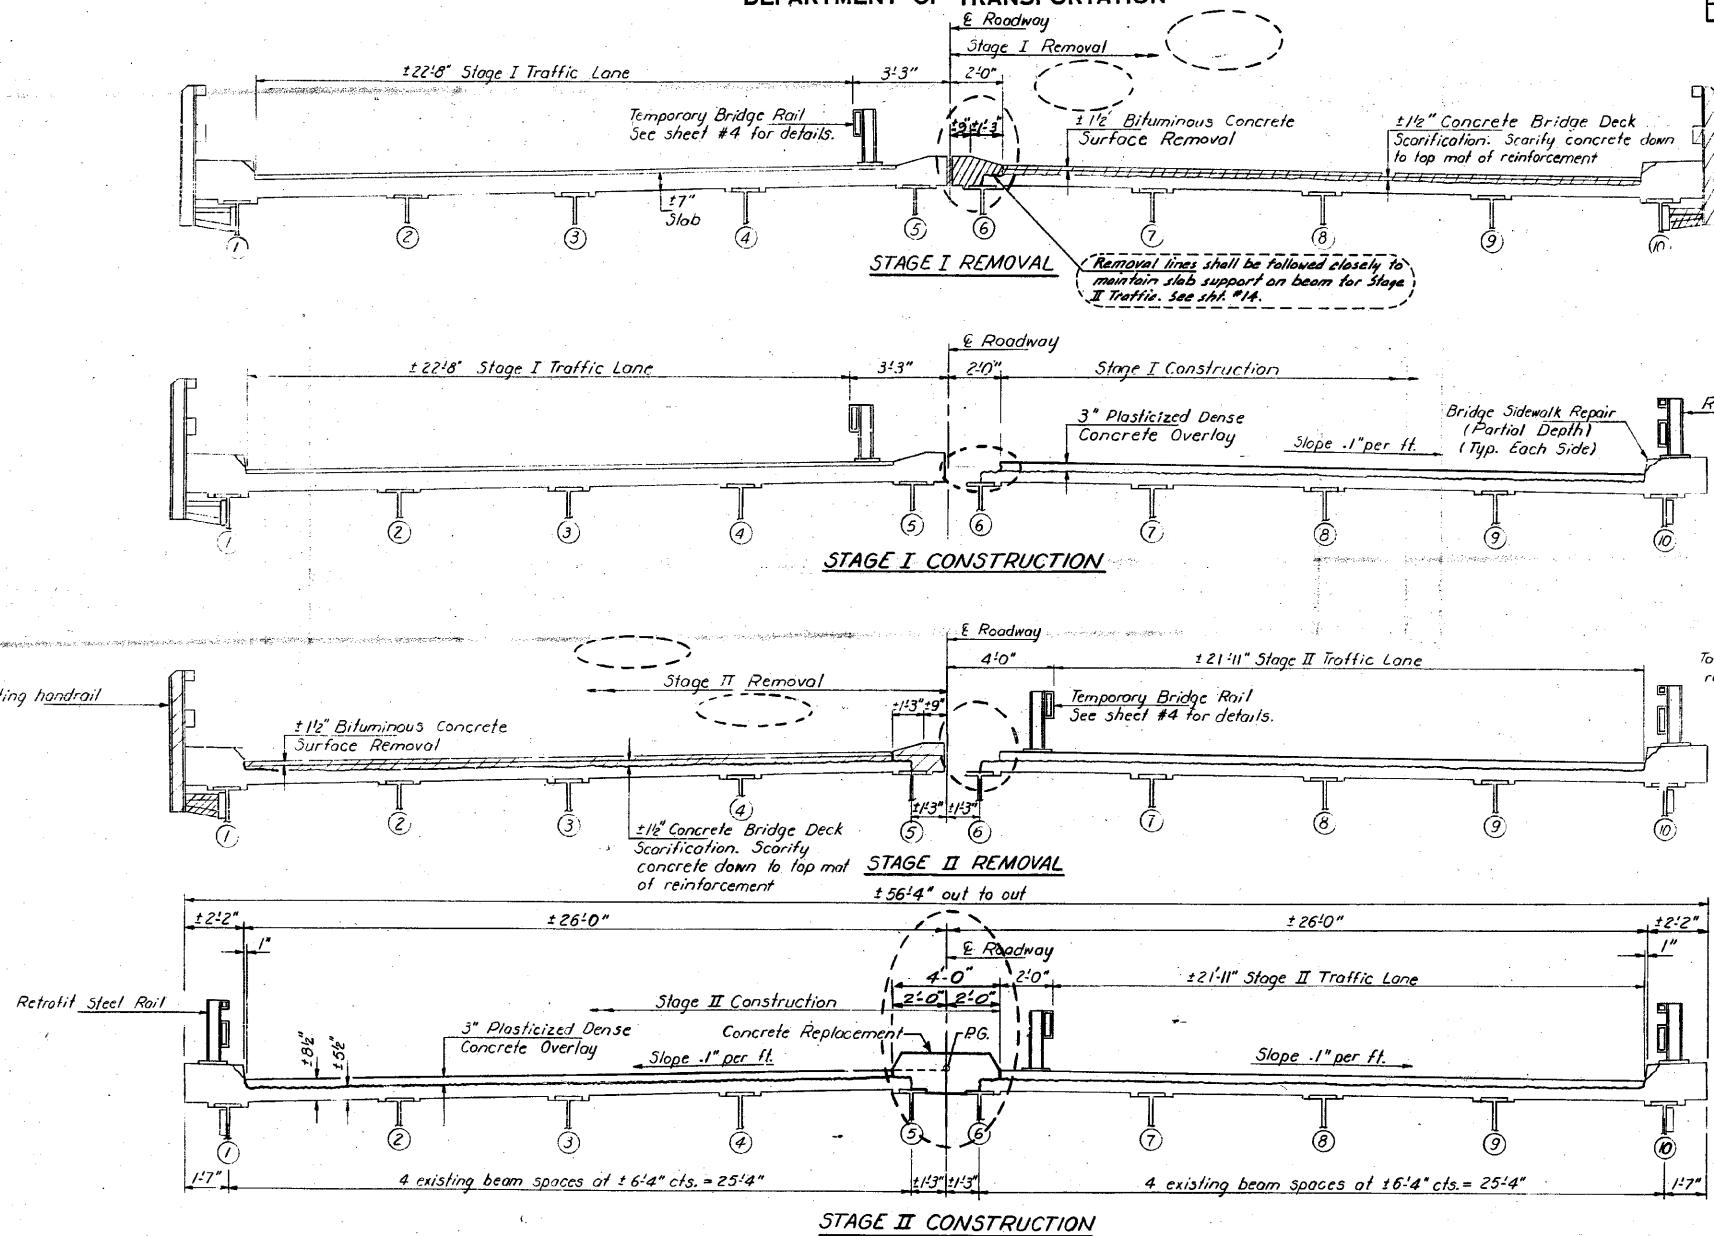

Remove existing handrail
See Detail.

Removal lines shall be followed closely to maintain slab support on beam for Stage II Traffic. See sh. #14.

Existing angle to remain in place

To be removed
2 Exist. rivets to be removed (Cost incidental to Handrail Removal)

HANDRAIL REMOVAL DETAIL
(Typical)

DESIGNED <i>R. Doty</i>	EXAMINED <i>James Z. B...</i>
CHECKED <i>David H...</i>	PASSED <i>James Z. B...</i>
DRAWN <i>R. Doty</i>	APPROVED <i>James Z. B...</i>
CHECKED <i>D.S.</i>	DIRECTOR OF HIGHWAYS

Feb. 4, 1985

Notes: All cross sections are looking South.
Hatched areas indicate removal areas.
For notes on Bridge Sidewalk Repair see sheet #9.
For deck patching locations see sheets #9, #10 & #11.
For Retrofit Steel Rail details see sheet #17. For spacing see sheet #9.

STAGE CONSTRUCTION DETAILS
SPANS 1 THRU 6 AND 8 THRU 10
E.A. RT. 14 SEC. 64-1VBI
ST. CLAIR COUNTY
STA. 281+07.13

AS REVISED 3-28-86 R.E.A.



FOR INFORMATION ONLY

FILE NAME =	USER NAME = CFC..	DESIGNED -	REVISED -
...N134-D876882-exist-bridge-repair-plans	4.dgn	DRAWN -	REVISED -
PLOT SCALE = 40.000000' / IN.		CHECKED -	REVISED -
PLOT DATE = 8/5/2018		DATE - / /	REVISED -

STATE OF ILLINOIS
DEPARTMENT OF TRANSPORTATION

SN 082-0030 PLANS
(REHABILITATION PLANS)

SCALE:	SHEET NO.	OF	SHEETS	STA.	TO STA.
--------	-----------	----	--------	------	---------

CB Coombe-Bloxdorf P.C.
- CIVIL ENGINEERS -
- STRUCTURAL ENGINEERS -
- LAND SURVEYORS -
Design Firm License No. 184-002703

F.A.P. RTE.	SECTION	COUNTY	TOTAL SHEETS	SHEET NO.
312	64-1VBR	ST. CLAIR	259	134
			CONTRACT NO. 76882	

ILLINOIS FED. AID PROJECT