


STATE OF ILLINOIS
DEPARTMENT OF TRANSPORTATION

ROUTE NO.	SECTION	COUNTY	TOTAL SHEETS	SHEET NO.
143	64-IVBR	ST. CLAIR	255	143
SHEET NO. 9a				
18 SHEETS				

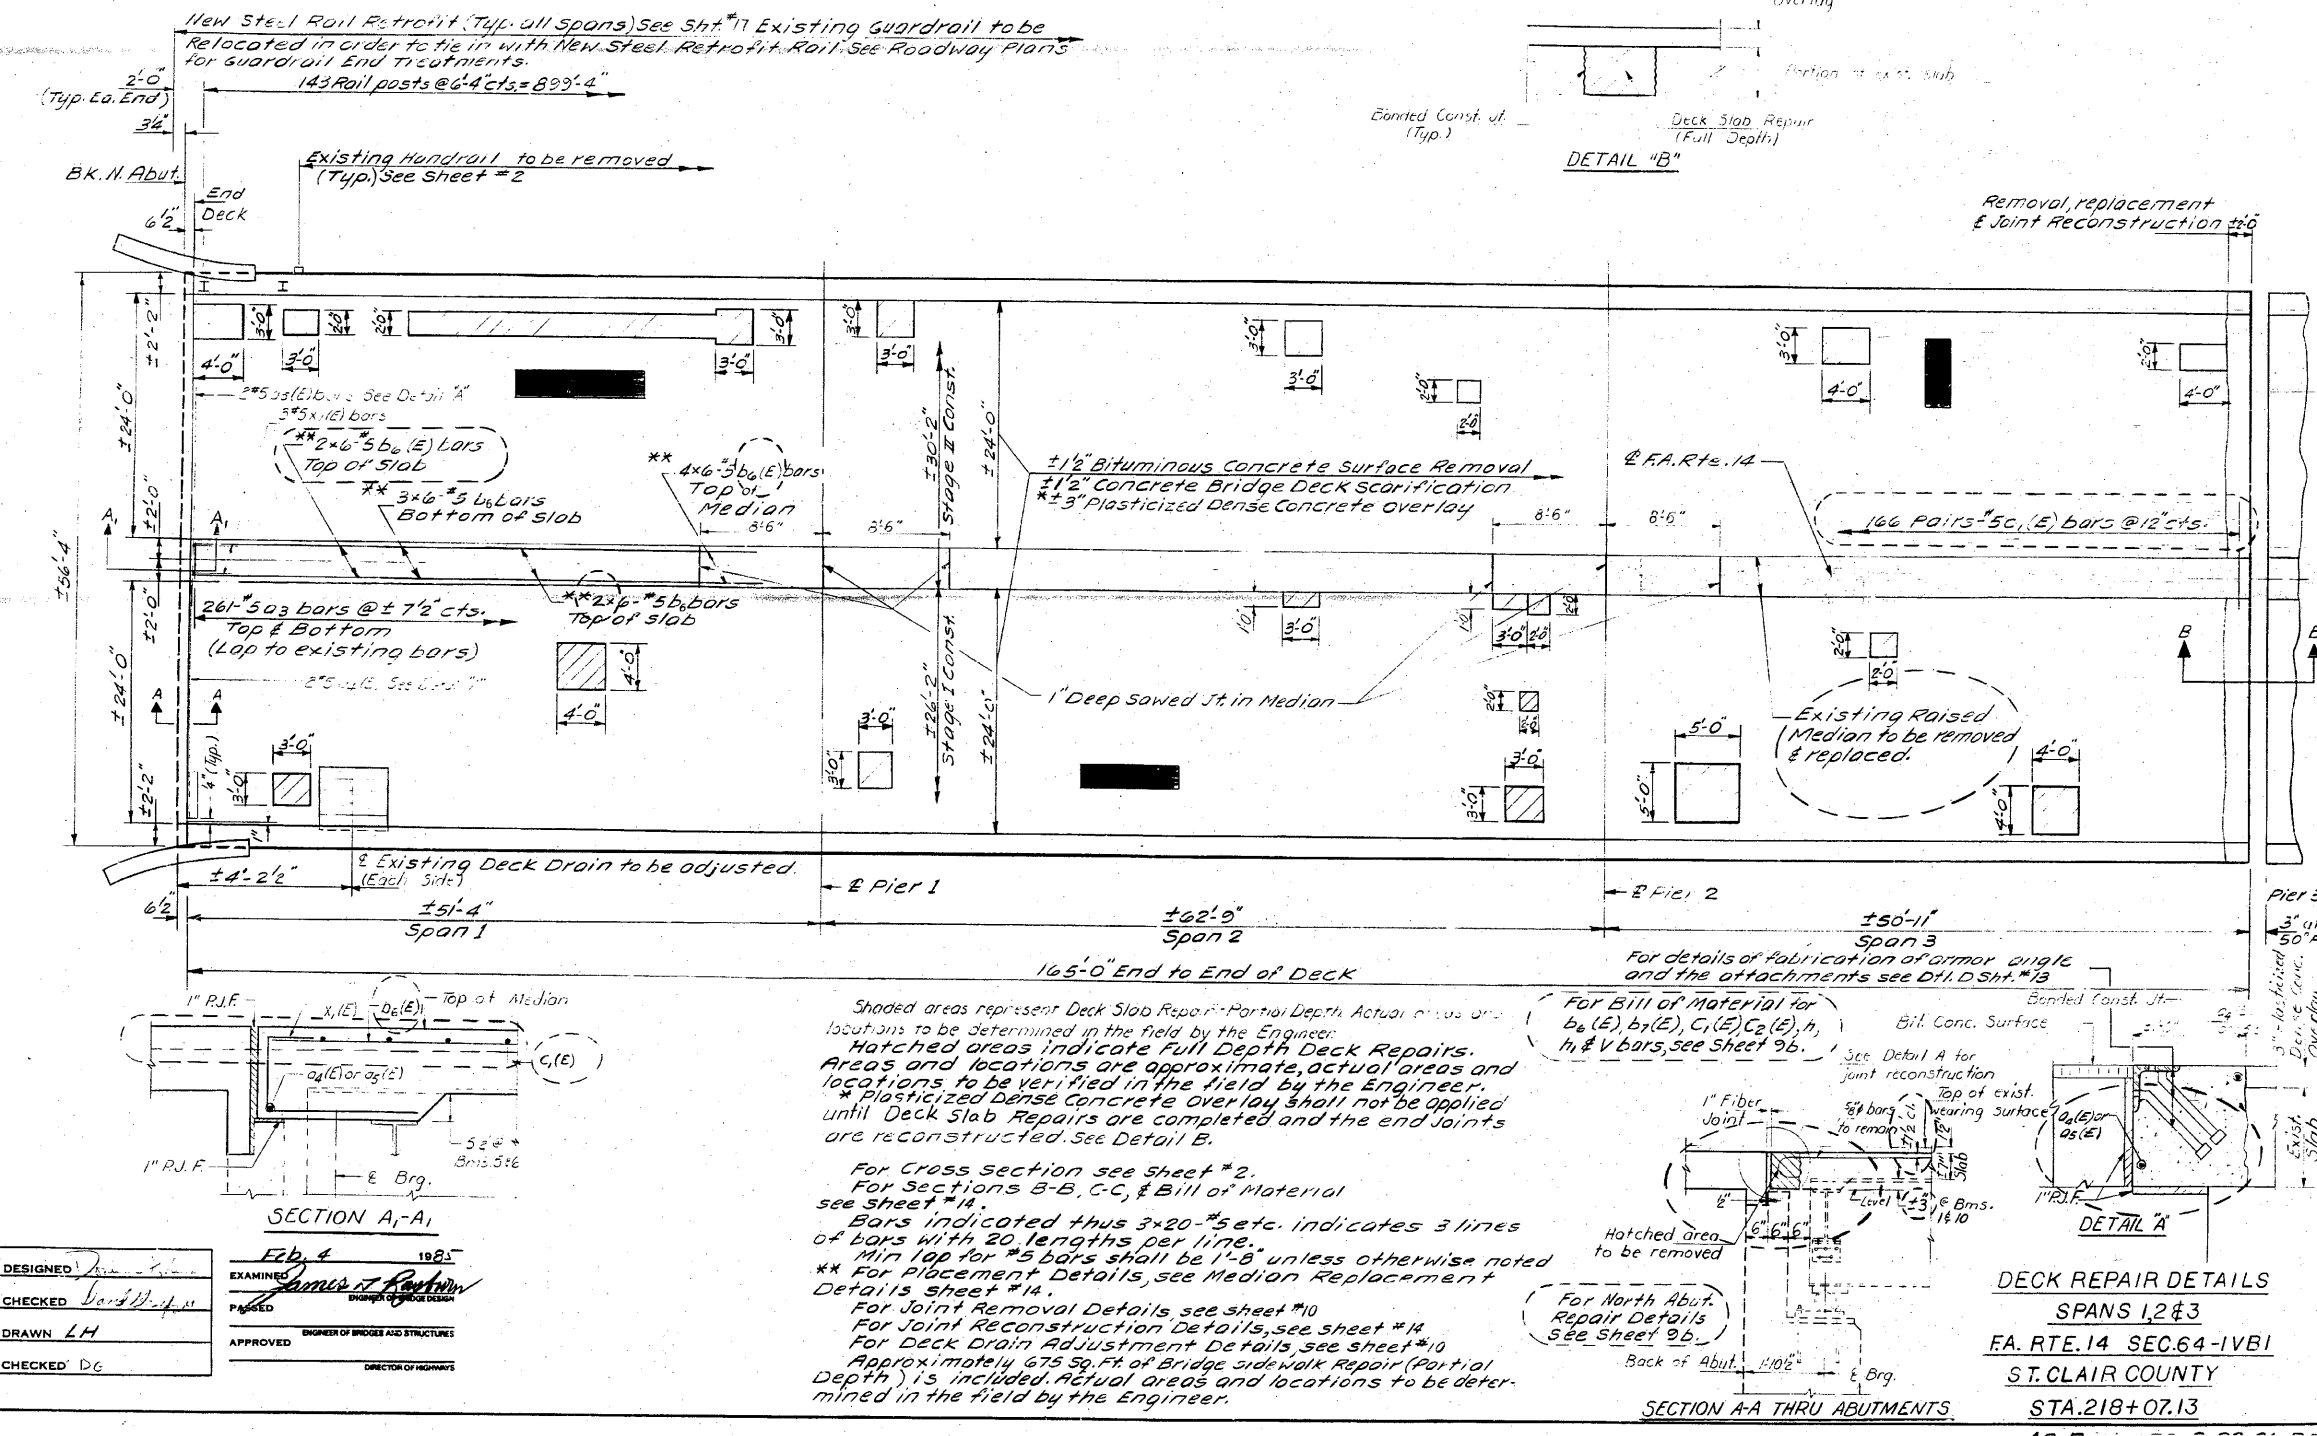


Shaded areas represent Deck Slab Repair - Partial Depth. Actual areas and locations to be determined in the field by the Engineer.
Hatched areas indicate Full Depth Deck Repairs. Areas and locations are approximate, actual areas and locations to be verified in the field by the Engineer.
* Plasticized Dense Concrete Overlay shall not be applied until Deck Slab Repairs are completed and the end joints are reconstructed. See Detail B.

For Cross section see sheet #2.
For Sections B-B, C-C, & Bill of Material see sheet #14.
Bars indicated thus 3x20-5 etc. indicates 3 lines of bars with 20 lengths per line.
Min lap for #5 bars shall be 1'-8" unless otherwise noted.
** For Placement Details, see Median Replacement Details sheet #14.
For Joint Removal Details see sheet #10.
For Joint Reconstruction Details, see sheet #14.
For Deck Drain Adjustment Details, see sheet #10.
Approximately 675 Sq. Ft. of Bridge Side Walk Repair (Partial Depth) is included. Actual areas and locations to be determined in the field by the Engineer.

DESIGNED	1983
CHECKED	
DRAWN	
CHECKED	

EXAMINED
APPROVED
DIRECTOR OF HIGHWAYS

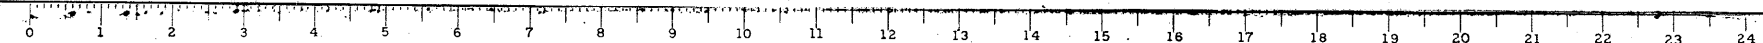

FOR INFORMATION ONLY

CB Coombe-Bloxdorf P.C.
- CIVIL ENGINEERS -
- STRUCTURAL ENGINEERS -
- LAND SURVEYORS -
Design Firm License No. 184-002703

FILE NAME =	USER NAME = CFC...	DESIGNED -	REVISED -	STATE OF ILLINOIS DEPARTMENT OF TRANSPORTATION	SN 082-0030 PLANS (REHABILITATION PLANS)	F.A.P. RTE.	SECTION	COUNTY	TOTAL SHEETS	SHEET NO.
...143-0876882-exist-bridge-repair-plans	3.dgn	DRAWN -	REVISED -			312	64-IVBR	ST. CLAIR	255	143
PLOT SCALE = 48.000000' / IN.		CHECKED -	REVISED -			CONTRACT NO. 76882				
PLOT DATE = 6/5/2010		DATE - / /	REVISED -			ILLINOIS FED. AID PROJECT				