
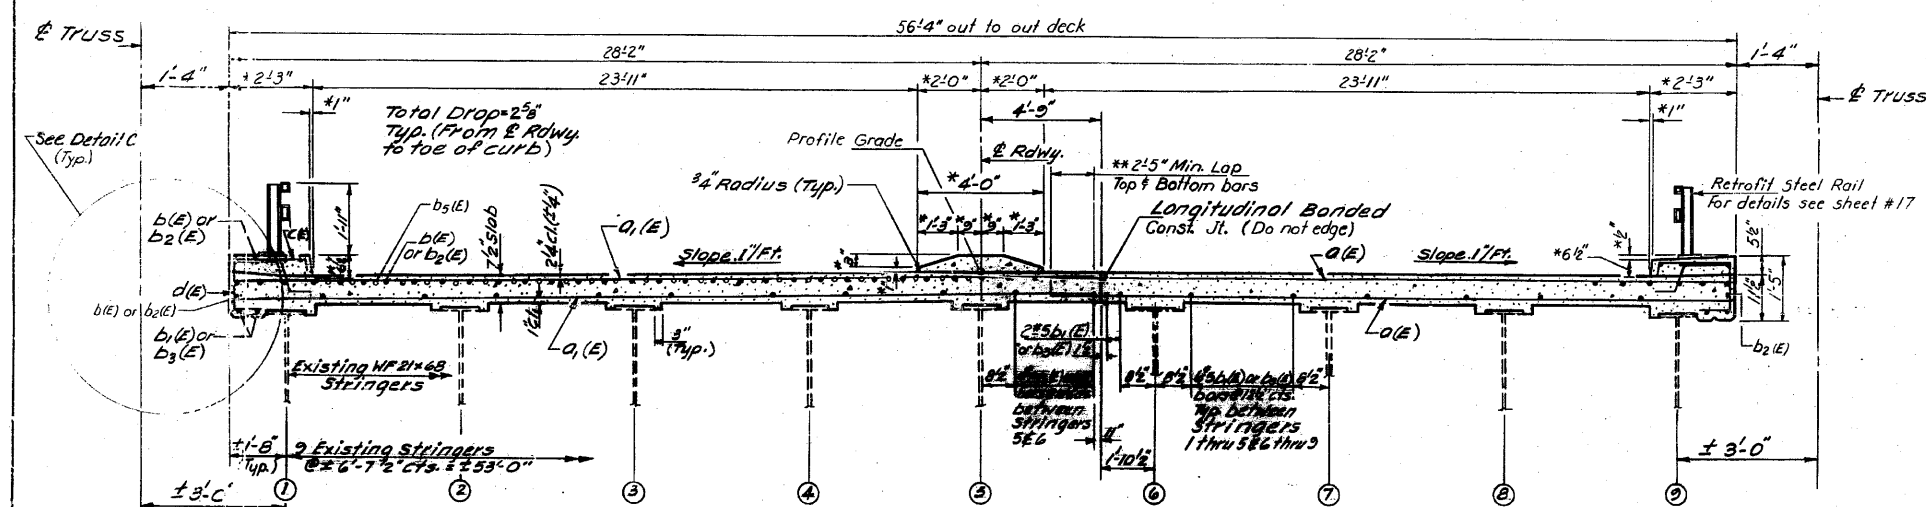
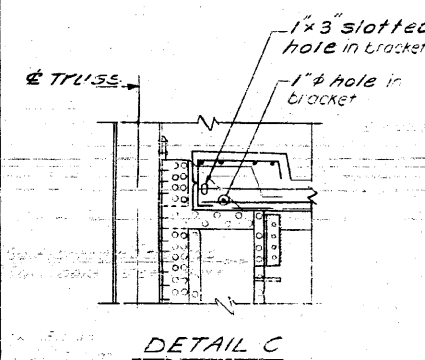


STATE OF ILLINOIS
DEPARTMENT OF TRANSPORTATION

ROUTE NO.	SECTION	COUNTY	TOTAL SHEETS	SHEET NO.
14	64-IVBR	ST. CLAIR	23	16
SHEET NO. 12 18 SHEETS				

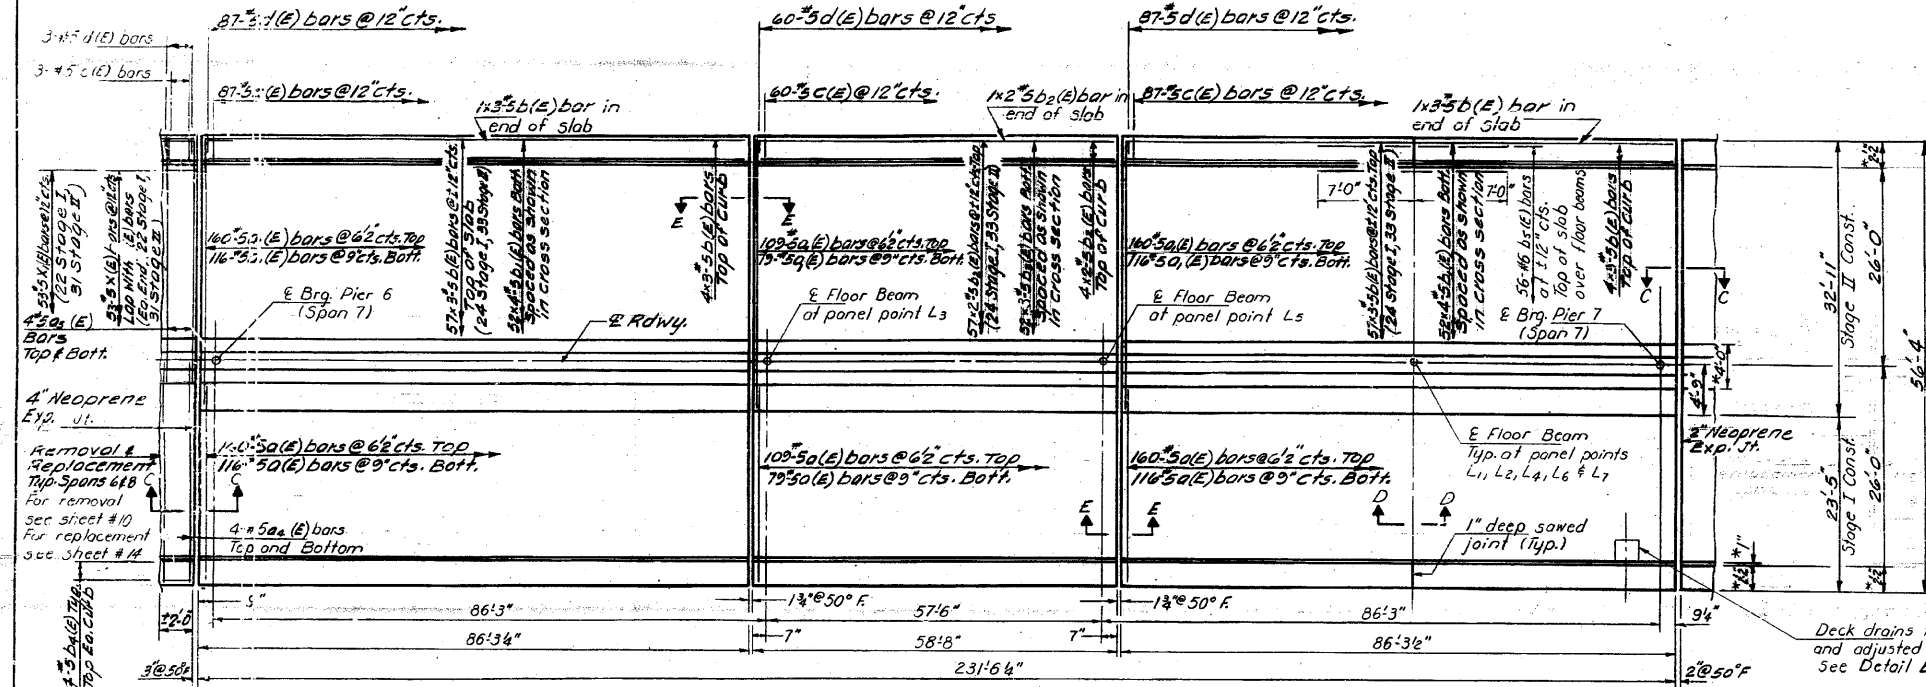

DESIGNED *James Z. Blum*
CHECKED *James Z. Blum*
DRAWN *L.H.*
CHECKED *D.G.*

EXAMINED *James Z. Blum*
PAID *James Z. Blum*
APPROVED *James Z. Blum*
DIRECTOR OF HIGHWAYS

SUPERSTRUCTURE
SPAN 7
E.A. RTE. 14 SEC. 64-IVB1
ST. CLAIR COUNTY
STA. 281+07.13

FOR INFORMATION ONLY

FILE NAME =	USER NAME = CFC...	DESIGNED -	REVISED -
...149-D876882-exist-bridge-repair-plans	9.dgn	DRAWN -	REVISED -
PLOT SCALE = 48,000000 ' / IN.		CHECKED -	REVISED -
PLOT DATE = 8/5/2010		DATE - / /	REVISED -

STATE OF ILLINOIS
DEPARTMENT OF TRANSPORTATION

SN 082-0030 PLANS
(REHABILITATION PLANS)

SCALE: SHEET NO. OF SHEETS STA. TO STA.

CB Coombe-Bloxdorf P.C.
- CIVIL ENGINEERS -
- STRUCTURAL ENGINEERS -
- LAND SURVEYORS -
Design Firm License No. 184-002703

F.A.P. RTE.	SECTION	COUNTY	TOTAL SHEETS	SHEET NO.
312	64-IVBR	ST. CLAIR	259	149
CONTRACT NO. 76882				

ILLINOIS FED. AID PROJECT