


DATE	
BY	
FINAL SURVEY	
NOTE BOOK NO.	
AREAS CHECKED	

DATE	
BY	
ORIGINAL SURVEY	
NOTE BOOK NO.	
AREAS CHECKED	

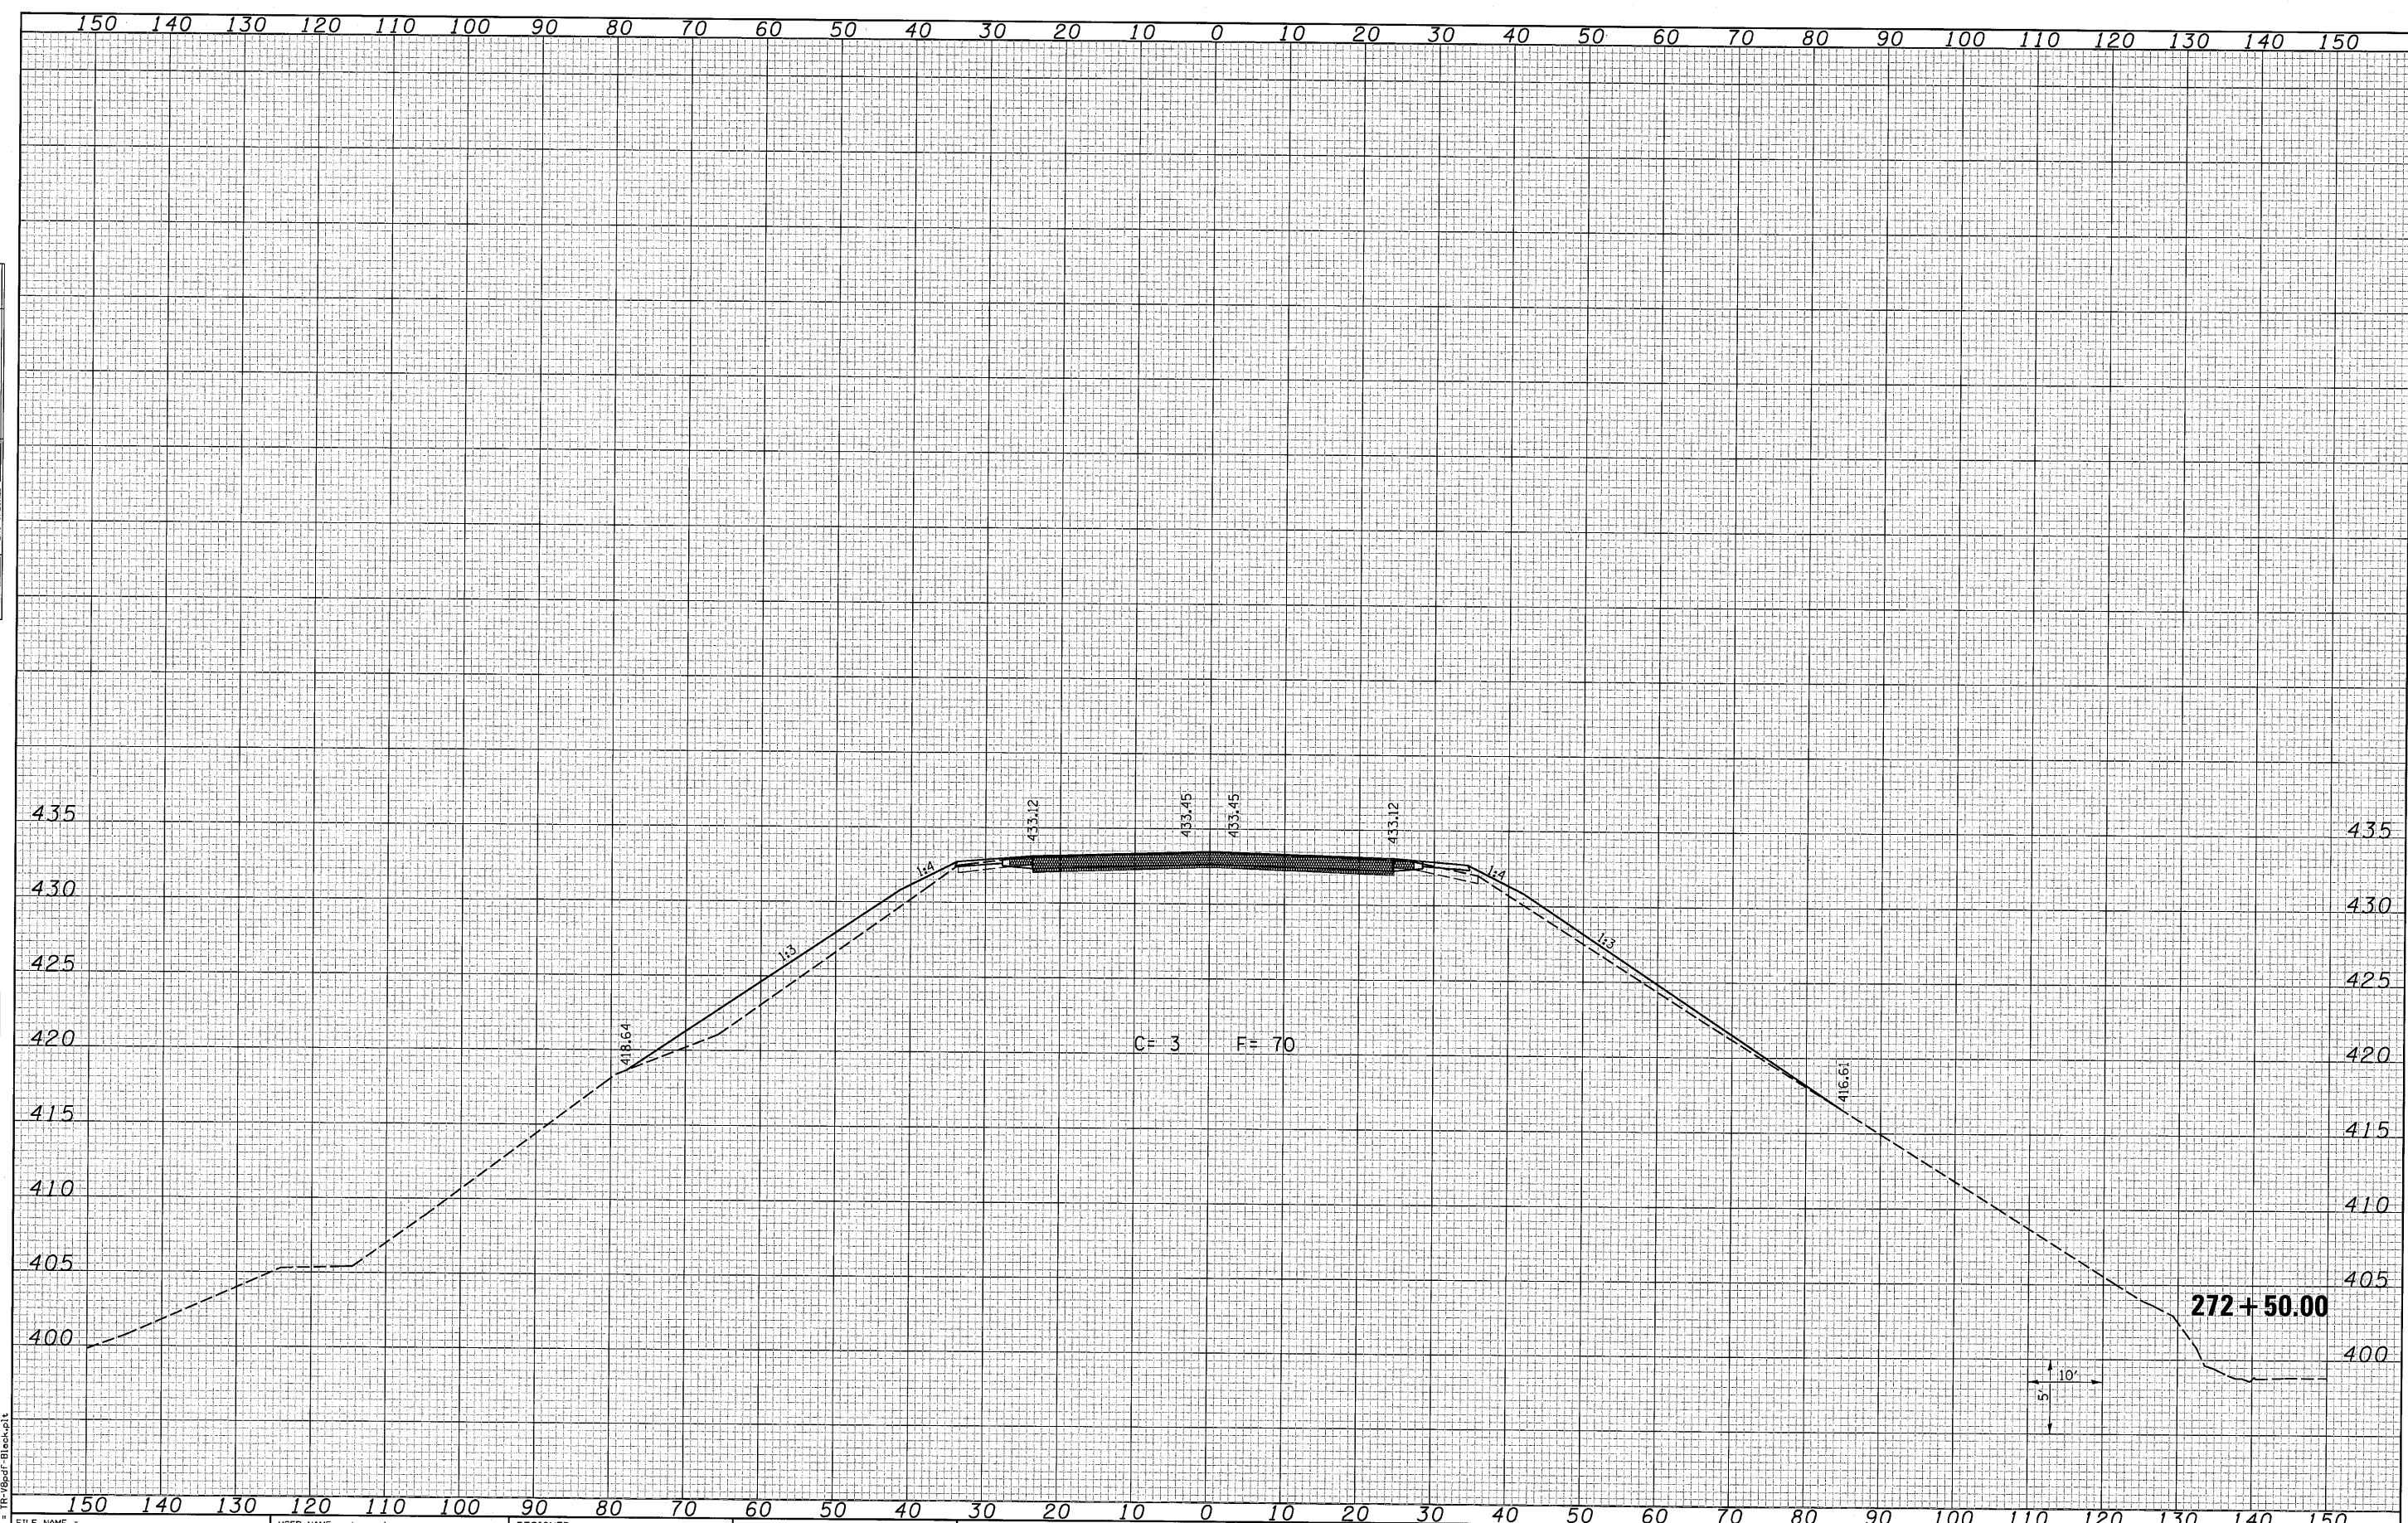

LAST SAVED = 8/4/2010  
 PEN TABLE = 10-hair.tbl  
 PLOT DRIVER = P:\2009\Black.ppt

FILE NAME =	USER NAME = beriechmann	DESIGNED -	REVISED -	<b>STATE OF ILLINOIS</b> <b>DEPARTMENT OF TRANSPORTATION</b>		<b>IL 3 CROSS SECTIONS</b>	F.A.P. RTE.	SECTION	COUNTY	TOTAL SHEETS	SHEET NO.
11:\07078\oad\1\plans\099-0876882-XSht-IL3.dwg		DRAWN -	REVISED -				312	64-1VBR	ST. CLAIR	259	231
PLOT SCALE = 10.0005' / IN.		CHECKED -	REVISED -				CONTRACT NO. 76882				
PLOT DATE = 8/9/2010 10:22:08 AM		DATE -	REVISED -				ILLINOIS FED. AID PROJECT				
				SCALE: 1"=10'H =5'V		SHEET NO. 3 OF 25 SHEETS		STA. 272+50.00 TO STA. 272+50.00			