


DATE	
BY	
SURVEYED	
PLOTTED	
TEMPLATE	
AREAS	
AREAS CHECKED	
NO.	

DATE	
BY	
SURVEYED	
PLOTTED	
TEMPLATE	
AREAS	
AREAS CHECKED	
NO.	

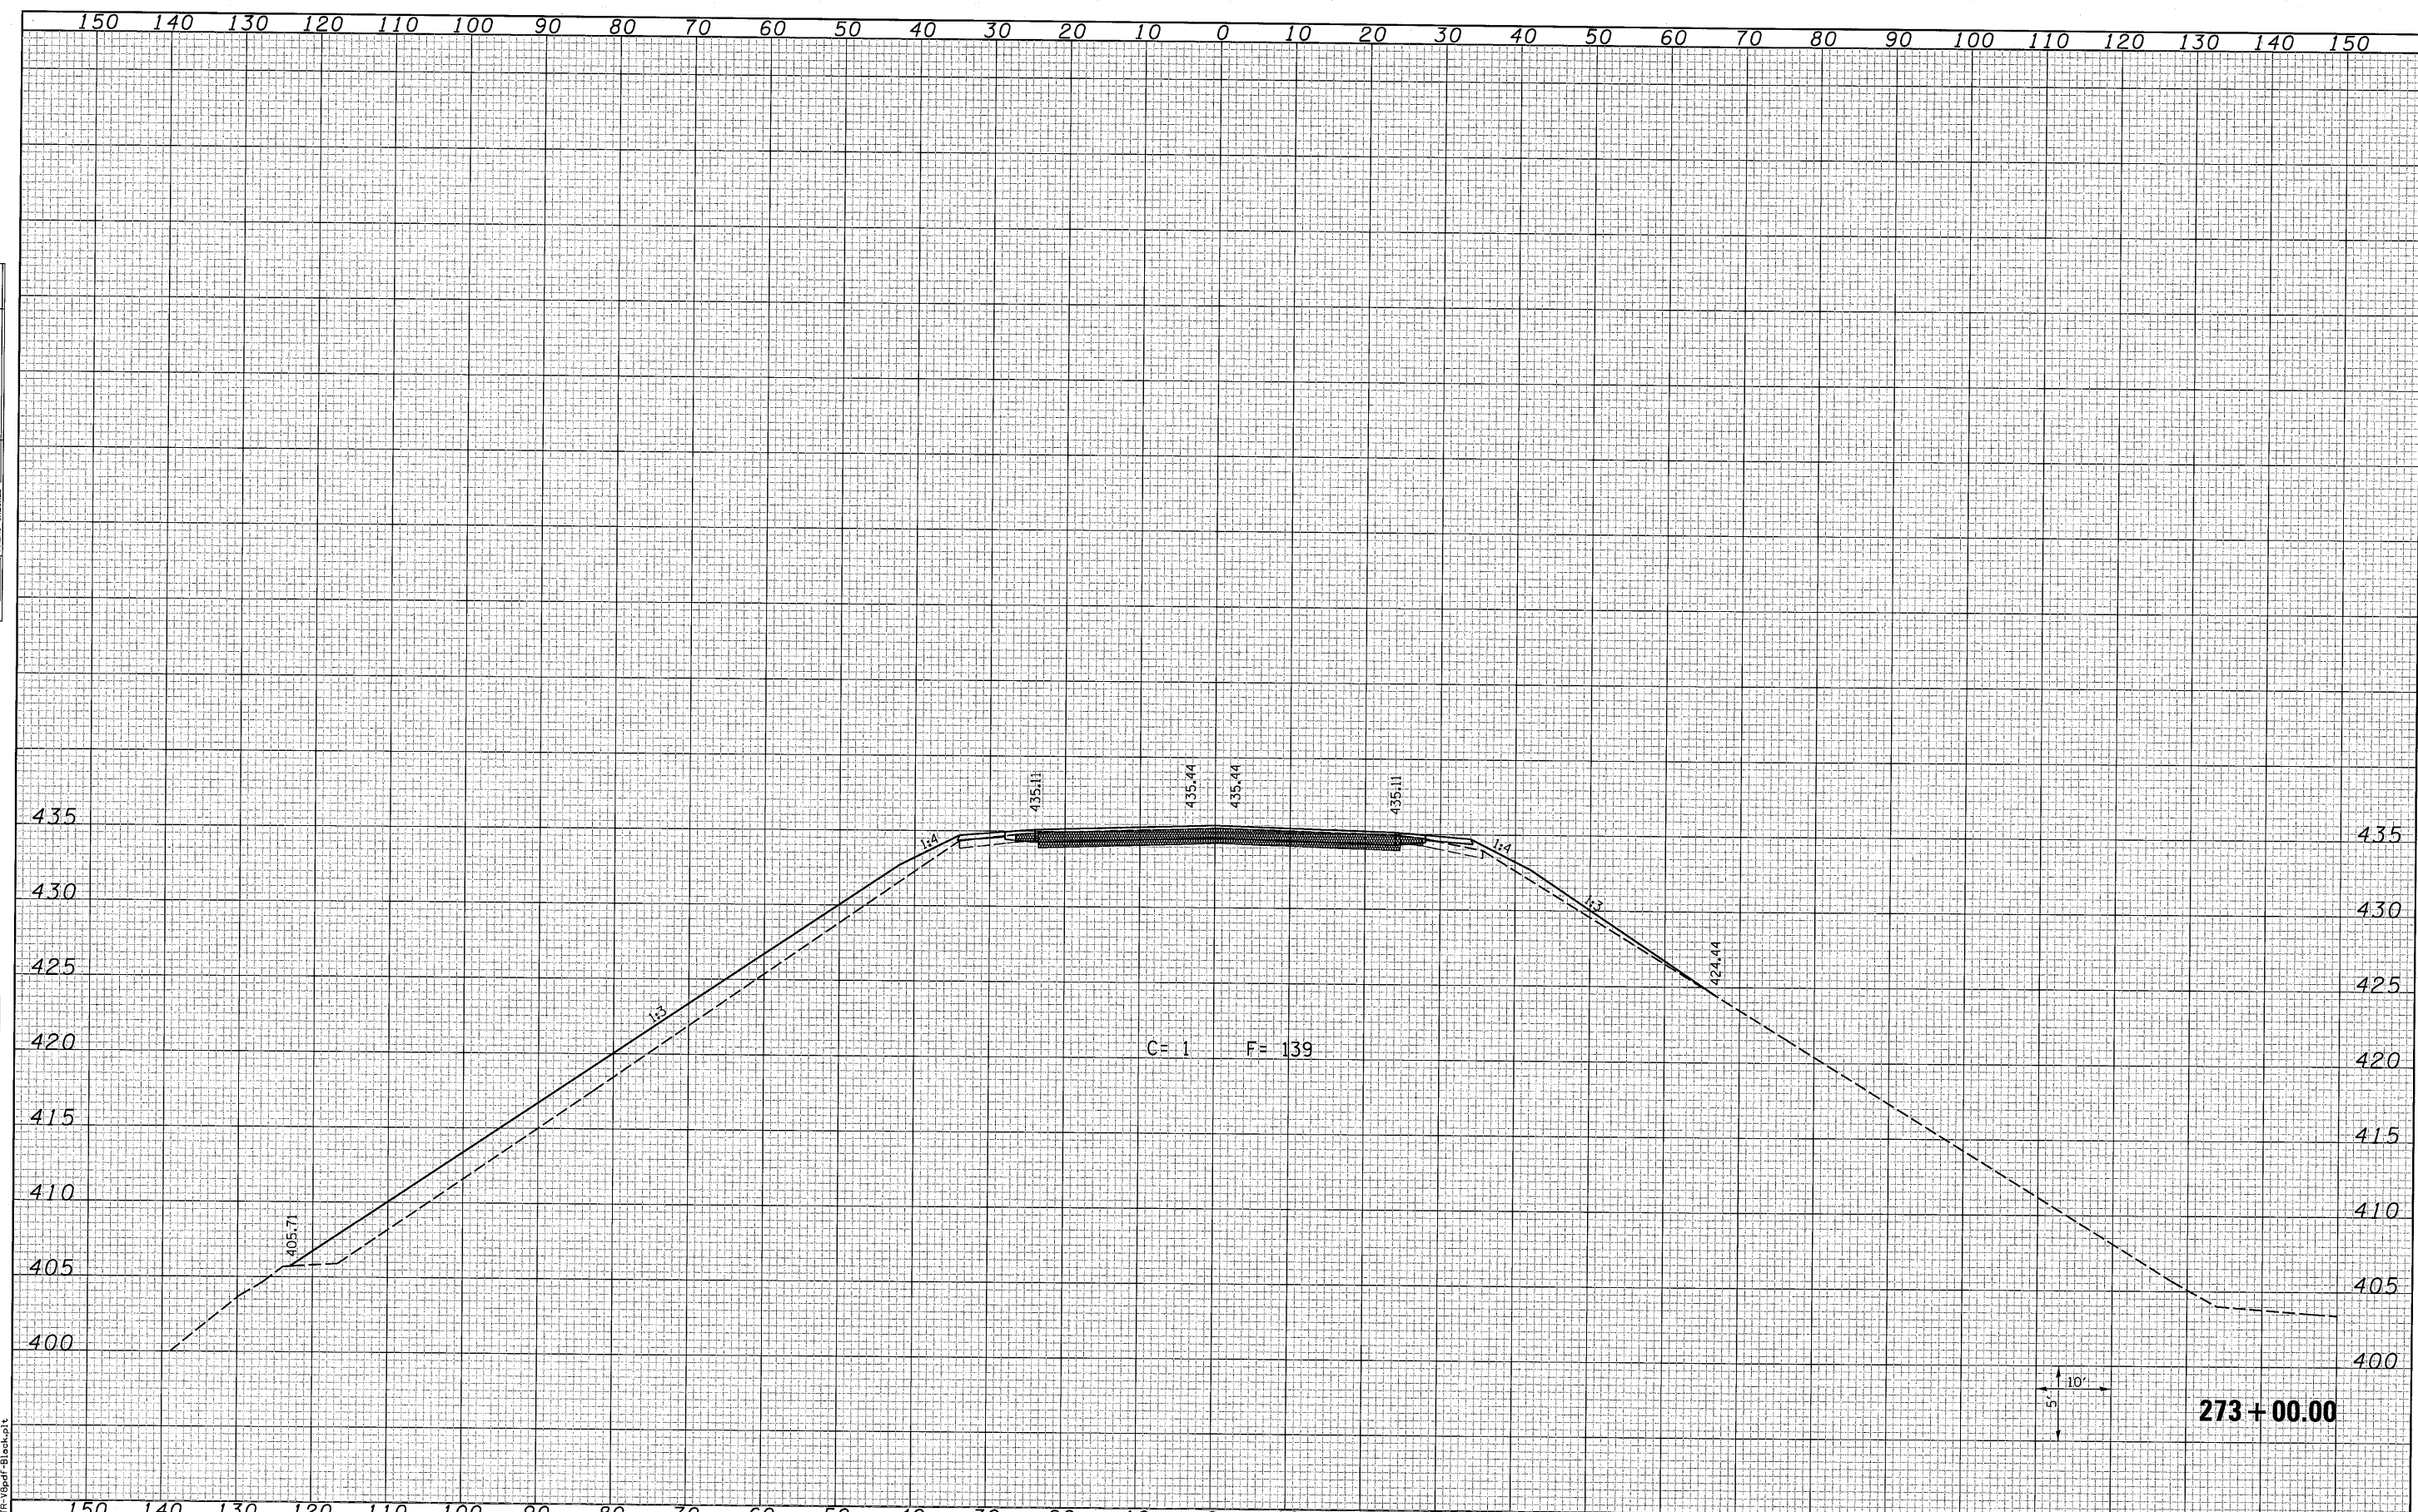

LAST SAVED = 8/4/2010
 PEN TABLE = 10-High.tbl
 PLOT DRIVER = P:\3dprt\3dshprt1

FILE NAME =	USER NAME = beriechmann	DESIGNED -	REVISED -	STATE OF ILLINOIS DEPARTMENT OF TRANSPORTATION	HORNER & SHIRIN, INC. ENGINEERS	IL 3 CROSS SECTIONS		F.A.P. RTE.	SECTION	COUNTY	TOTAL SHEETS	SHEET NO.
		DRAWN -	REVISED -			312	64-1VBR	ST. CLAIR	259	232		
		CHECKED -	REVISED -			CONTRACT NO. 76882						
		DATE -	REVISED -			ILLINOIS FED. AID PROJECT						
PLOT SCALE = 10.0005' / IN.		PLOT DATE = 8/4/2010 10:22:09 AM		SCALE: 1"=10'H ±5'V		SHEET NO. 4 OF 25 SHEETS		STA. 273+00.00 TO STA. 273+00.00				