


DATE	
BY	
FINAL SURVEY	
SURVEYED	
PLOTTED	
DATE	
AREAS	
NO. BOOK	
NOTE	
AREAS CHECKED	
NO.	

DATE	
BY	
ORIGINAL SURVEY	
SURVEYED	
PLOTTED	
DATE	
AREAS	
NO. BOOK	
NOTE	
AREAS CHECKED	
NO.	

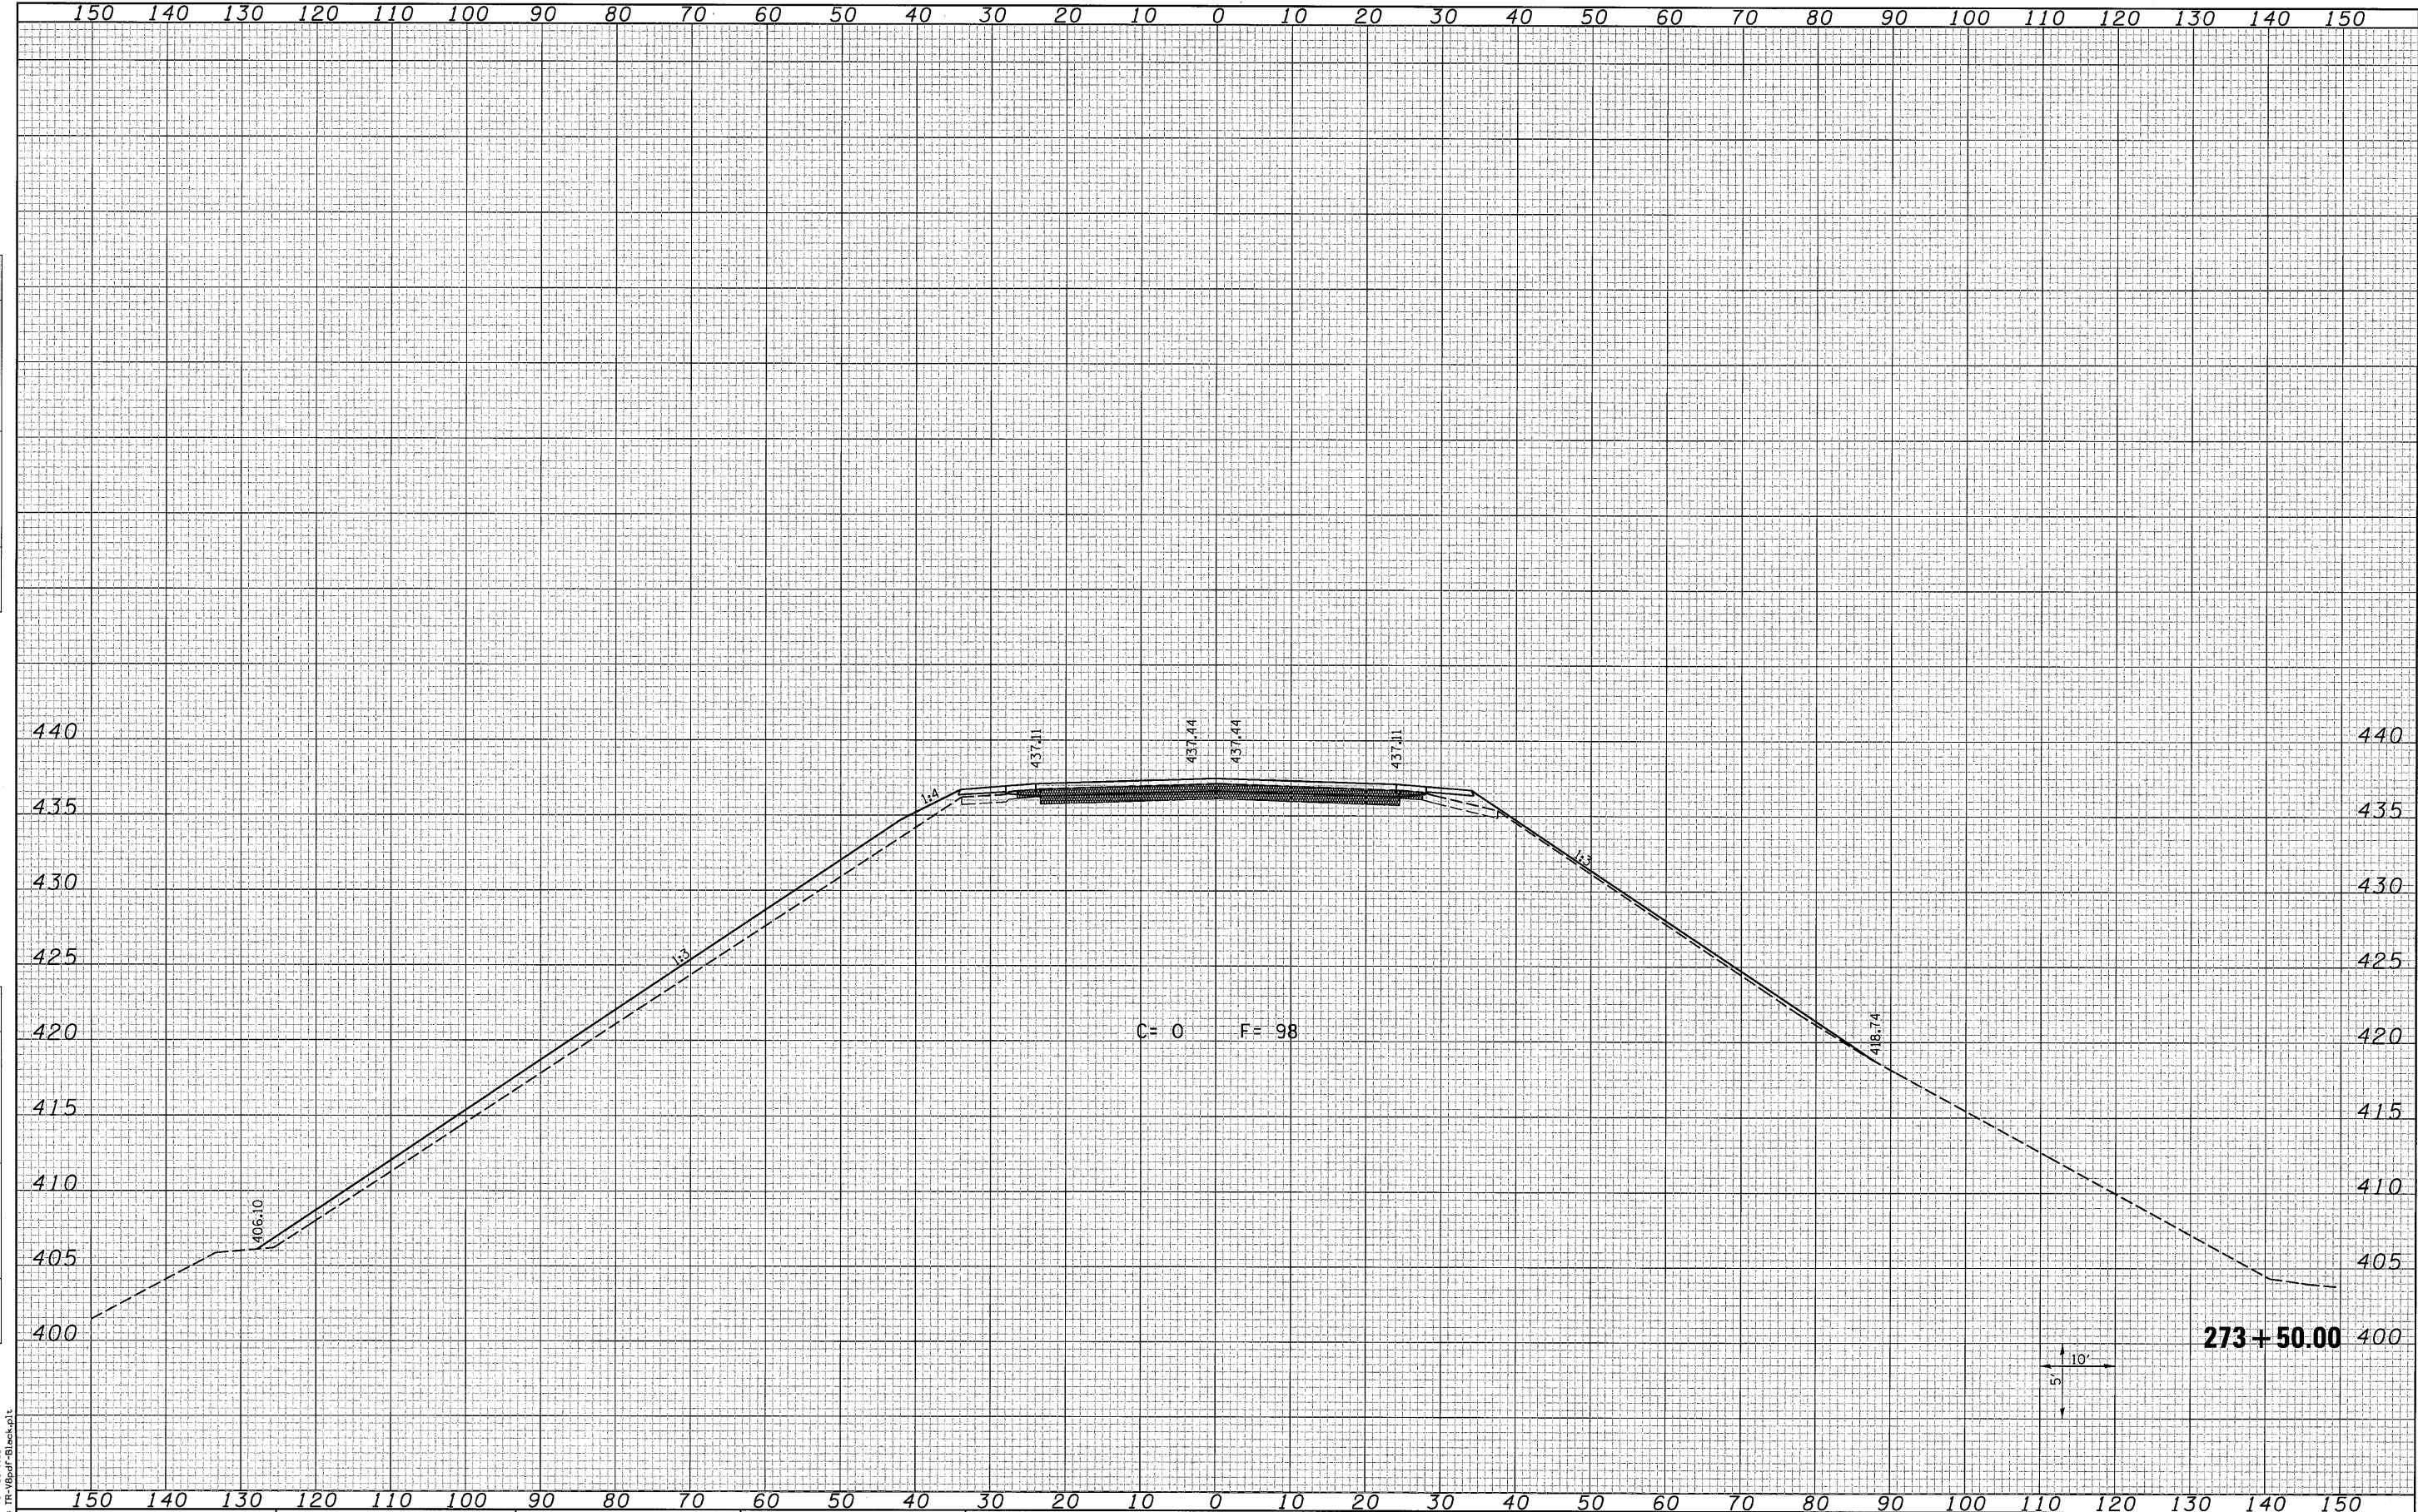

LAST SAVED = 8/4/2010
 PEN TABLE = VB-Hd1.f.tbl
 PLOT DRIVER = TR-VBpuf-B1.ack.plt

FILE NAME =
 USER NAME = bar.lechmann
 I:\7070\oad\1\plans\099-0876882-XSht-IL3.dwg

DESIGNED -
 DRAWN -
 CHECKED -
 DATE -

REVISIONS
 REVISION NO. DATE DESCRIPTION
 1 8/9/2010 10:22:10 AM

STATE OF ILLINOIS
 DEPARTMENT OF TRANSPORTATION

HORNER & SHIRIN, INC.
 ENGINEERS

IL 3 CROSS SECTIONS
 SCALE: 1"=10'H ±5'V SHEET NO. 5 OF 25 SHEETS STA. 273+50.00 TO STA. 273+50.00

F.A.P. RTE.	SECTION	COUNTY	TOTAL SHEETS	SHEET NO.
312	64-1VBR	ST. CLAIR	259	233
CONTRACT NO. 76882				
ILLINOIS FED. AID PROJECT				