


DATE	
BY	
FINAL SURVEY	
PLANNED	
NOTE BOOK	
NO.	

DATE	
BY	
ORIGINAL SURVEY	
PLANNED	
NOTE BOOK	
NO.	

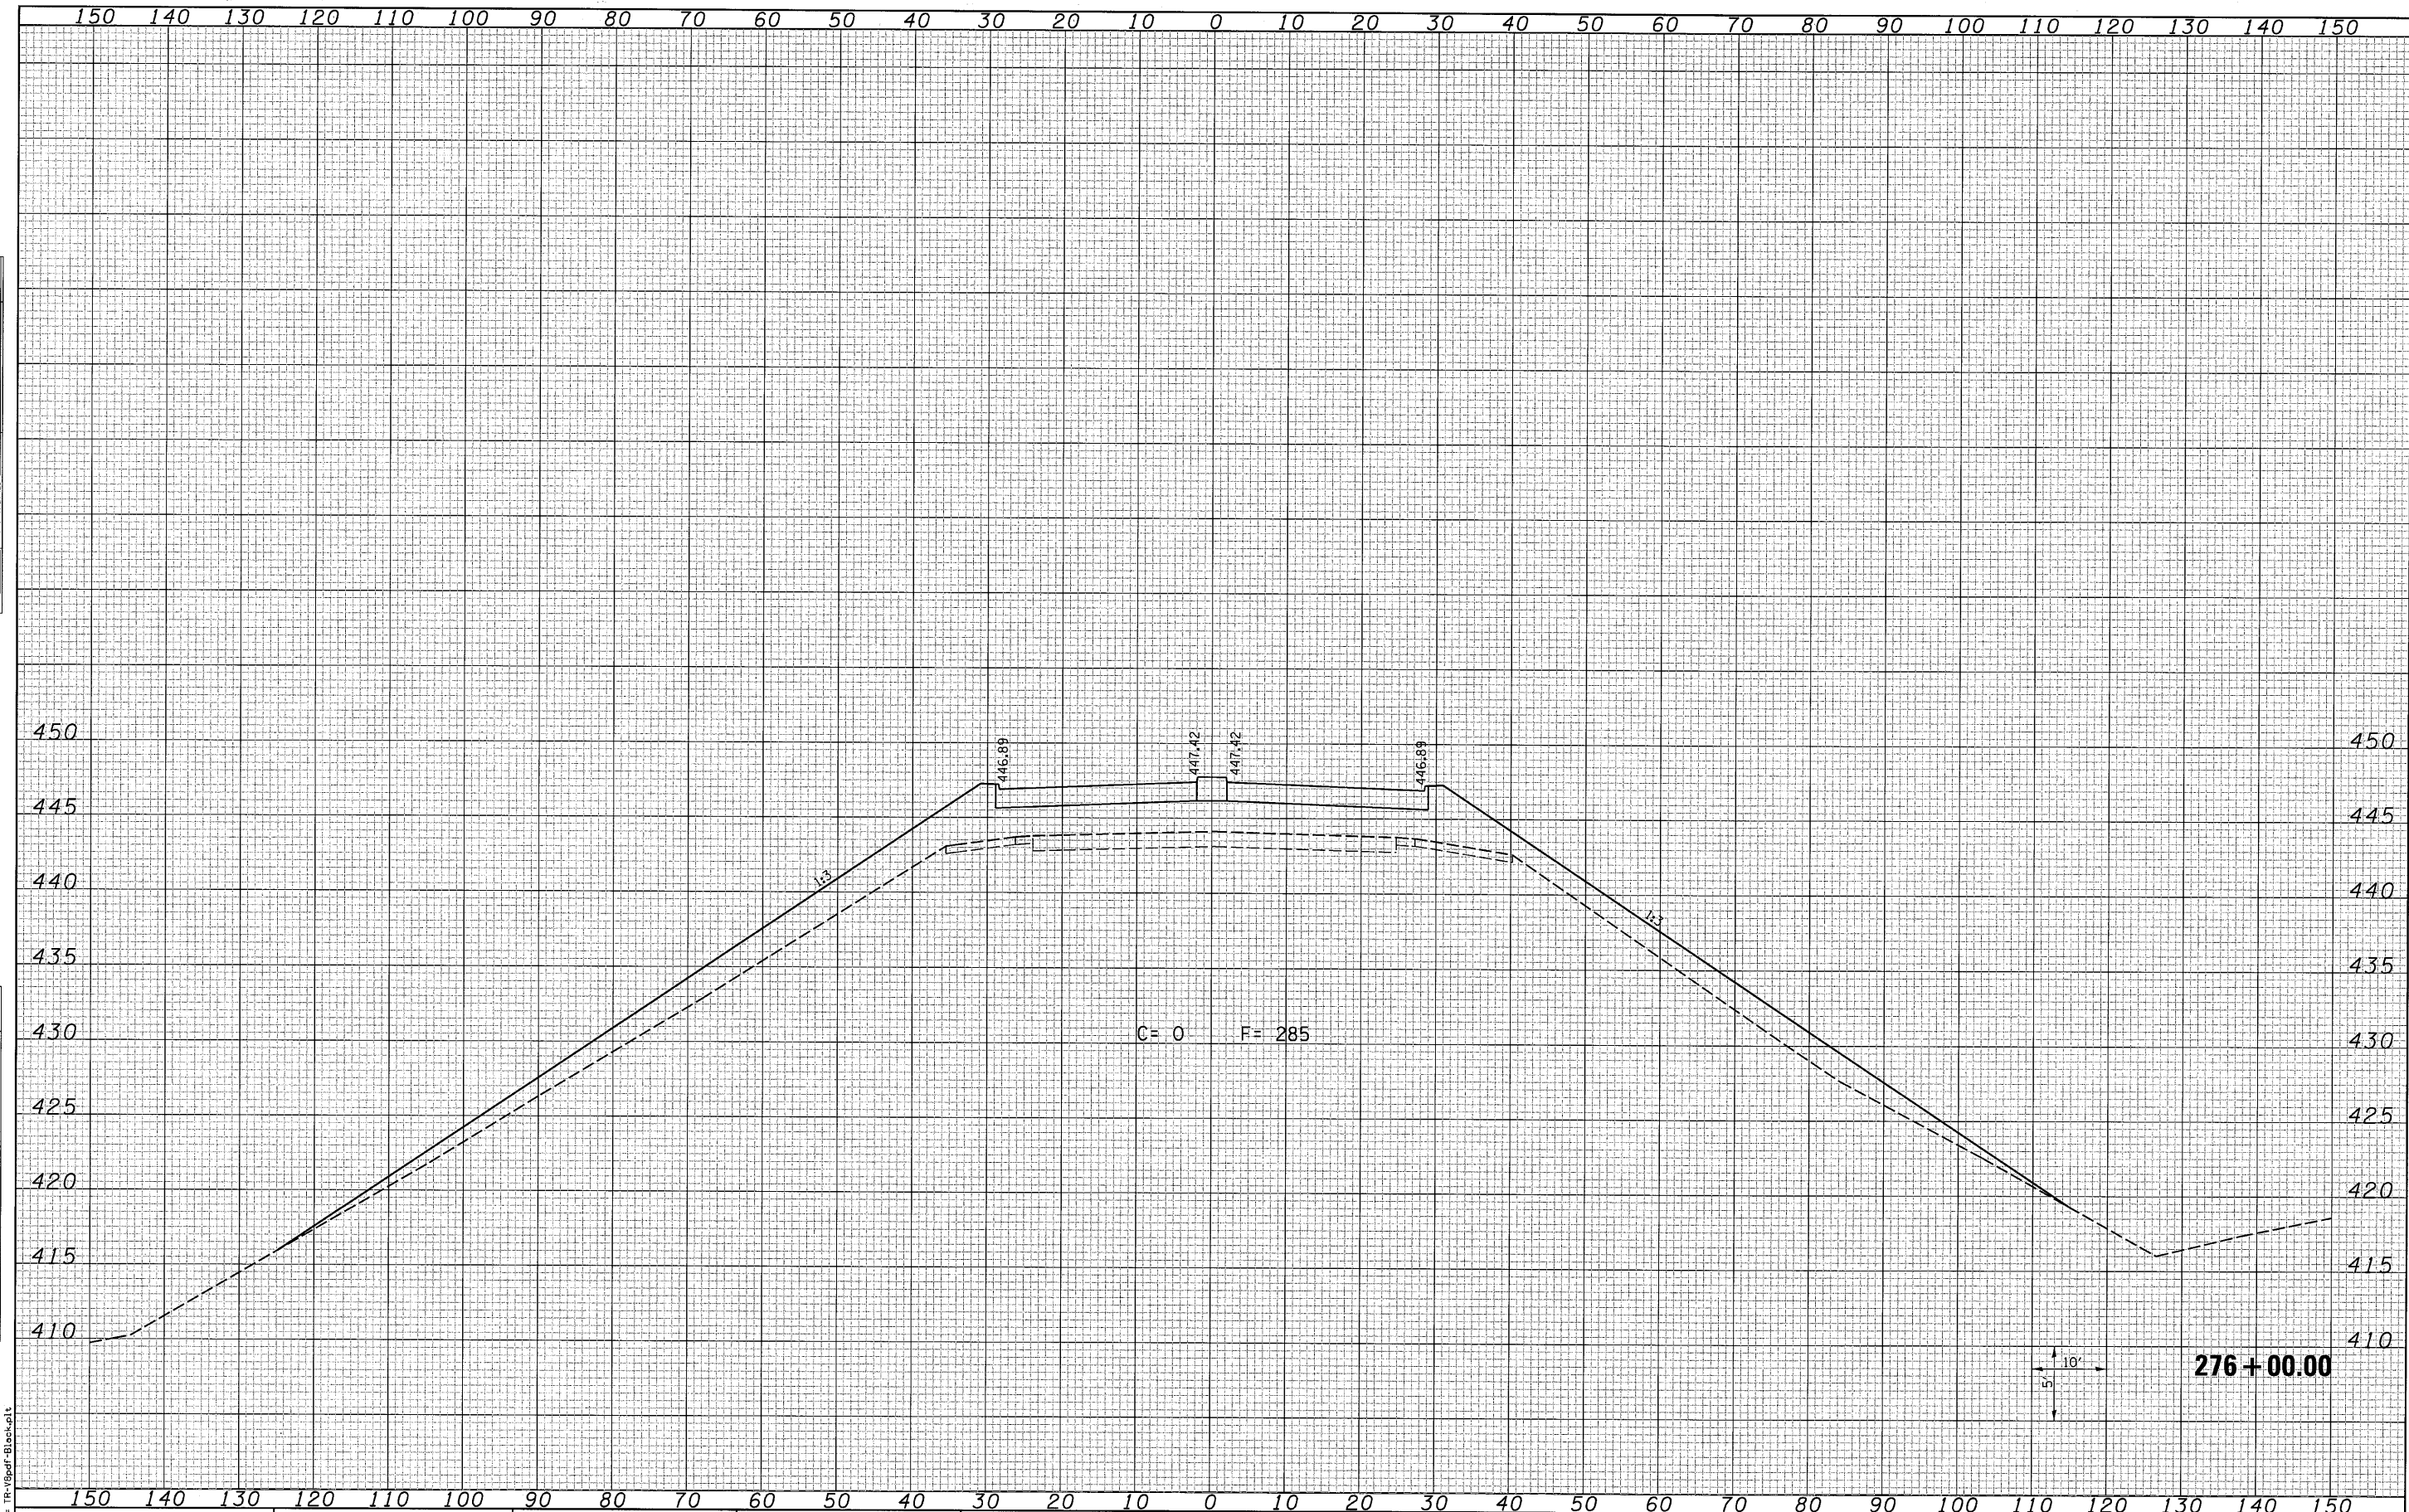

LAST SAVED = 8/1/2010
 PEN TABLE = VB-Hat.tbl
 PLOT DRIVER = Tr-Vopdf-Bkect.plt

FILE NAME =	USER NAME = berichmann	DESIGNED -	REVISED -
h:\07078\cod\plans\099-D676882-XSht-IL3.dgn		DRAWN -	REVISED -
		CHECKED -	REVISED -
		DATE -	REVISED -

**STATE OF ILLINOIS
 DEPARTMENT OF TRANSPORTATION**



IL 3 CROSS SECTIONS

SCALE: 1"=10'H =5'V SHEET NO. 11 OF 25 SHEETS STA. 276+00.00 TO STA. 276+00.00

F.A.P. RTE.	SECTION	COUNTY	TOTAL SHEETS	SHEET NO.
312	64-1VBR	ST. CLAIR	259	239
CONTRACT NO. 76882			ILLINOIS FED. AID PROJECT	