


DATE	
BY	
FINAL SURVEY	
PLOTTED	
NOTE BOOK	
AREAS	
CHECKED	
NO.	

DATE	
BY	
ORIGINAL SURVEY	
NOTE BOOK	
AREAS	
CHECKED	
NO.	

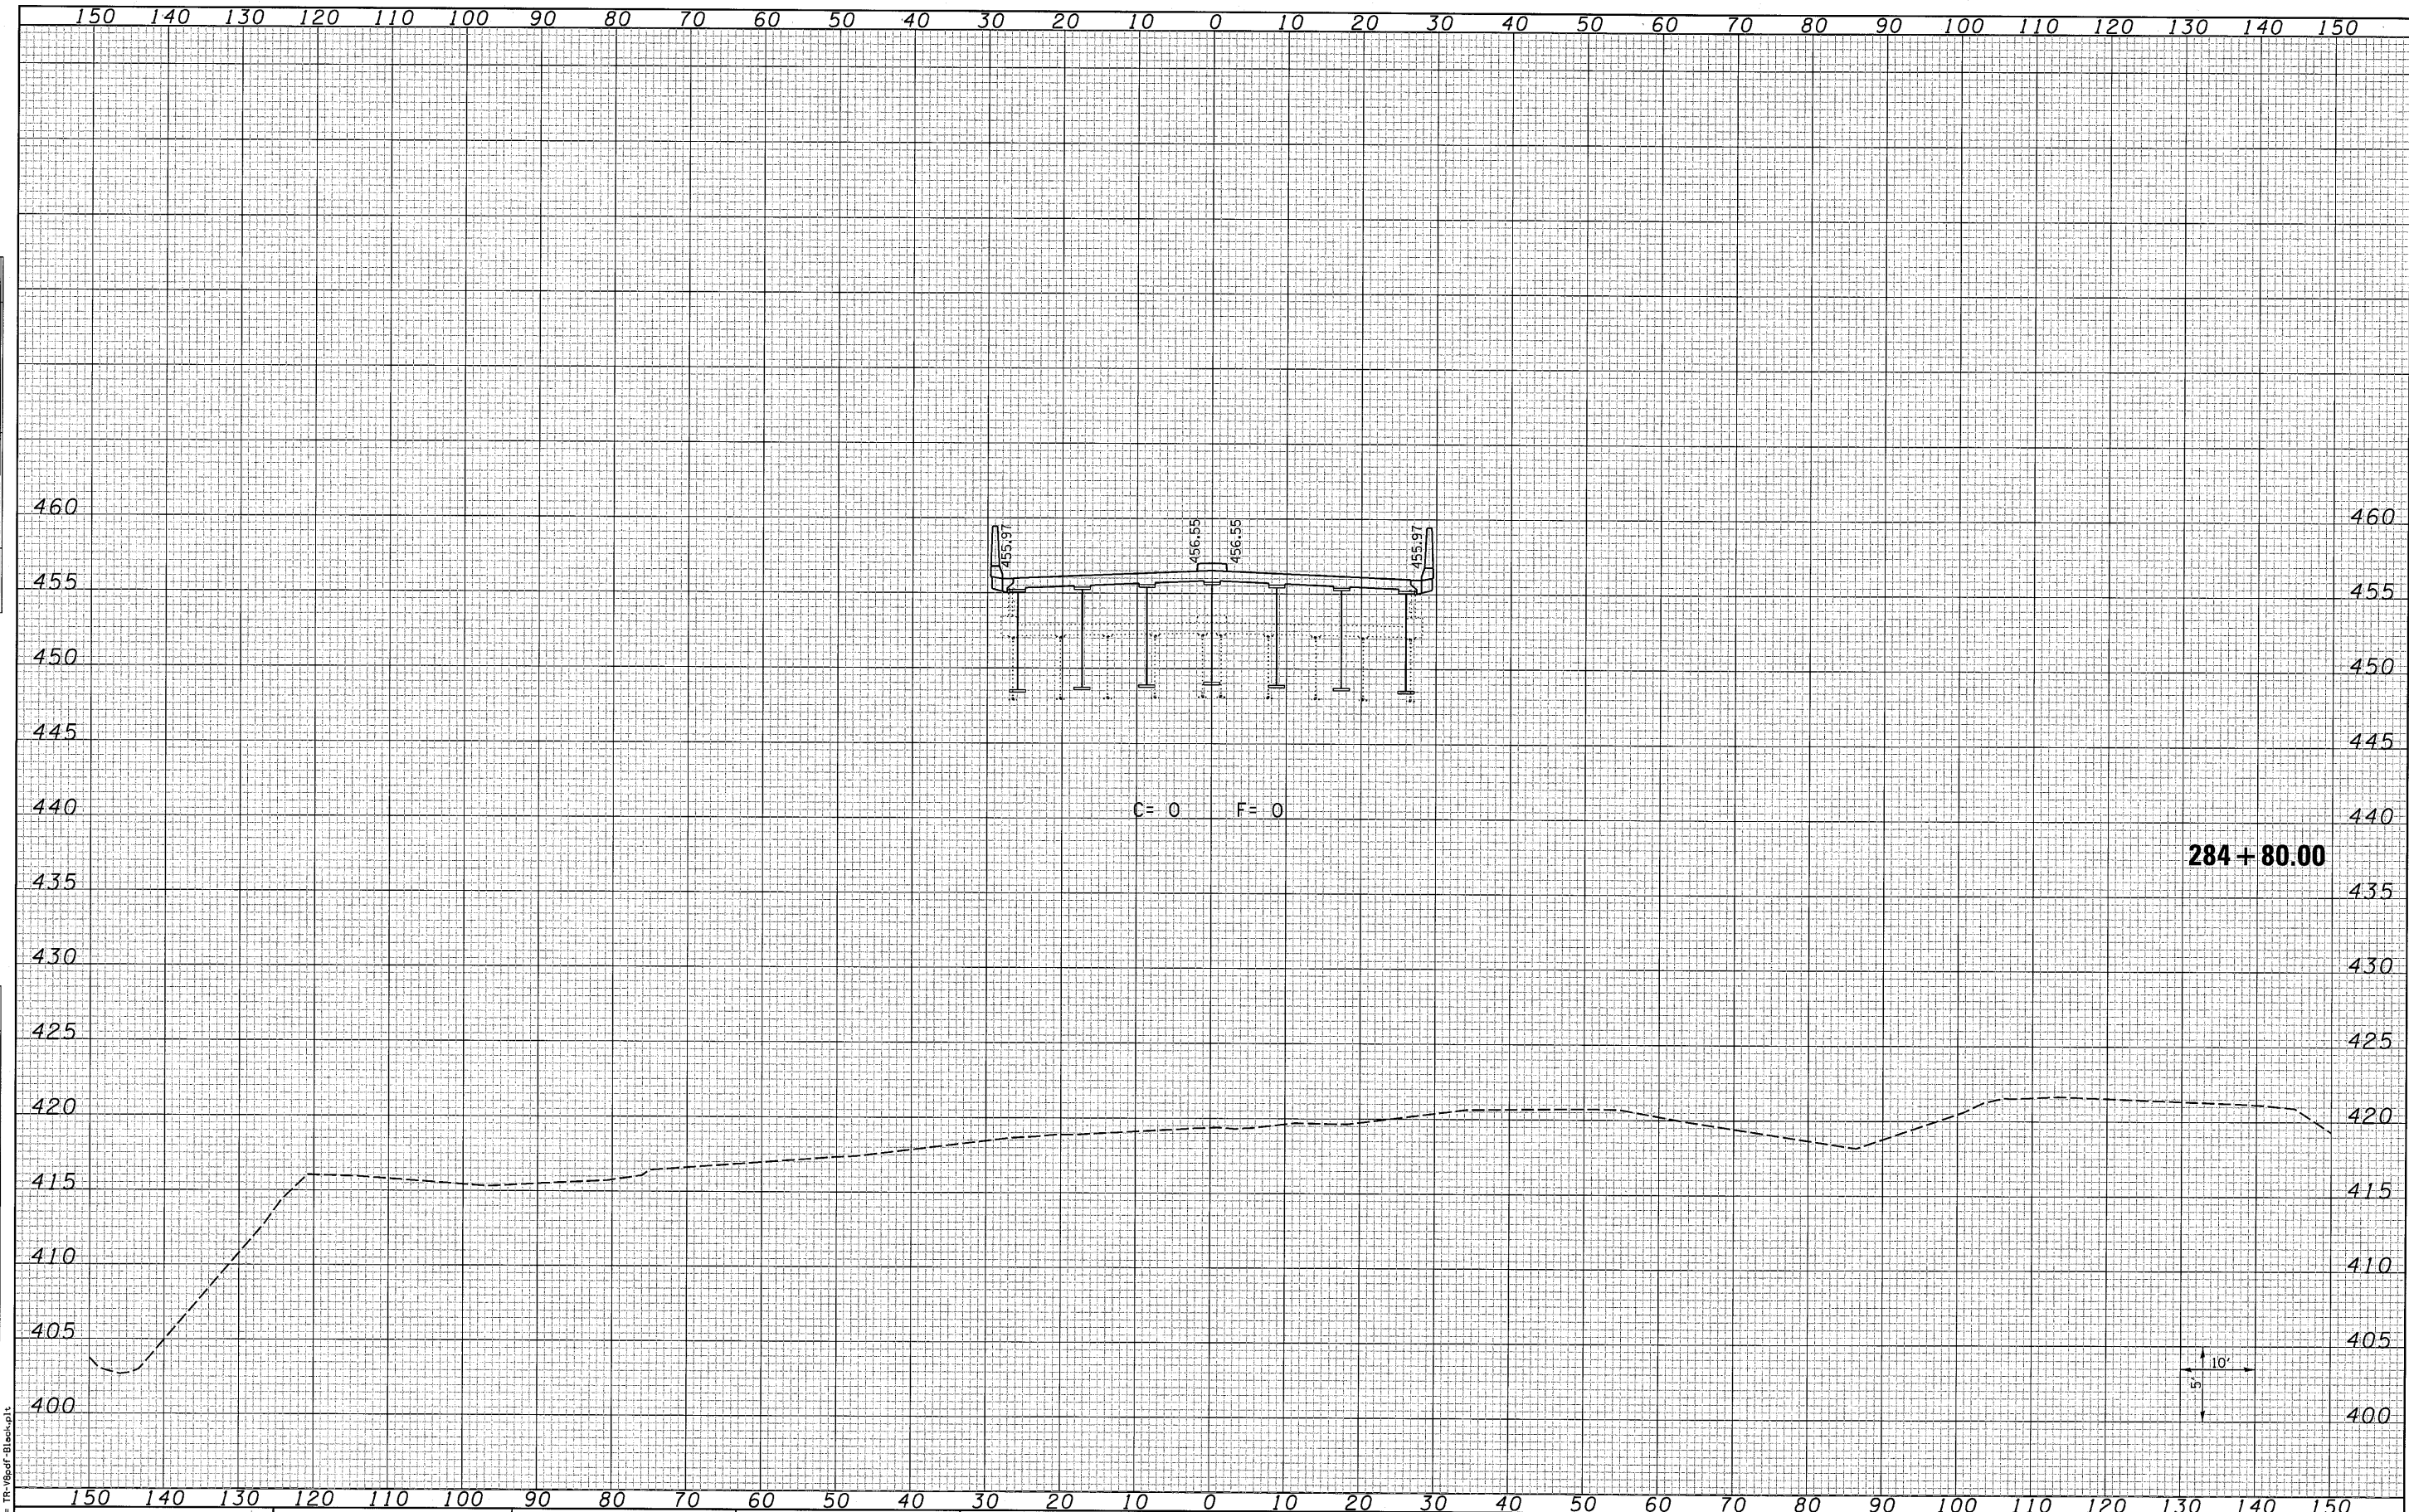

LAST SAVED = 8/4/2010
 PEN TABLE = VB-Hat.rpt
 PLOT DRIVER = Tr-10gof-10gof.rpt

FILE NAME =	USER NAME = beriechmann	DESIGNED -	REVISED -
h:\07078\cad\plans\099-D876882-XSht-IL3.dwg		DRAWN -	REVISED -
		CHECKED -	REVISED -
		DATE -	REVISED -

STATE OF ILLINOIS
 DEPARTMENT OF TRANSPORTATION

HORNER &
 SHIRIN, INC.
 ENGINEERS

IL 3 CROSS SECTIONS
 SCALE: 1"=10'H ±5'V
 SHEET NO. 14 OF 25 SHEETS
 STA. 284+80.00 TO STA. 284+80.00

F.A.P. RTE.	SECTION	COUNTY	TOTAL SHEETS	SHEET NO.
312	64-1VBR	ST. CLAIR	259	242
CONTRACT NO. 76882			ILLINOIS FED. AID PROJECT	