


DATE	
BY	
FINAL SURVEY	
PLOTTED	
NOTE BOOK	
AREAS CHECKED	
NO.	

DATE	
BY	
ORIGINAL SURVEY	
PLOTTED	
NOTE BOOK	
AREAS CHECKED	
NO.	

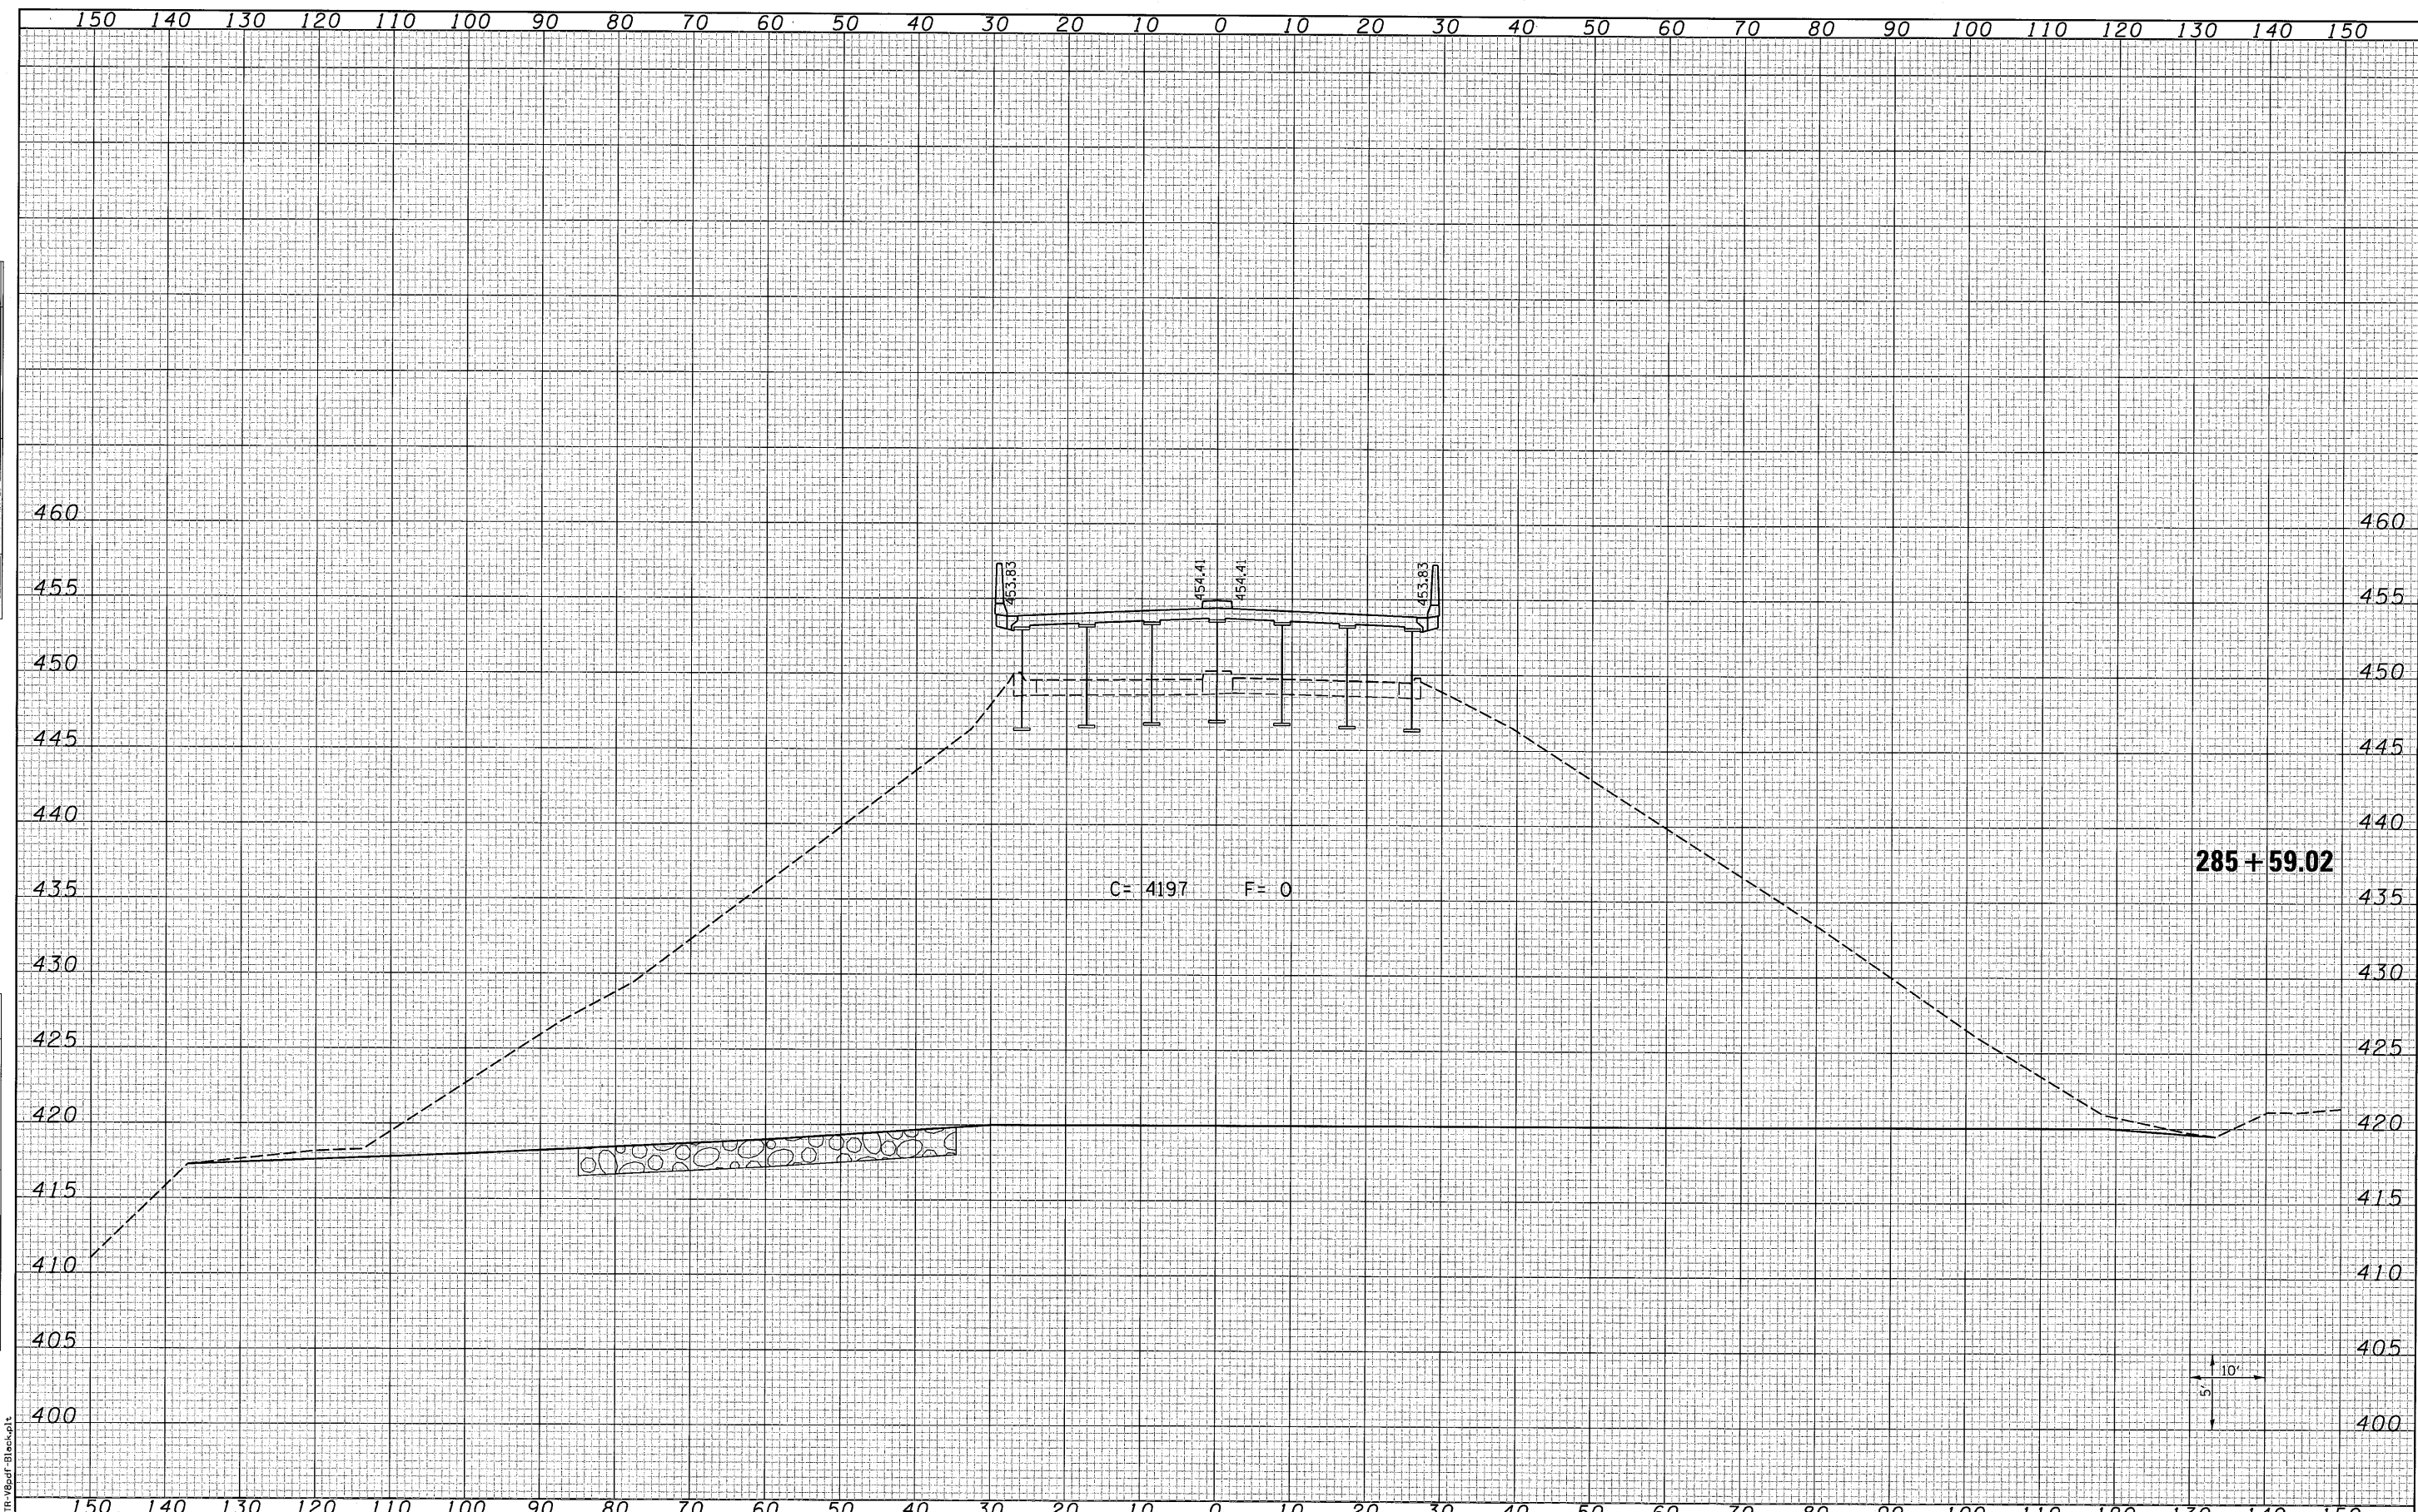

LAST SAVED = 8/4/2010
 PEN TABLE = VB-Ha1F.tbl
 PLOT DRIVER = hp-plotter-B1backplot

FILE NAME =
 USER NAME = beriechmann
 DESIGNED -
 DRAWN -
 CHECKED -
 DATE -

DESIGNED -
 DRAWN -
 CHECKED -
 DATE -

REVISIED -
 REVISIED -
 REVISIED -
 REVISIED -

STATE OF ILLINOIS
 DEPARTMENT OF TRANSPORTATION

HORNER &
 SHIRIN, INC
 ENGINEERS

IL 3 CROSS SECTIONS
 SCALE: 1"=10'H ±5'V
 SHEET NO. 16 OF 25 SHEETS
 STA. 285+59.02 TO STA. 285+59.02

F.A.P. RTE.	SECTION	COUNTY	TOTAL SHEETS	SHEET NO.
312	64-1VBR	ST. CLAIR	259	244
CONTRACT NO. 76882			ILLINOIS FED. AID PROJECT	