


DATE	
BY	
FINAL SURVEY	
SURVEYED	
NOTE BOOK	
PLOTTED	
AREAS	
AREAS CHECKED	
NO.	

DATE	
BY	
ORIGINAL SURVEY	
SURVEYED	
NOTE BOOK	
PLOTTED	
AREAS	
AREAS CHECKED	
NO.	

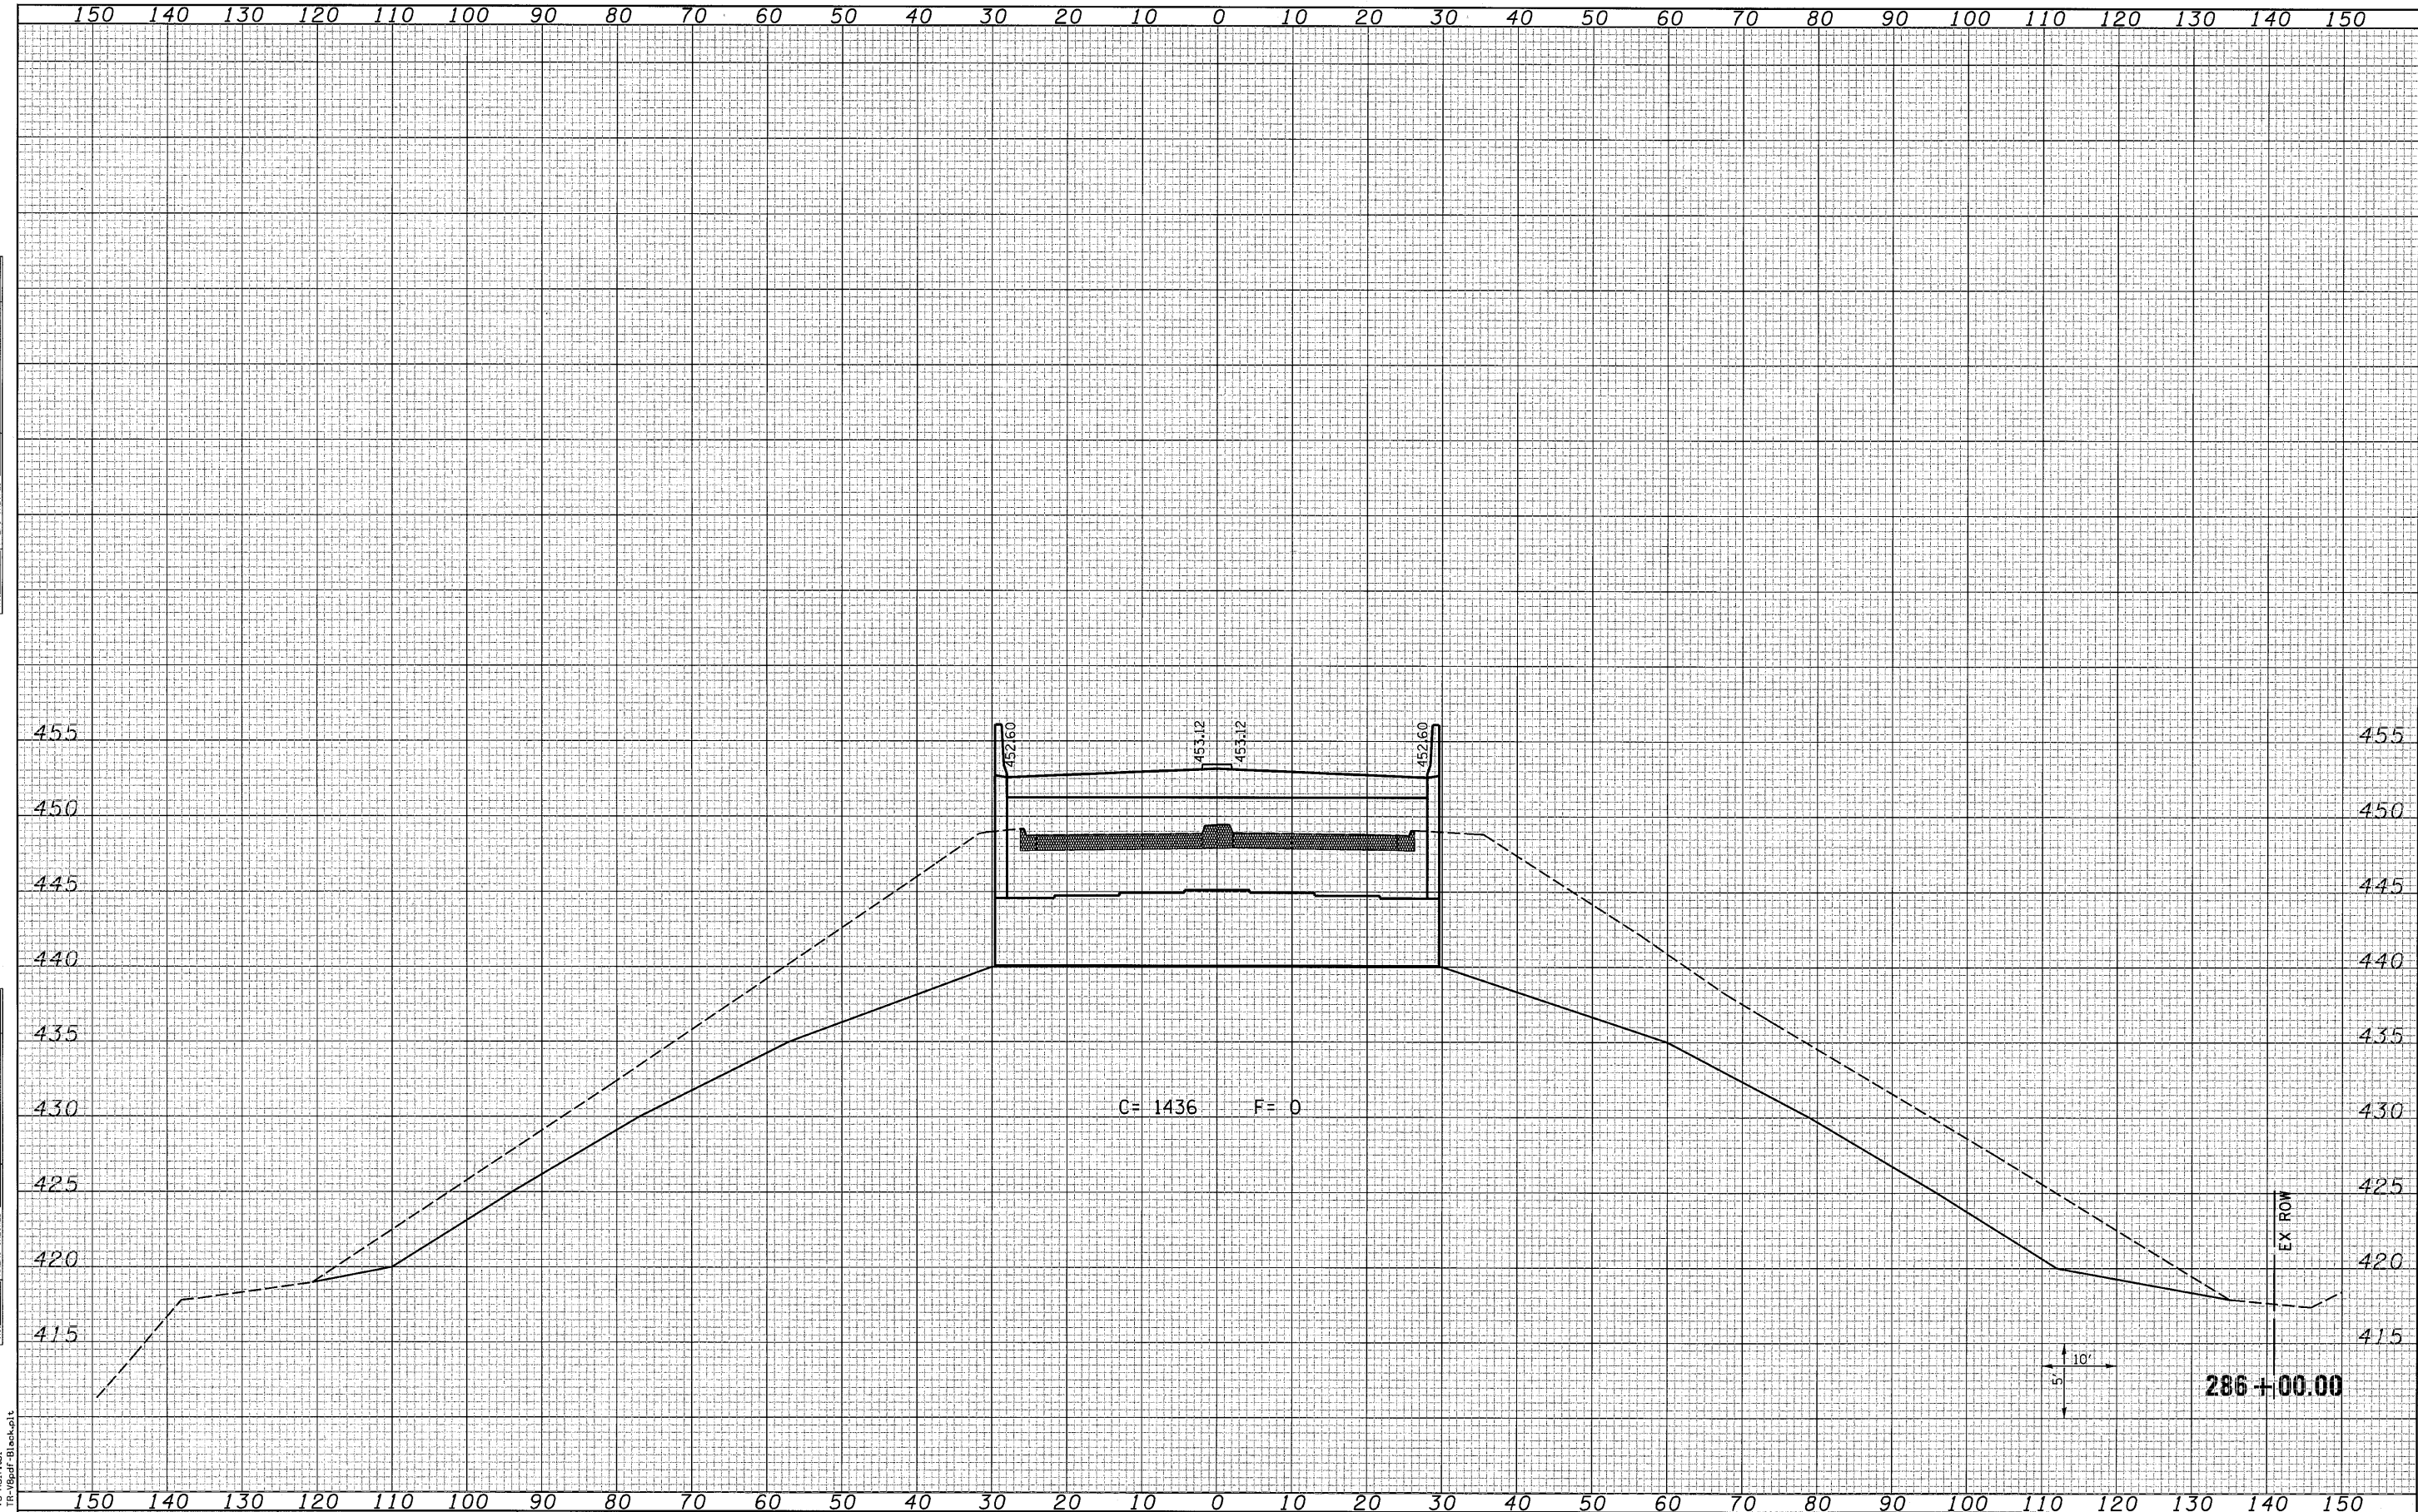

LAST SAVED = 8/4/2010
 PEN TABLE = VB-Half.tbl
 PLOT DRIVER = TR-VBpdf-BI.exe

FILE NAME =
 USER NAME = bersehmann
 PLOT SCALE = 10,0005' / IN.
 PLOT DATE = 8/9/2010 10:22:22 AM

DESIGNED -	REVISIED -
DRAWN -	REVISIED -
CHECKED -	REVISIED -
DATE -	REVISIED -

STATE OF ILLINOIS
 DEPARTMENT OF TRANSPORTATION

HORNER &
 SHIRIN, INC.
 ENGINEERS

IL 3 CROSS SECTIONS
 SCALE: 1=10'H =5'V
 SHEET NO. 17 OF 25 SHEETS
 STA. 286+00.00 TO STA. 286+00.00

F.A.P. RTE.	SECTION	COUNTY	TOTAL SHEETS	SHEET NO.
312	64-1VBR	ST. CLAIR	259	245
CONTRACT NO. 76882			[ILLINOIS] FED. AID PROJECT	