


DATE	
BY	
FINAL SURVEY	
SURVEYED	
PLOTTED	
NOTE BOOK	
AREAS	
CHECKED	
NO.	

DATE	
BY	
ORIGINAL SURVEY	
SURVEYED	
PLOTTED	
NOTE BOOK	
AREAS	
CHECKED	
NO.	

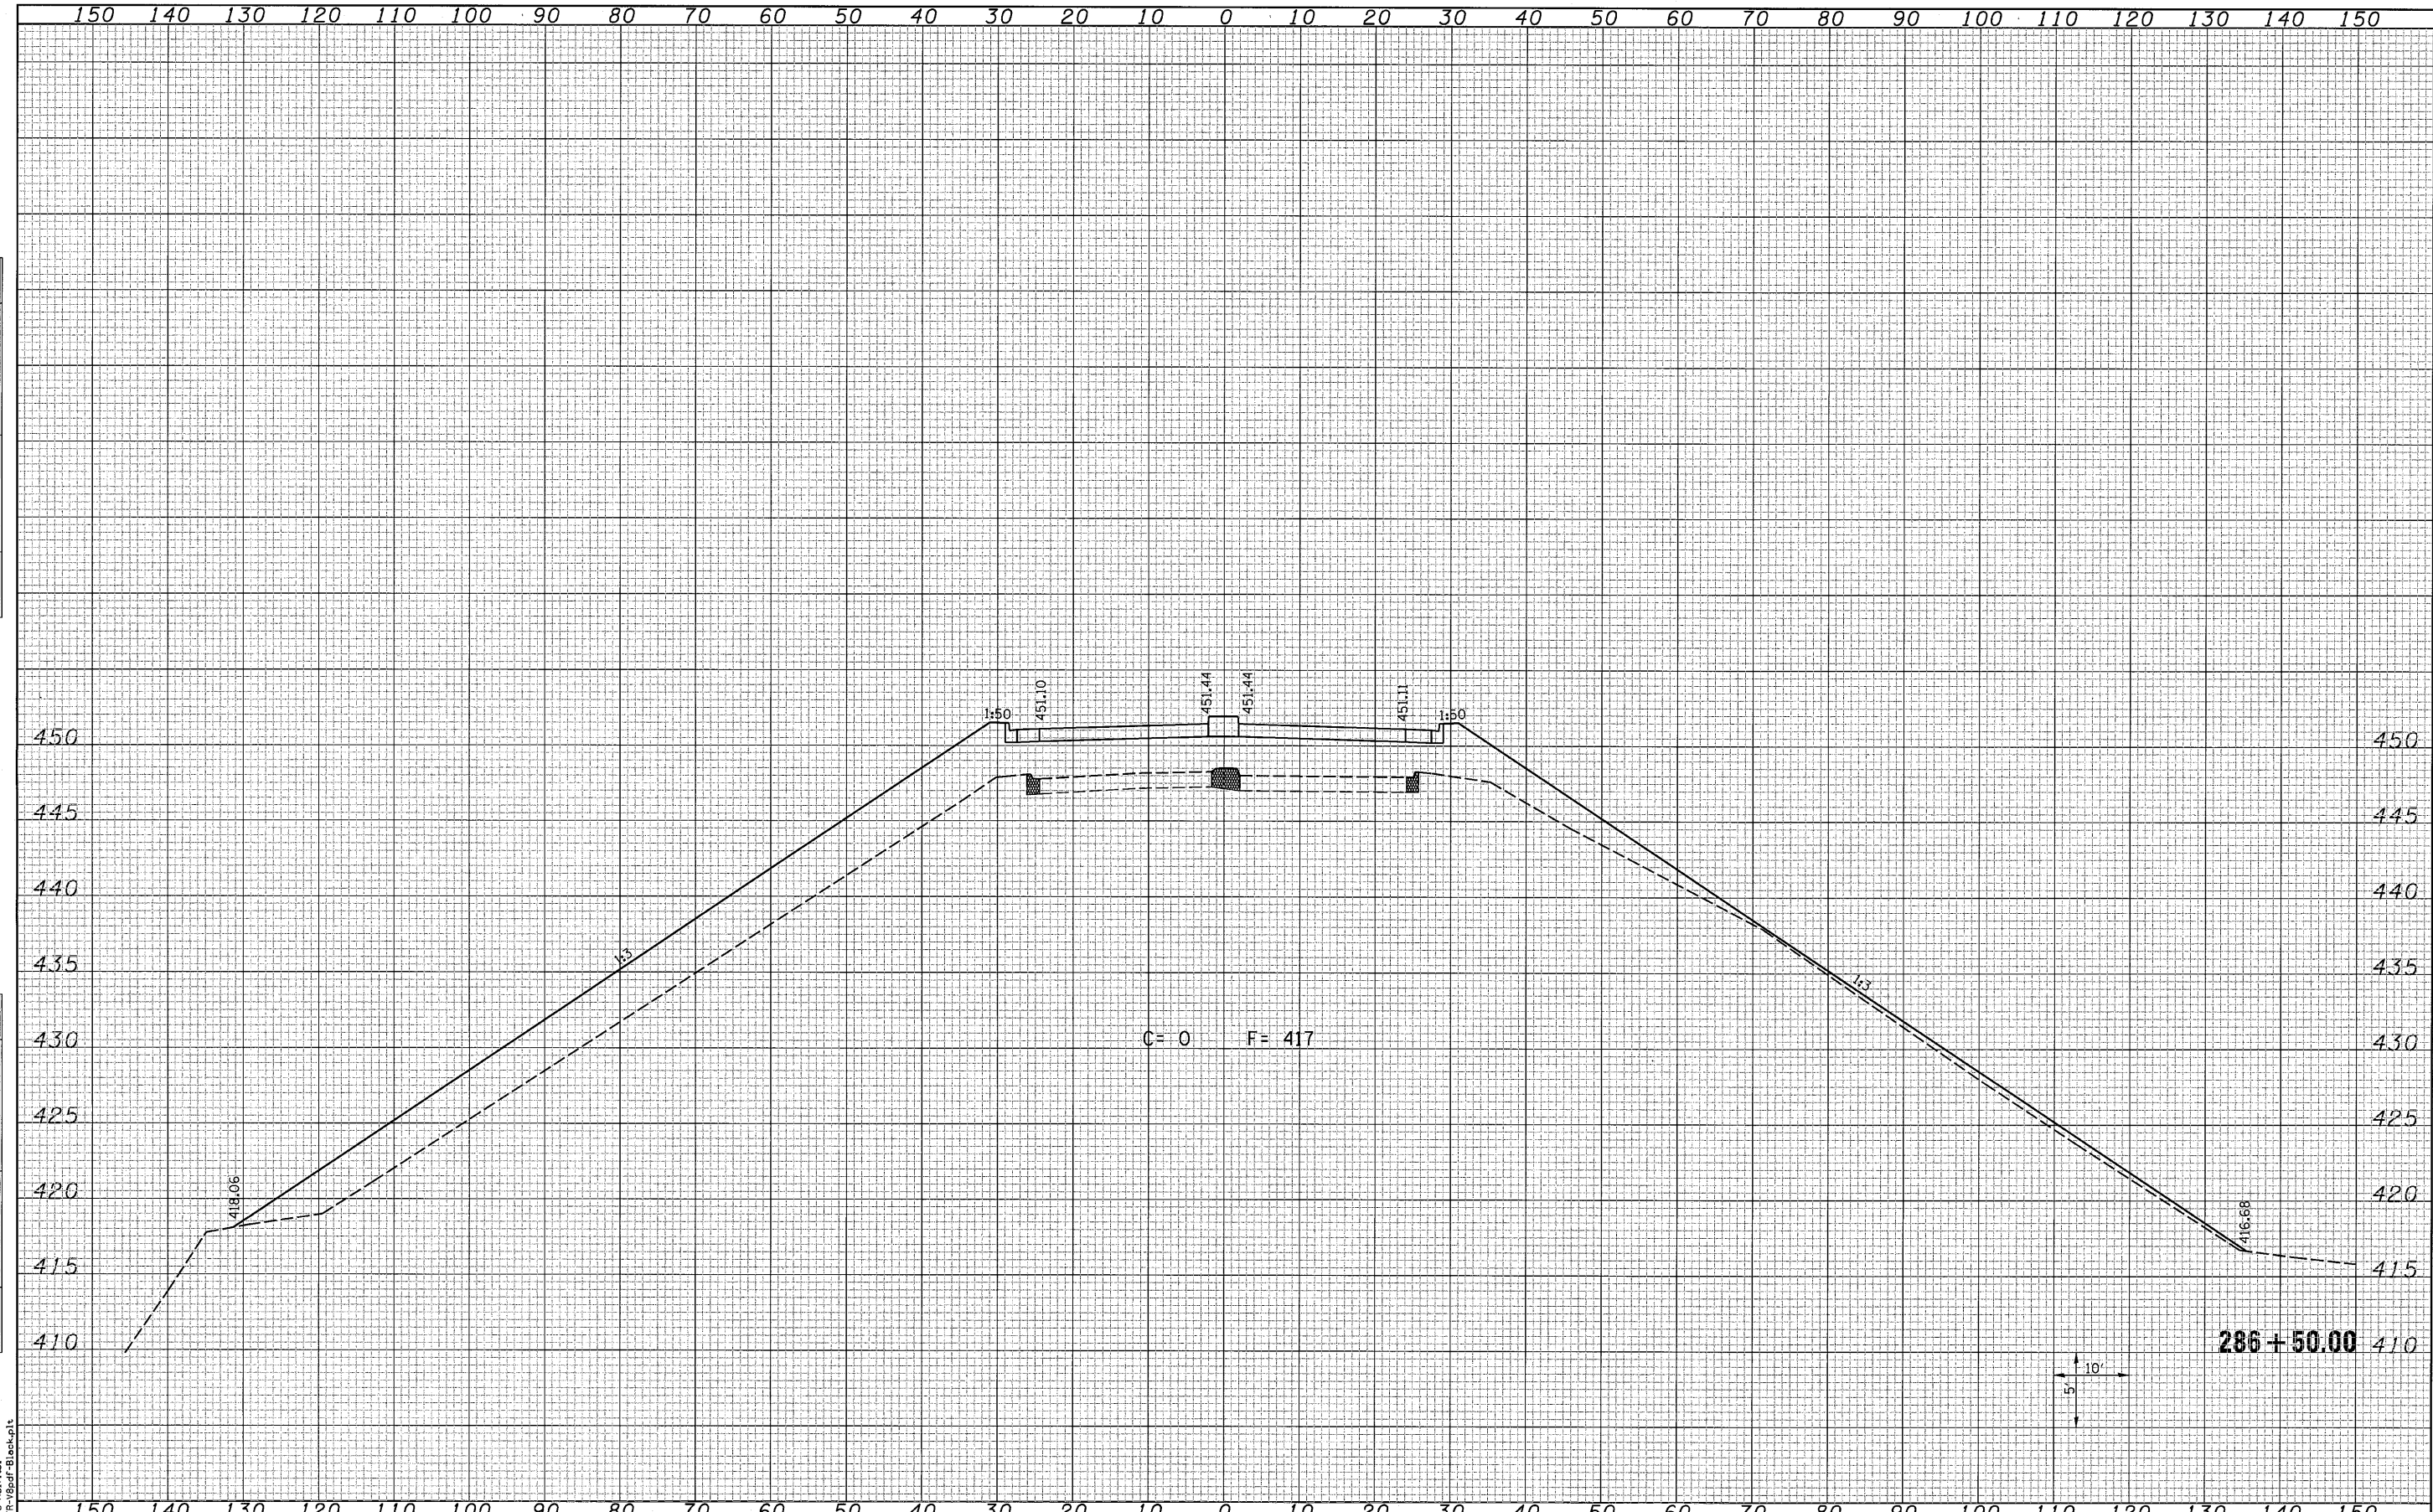

C = 0 F = 417

286+50.00 410



LAST SAVED = 8/4/2010
 PEN TABLE = VB-Half.tbl
 PLOT DRIVER = TR-VBpdf-Block.plt

FILE NAME =
 USER NAME = berschmann
 PLOT SCALE = 10.0005 ' / IN.
 PLOT DATE = 8/9/2010 10:22:25 AM

DESIGNED -	REVISED -
DRAWN -	REVISED -
CHECKED -	REVISED -
DATE -	REVISED -

STATE OF ILLINOIS
 DEPARTMENT OF TRANSPORTATION



IL 3 CROSS SECTIONS

SCALE: 1=10'H =5'V SHEET NO. 20 OF 25 SHEETS STA. 286+50.00 TO STA. 286+50.00

F.A.P. RTE.	SECTION	COUNTY	TOTAL SHEETS	SHEET NO.
312	64-1VBR	ST. CLAIR	259	248
CONTRACT NO. 76882			ILLINOIS FED. AID PROJECT	