


DATE	
BY	
FINAL SURVEY	
SURVEYED	
PLOTTED	
NOTE BOOK	
AREAS CHECKED	
NO.	

DATE	
BY	
ORIGINAL SURVEY	
SURVEYED	
PLOTTED	
NOTE BOOK	
AREAS CHECKED	
NO.	

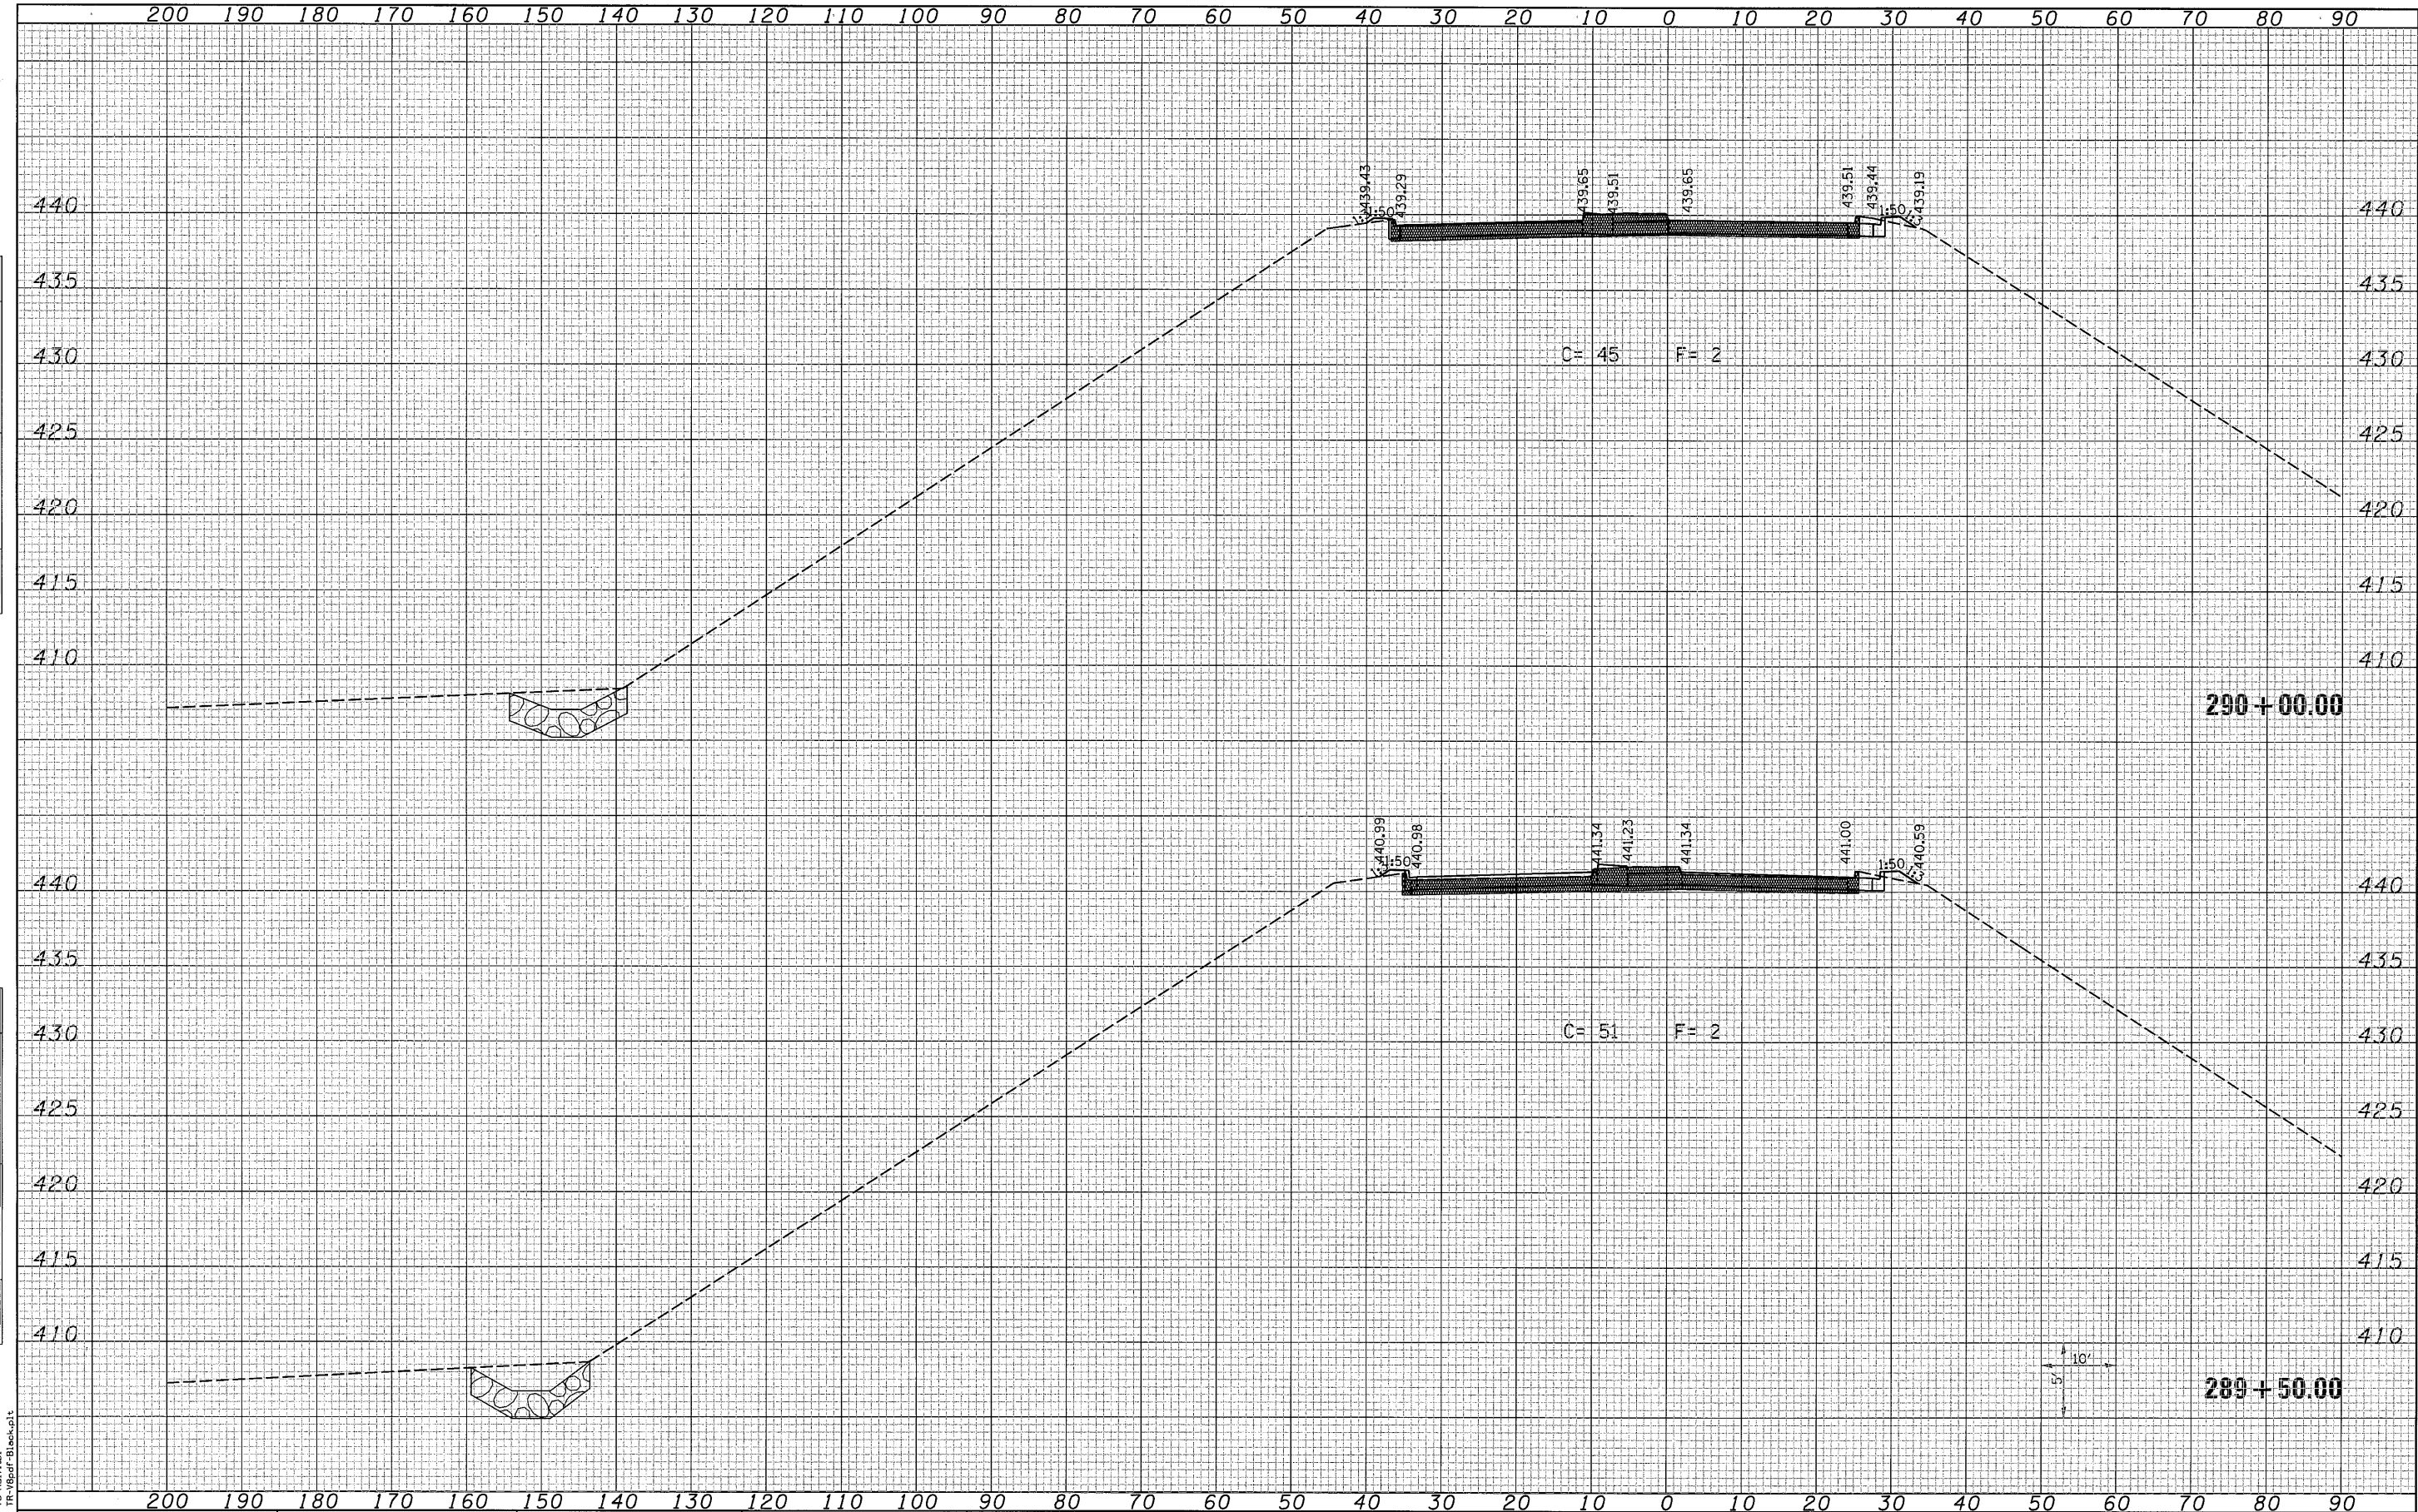

LAST SAVED = 8/4/2010
 PEN TABLE = VB-Ho1.f.b1
 PLOT DRIVER = TR-YB-of-B1-esc.p1

FILE NAME =	USER NAME = bersechmann	DESIGNED -	REVISED -
it\07078\cad\1\plans\099-0876882-XSht-IL3.dgn		DRAWN -	REVISED -
		CHECKED -	REVISED -
		DATE -	REVISED -

**STATE OF ILLINOIS
 DEPARTMENT OF TRANSPORTATION**

**HORNER &
 SHIRIN, INC**
 ENGINEERS

IL 3 CROSS SECTIONS

SCALE: 1=10'H =5'V SHEET NO. 25 OF 25 SHEETS STA. 289+50.00 TO STA. 290+00.00

F.A.P. RTE.	SECTION	COUNTY	TOTAL SHEETS	SHEET NO.
312	64-1VBR	ST. CLAIR	259	254
CONTRACT NO. 76882			ILLINOIS FED. AID PROJECT	