


BY	DATE

BY	DATE

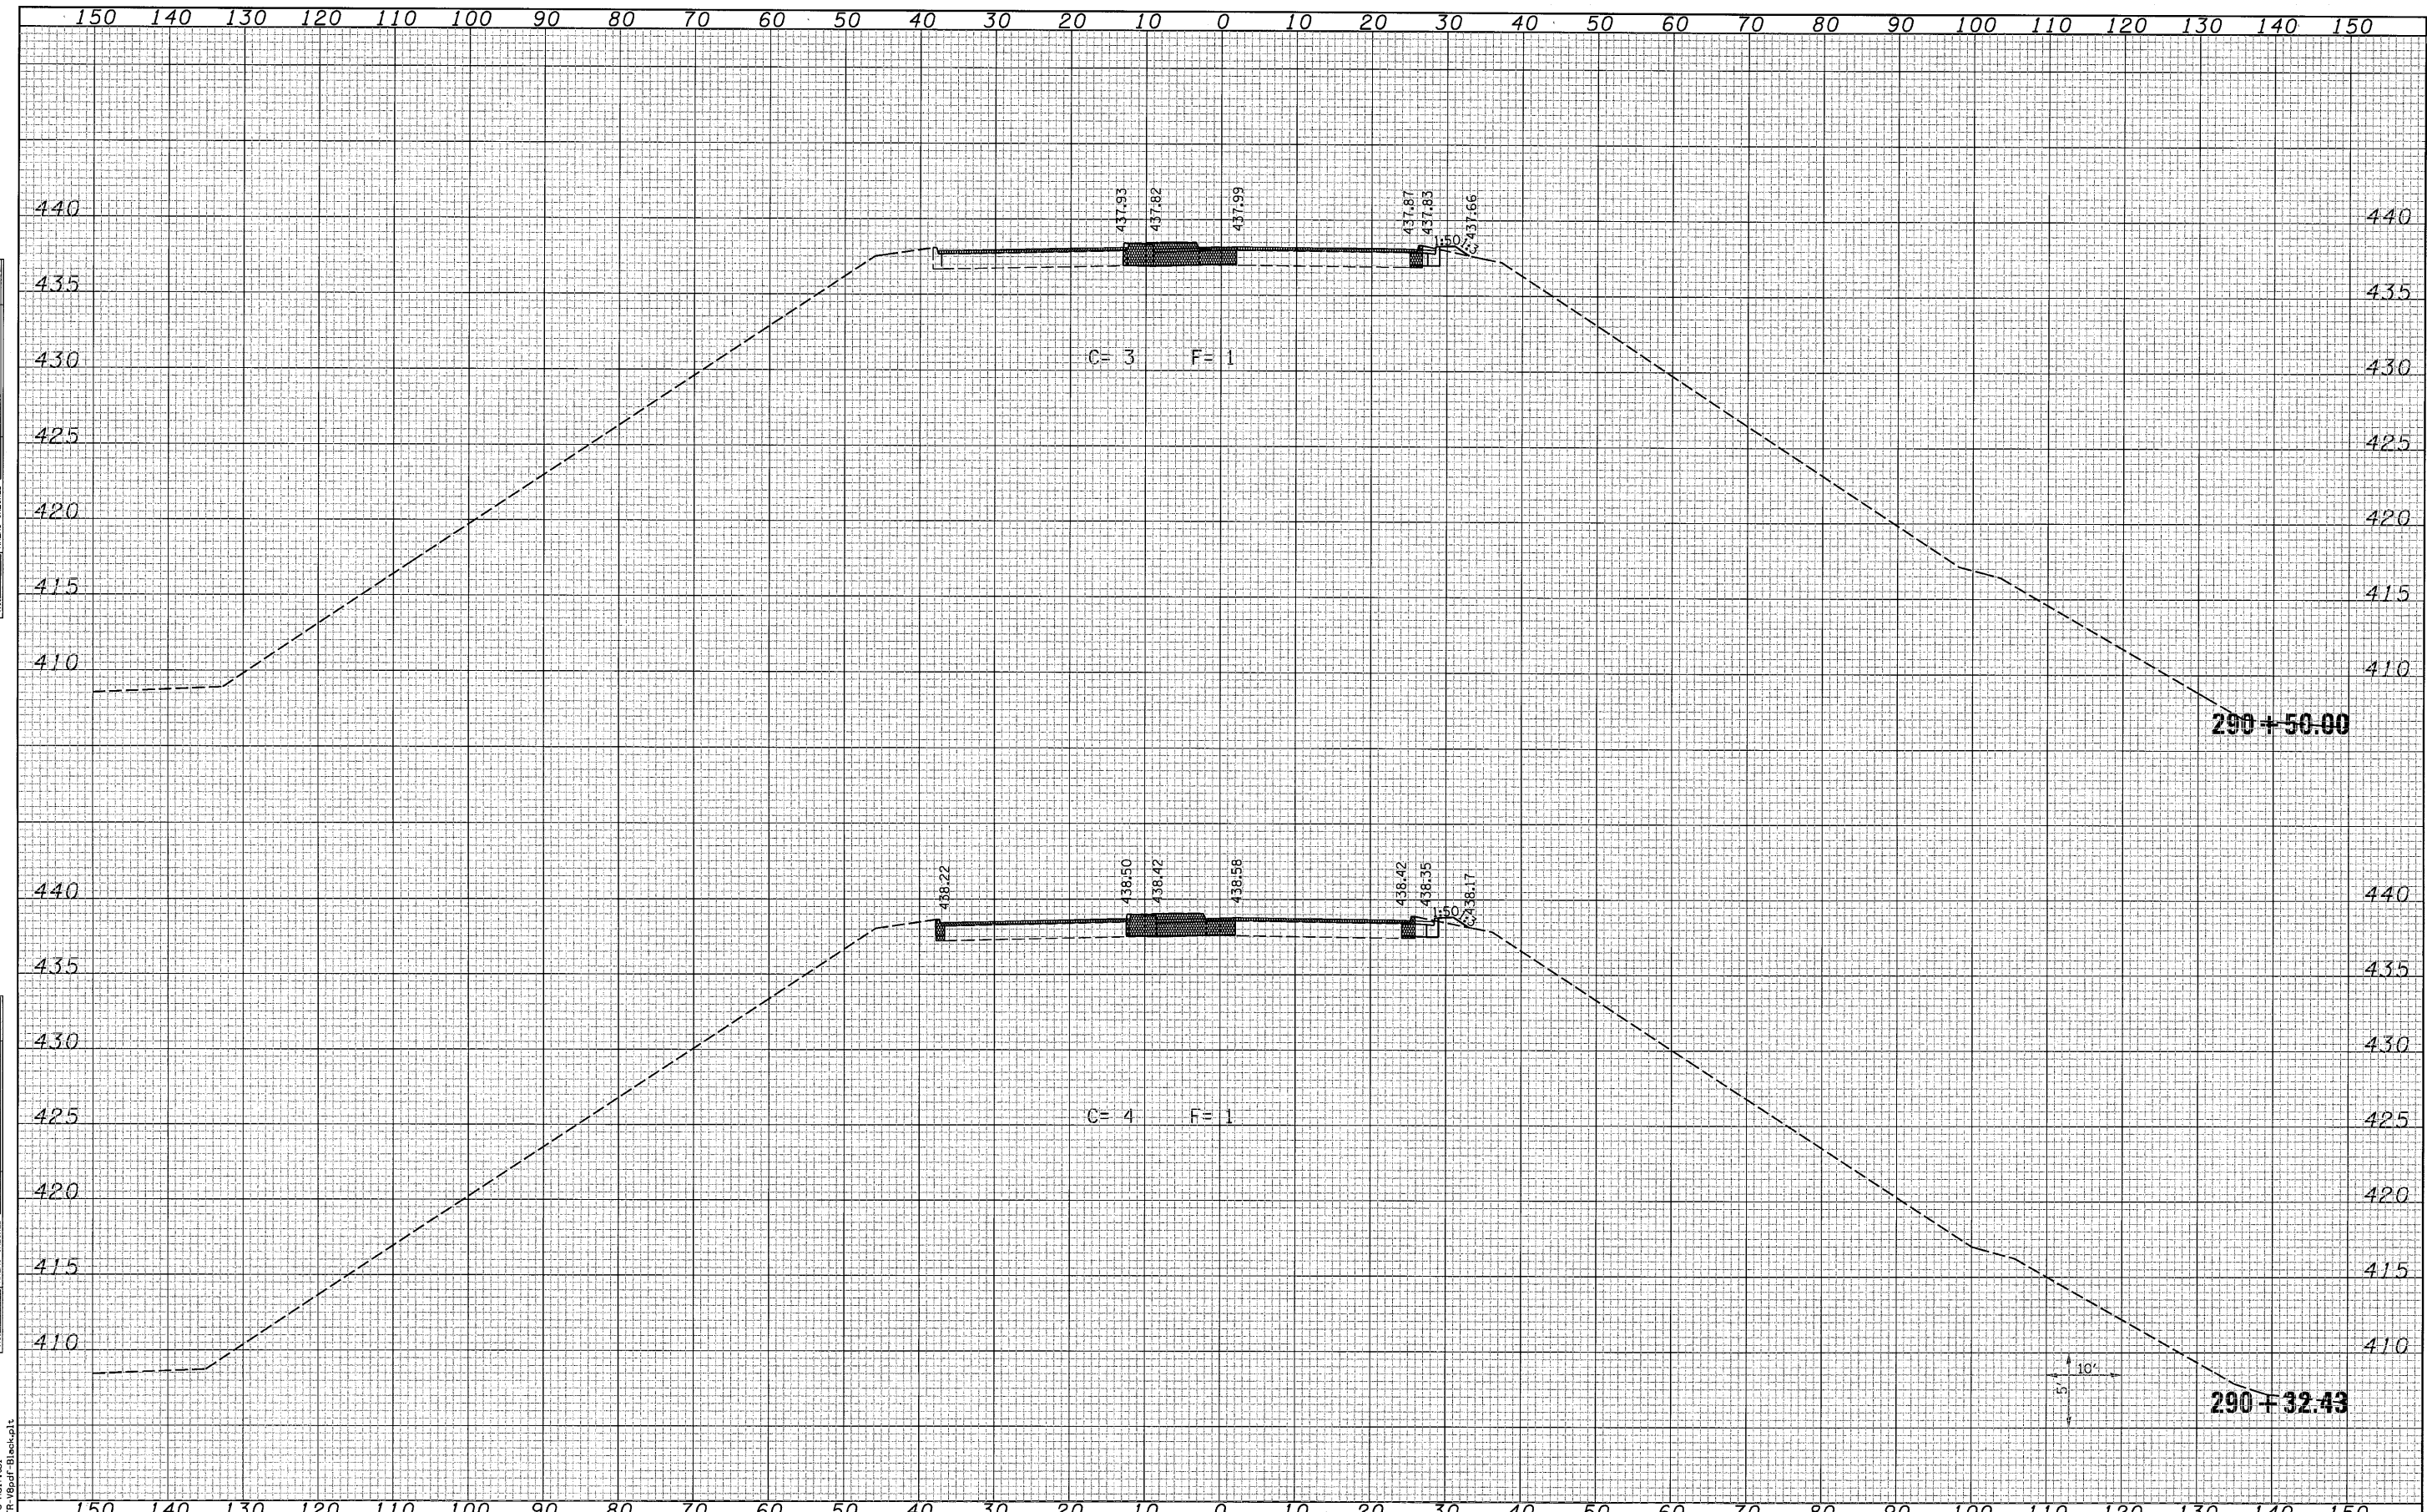

LAST SAVED = 8/4/2010  
 PEN TABLE = VB-Half.tbl  
 PLOT DRIVER = TR-VBp-f-B1.pcl

FILE NAME =	USER NAME = berichmann	DESIGNED -	REVISED -
		DRAWN -	REVISED -
		CHECKED -	REVISED -
		DATE -	REVISED -

**STATE OF ILLINOIS  
 DEPARTMENT OF TRANSPORTATION**

**HORNER &  
 SHIRIN, INC.**  
 ENGINEERS

**IL 3 CROSS SECTIONS**

SCALE: 1"=10'H =5'V SHEET NO. 25 OF 25 SHEETS STA. 290+32.43 TO STA. 290+50.00

F.A.P. RTE.	SECTION	COUNTY	TOTAL SHEETS	SHEET NO.
312	64-1VBR	ST. CLAIR	259	255
CONTRACT NO. 76882				
[ILLINOIS] FED. AID PROJECT				