


BY	DATE

BY	DATE

LAST SAVED = 8/4/2018  
 PEN TABLE = 08-Hair.tbl  
 PLOT DRIVER = Tr-999-df-Bloc.plt

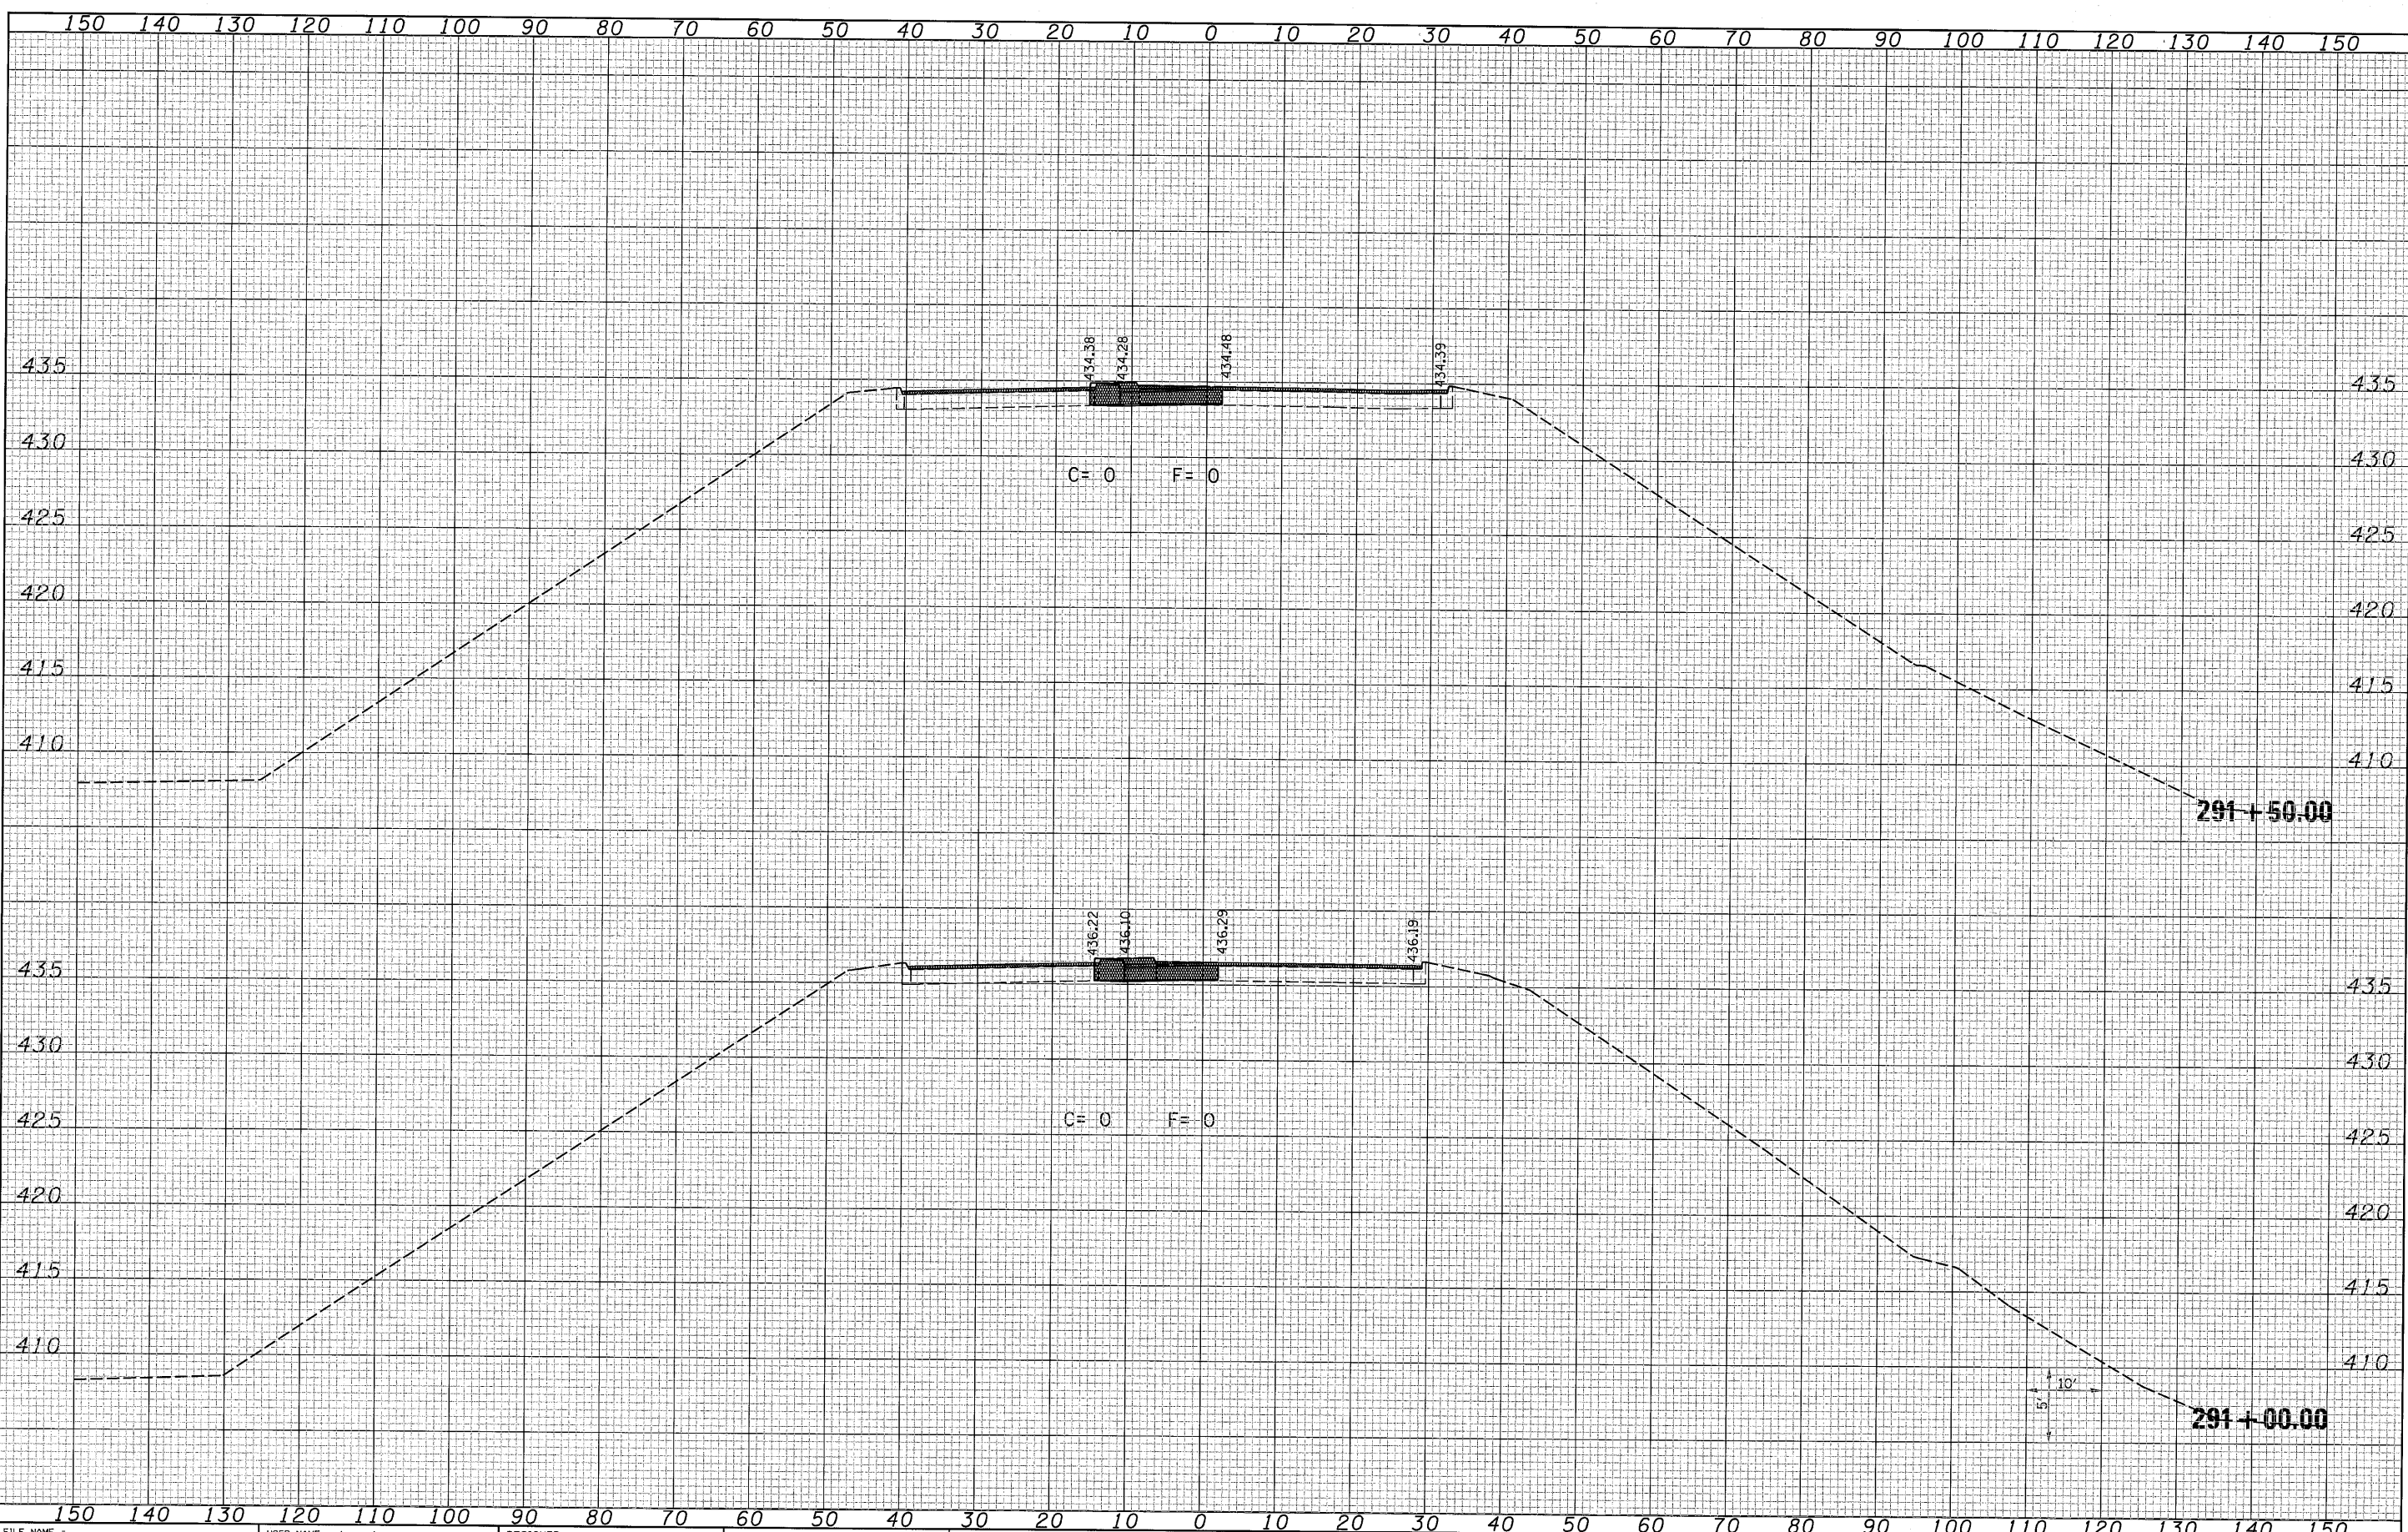

FILE NAME = \\07878\cd\vt\plans\099-DB76882-X5Sht-IL 3.dgn	USER NAME = berichmann	DESIGNED -	REVISED -	<b>STATE OF ILLINOIS</b> <b>DEPARTMENT OF TRANSPORTATION</b>		<b>IL 3 CROSS SECTIONS</b>			F.A.P. RTE. 312	SECTION 64-1VBR	COUNTY ST. CLAIR	TOTAL SHEETS 259	SHEET NO. 256
PLOT SCALE = 10.0005' / IN.	CHECKED -	REVISED -	REVISED -			SCALE: 1=10'H =5'V	SHEET NO. 25 OF 25 SHEETS	STA. 291+00.00	TO STA. 291+50.00	CONTRACT NO. 76882		ILLINOIS FED. AID PROJECT	
PLOT DATE = 8/9/2018 10:22:32 AM	DATE -	REVISED -	REVISED -										