



SEQUENCE OF CONSTRUCTION

CONSTRUCT TEMPORARY LOW WATER CROSSING AS DETAILED IN PLANS.
 CONSTRUCT HOT-MIX BASE COURSE 10 1/4" AS DETAILED IN THE PLANS.
 PLACE STOP BARS AS SHOWN ON STAGING PLANS.
 REMOVE PAVEMENT MARKING BETWEEN STOP BARS.
 PLACE 362.5 FEET OF TEMPORARY CONCRETE BARRIER AND 2 IMPACT ATTENUATORS.
 PERFORM ALL WORK FOR STAGE 1 CONSTRUCTION.
 PLACE FINAL GUARDRAIL ON LEFT SIDE OF ROADWAY FOR STAGE 2 TRAFFIC PROTECTION.
 SEE STANDARD 701321 FOR DETAILS NOT SHOWN ON PLANS.

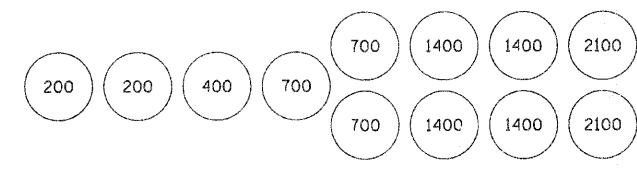

- LEGEND**
- WORK AREA
 - IMPACT ATTENUATOR
 - TEMPORARY CONCRETE BARRIER
 - BARRELS WITH STEADY BURNING LIGHT
 - TEMPORARY BRIDGE TRAFFIC SIGNALS

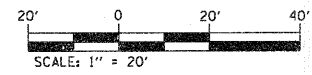

FILE NAME *	USER NAME * #USER#	DESIGNED -	REVISED -
#FILE#		DRAWN -	REVISED -
		CHECKED -	REVISED -
		DATE -	REVISED -

**STATE OF ILLINOIS
DEPARTMENT OF TRANSPORTATION**

STAGE 1 CONSTRUCTION

SCALE: 1" = 20' SHEET NO. 1 OF 2 SHEETS STA. 218+00.00 TO STA. 227+00.00

F.A.P. RTE.	SECTION	COUNTY	TOTAL SHEETS	SHEET NO.
10	3B-1	GREENE	59	13
CONTRACT NO. 76C15			ILLINOIS FED. AID PROJECT	