



SEQUENCE OF CONSTRUCTION
 RELOCATE 362.5 FEET OF TEMPORARY CONCRETE BARRIER AND 2 IMPACT ATTENUATORS.
 PLACE ADDITIONAL 75 FEET OF TEMPORARY CONCRETE BARRIER
 PERFORM ALL WORK FOR STAGE 2 CONSTRUCTION.
 MILL AND RESURFACE THE ROADWAY AREA LEADING UP THE APPROACH PAVEMENT.
 REMOVE LOW WATER CROSSING AND ESTABLISH FINAL GRADE LINES.
 SEE STANDARD 701321 FOR ITEMS NOT SHOWN.

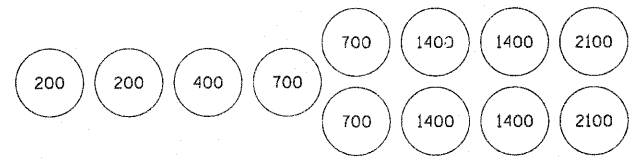

- LEGEND**
- WORK AREA
 - IMPACT ATTENUATOR
 - TEMPORARY CONCRETE BARRIER
 - BARRELS WITH STEADY BURNING LIGHT
 - TEMPORARY BRIDGE TRAFFIC SIGNALS

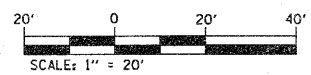

FILE NAME =	USER NAME = #USER#	DESIGNED -	REVISED -	STATE OF ILLINOIS DEPARTMENT OF TRANSPORTATION	STAGE 2 CONSTRUCTION			F.A.P. RTE.	SECTION	COUNTY	TOTAL SHEETS	SHEET NO.	
#FILEL#		DRAWN -	REVISED -		SCALE: 1" = 20'	SHEET NO. 2 OF 2 SHEETS	STA. 218+00.00 TO STA. 227+00.00	10	3B-1	GREENE	59	14	
	PLOT SCALE = #SCALE#	CHECKED -	REVISED -										
	PLOT DATE = #DATE#	DATE -	REVISED -										
											CONTRACT NO. 76C15		
											ILLINOIS FED. AID PROJECT		