


FINAL SURVEY	DATE
SURVEYED BY	
NOTE BOOK NO.	
TEMPLATE AREAS CHECKED	

ORIGINAL SURVEY	DATE
SURVEYED BY	
NOTE BOOK NO.	
TEMPLATE AREAS CHECKED	

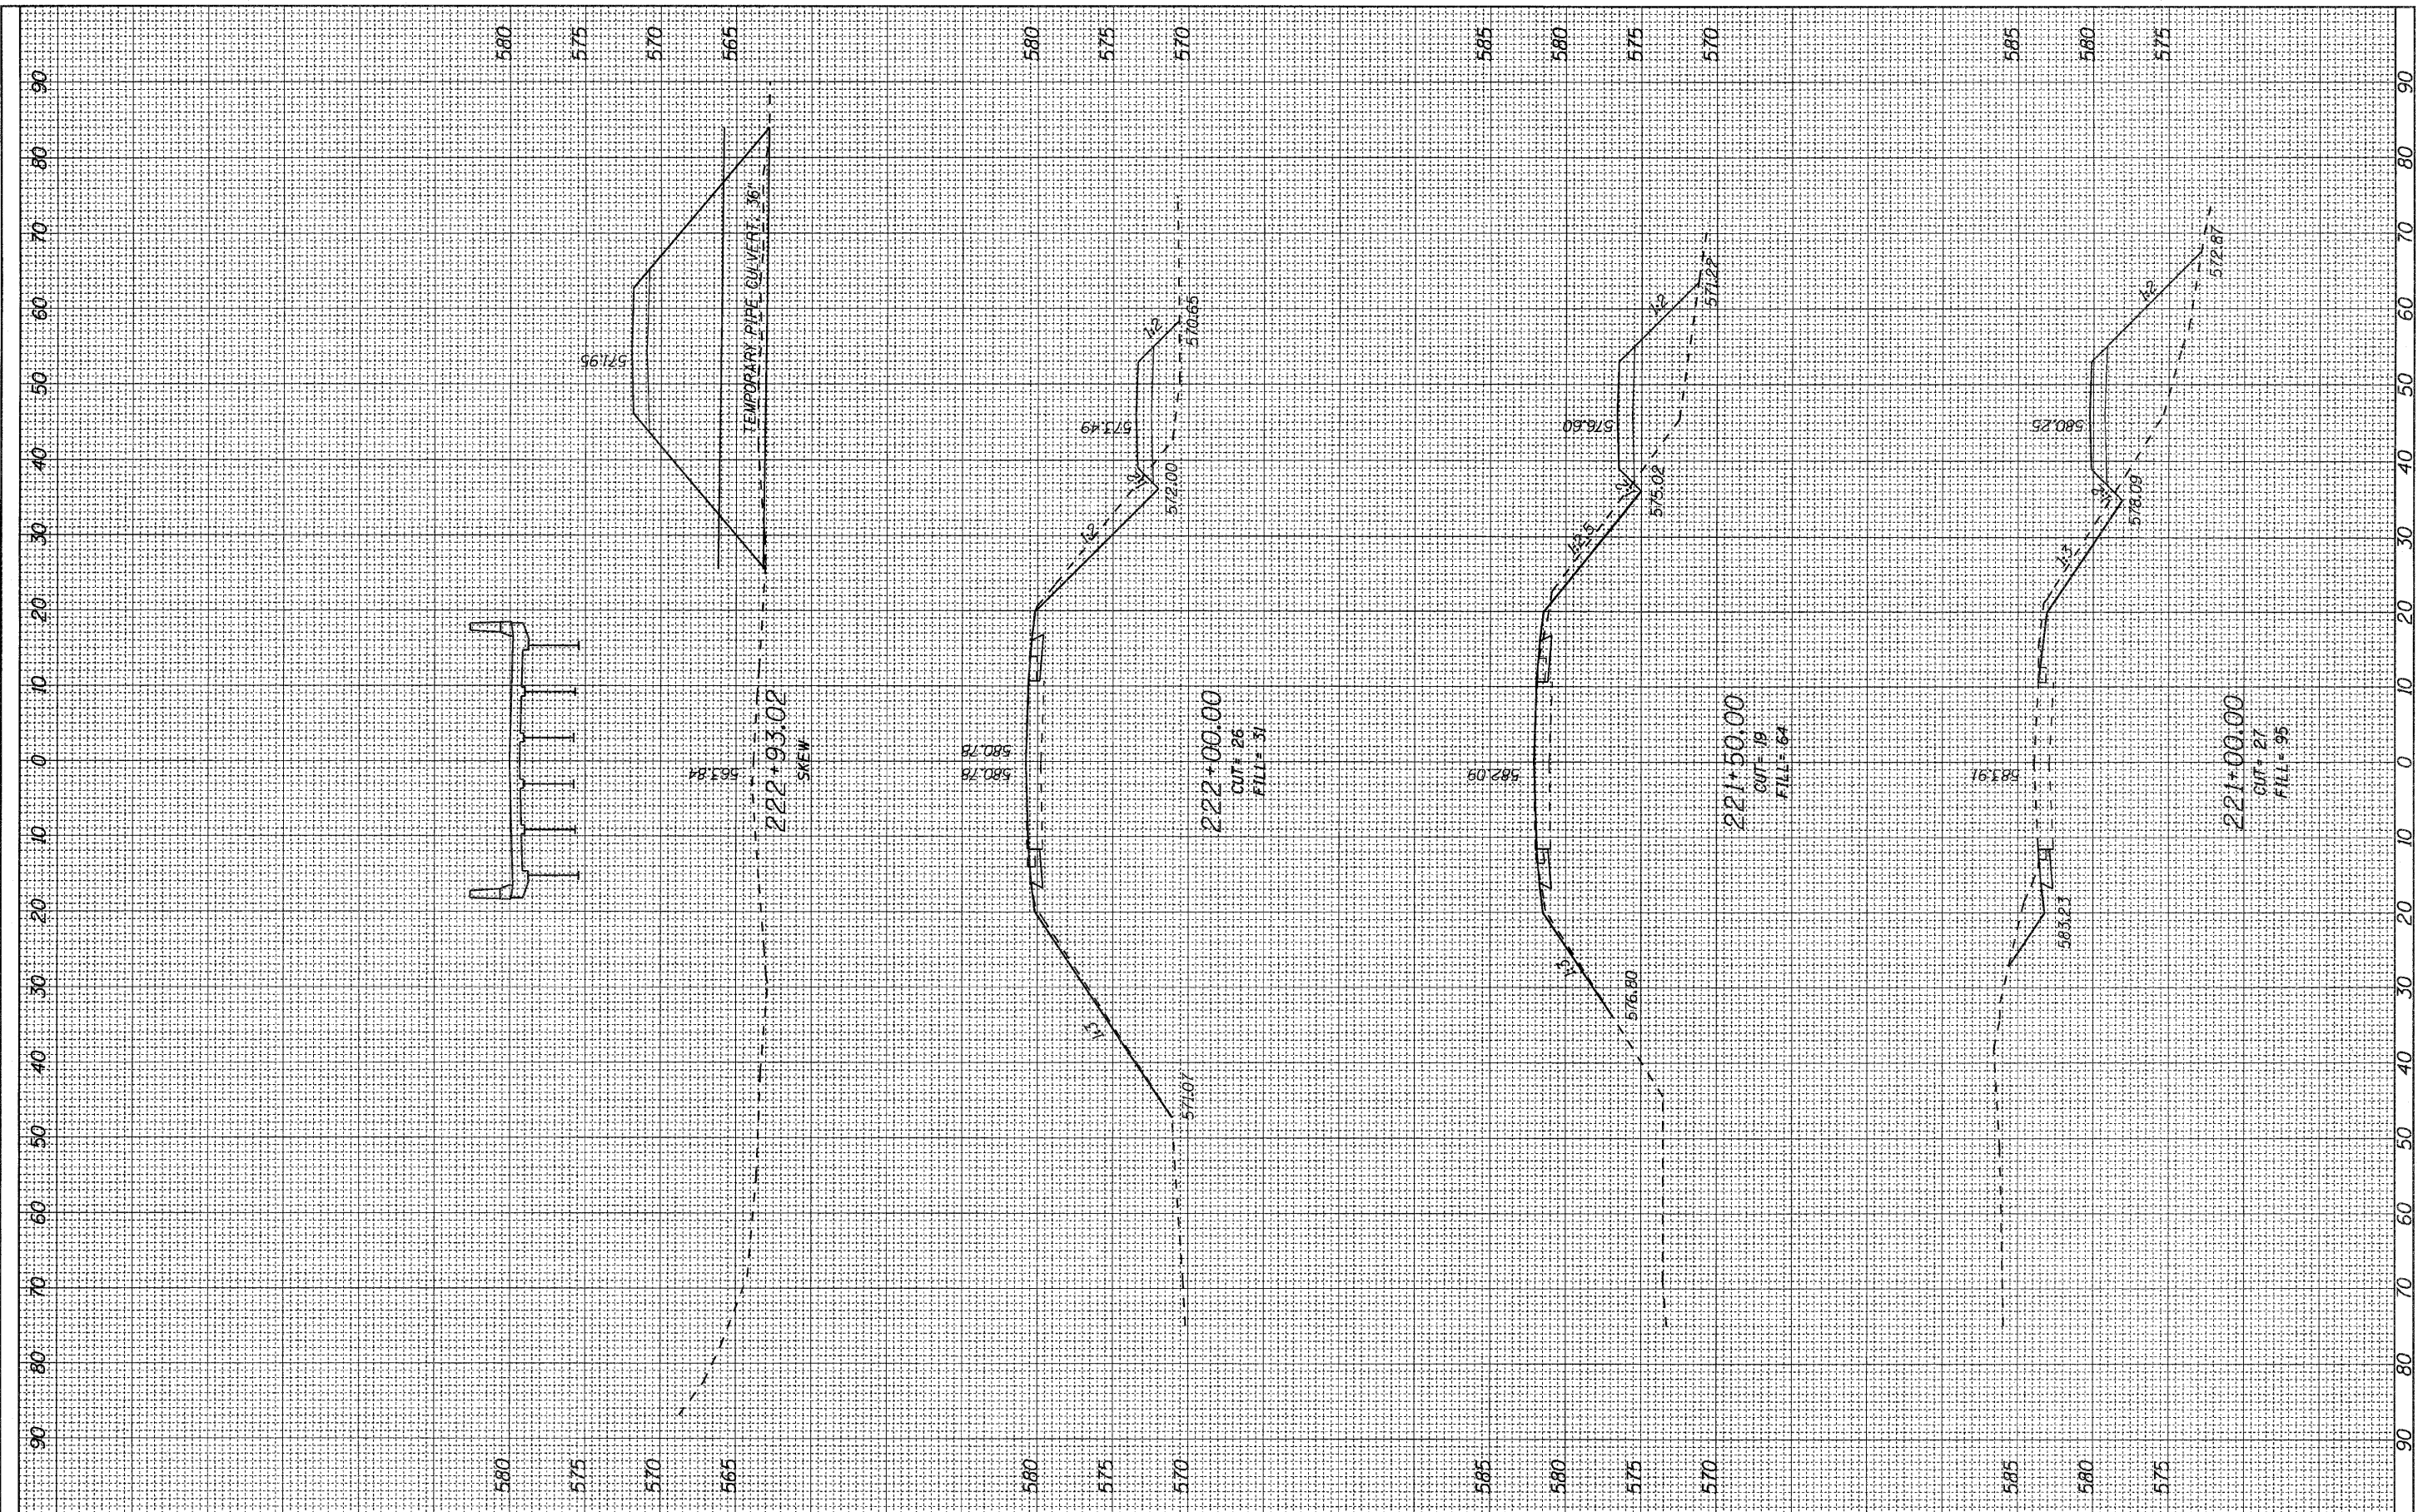

FILE NAME =	USER NAME = #USER#	DESIGNED -	REVISED -	<b>STATE OF ILLINOIS</b> <b>DEPARTMENT OF TRANSPORTATION</b>	<b>CROSS SECTION IL 267 &amp;</b> <b>LOW WATER CROSSING</b>		F.A.P. RTE. 10	SECTION 3B-1	COUNTY GREENE	TOTAL SHEETS 58	SHEET NO. 51	
#FILEL#		DRAWN -	REVISED -		SCALE: 1" = 10'	SHEET NO. 2 OF 4 SHEETS	STA. 221+00.00 TO STA. 222+93.02	CONTRACT NO. 76C15				
		CHECKED -	REVISED -		ILLINOIS FED. AID PROJECT							
		DATE -	REVISED -									