


DATE _____ BY _____
 SURVEYED _____
 ORIGINAL SURVEY _____
 NOTE BOOK _____
 TEMPLATE _____
 AREAS _____
 AREAS CHECKED _____

DATE _____ BY _____
 SURVEYED _____
 ORIGINAL SURVEY _____
 NOTE BOOK _____
 TEMPLATE _____
 AREAS _____
 AREAS CHECKED _____

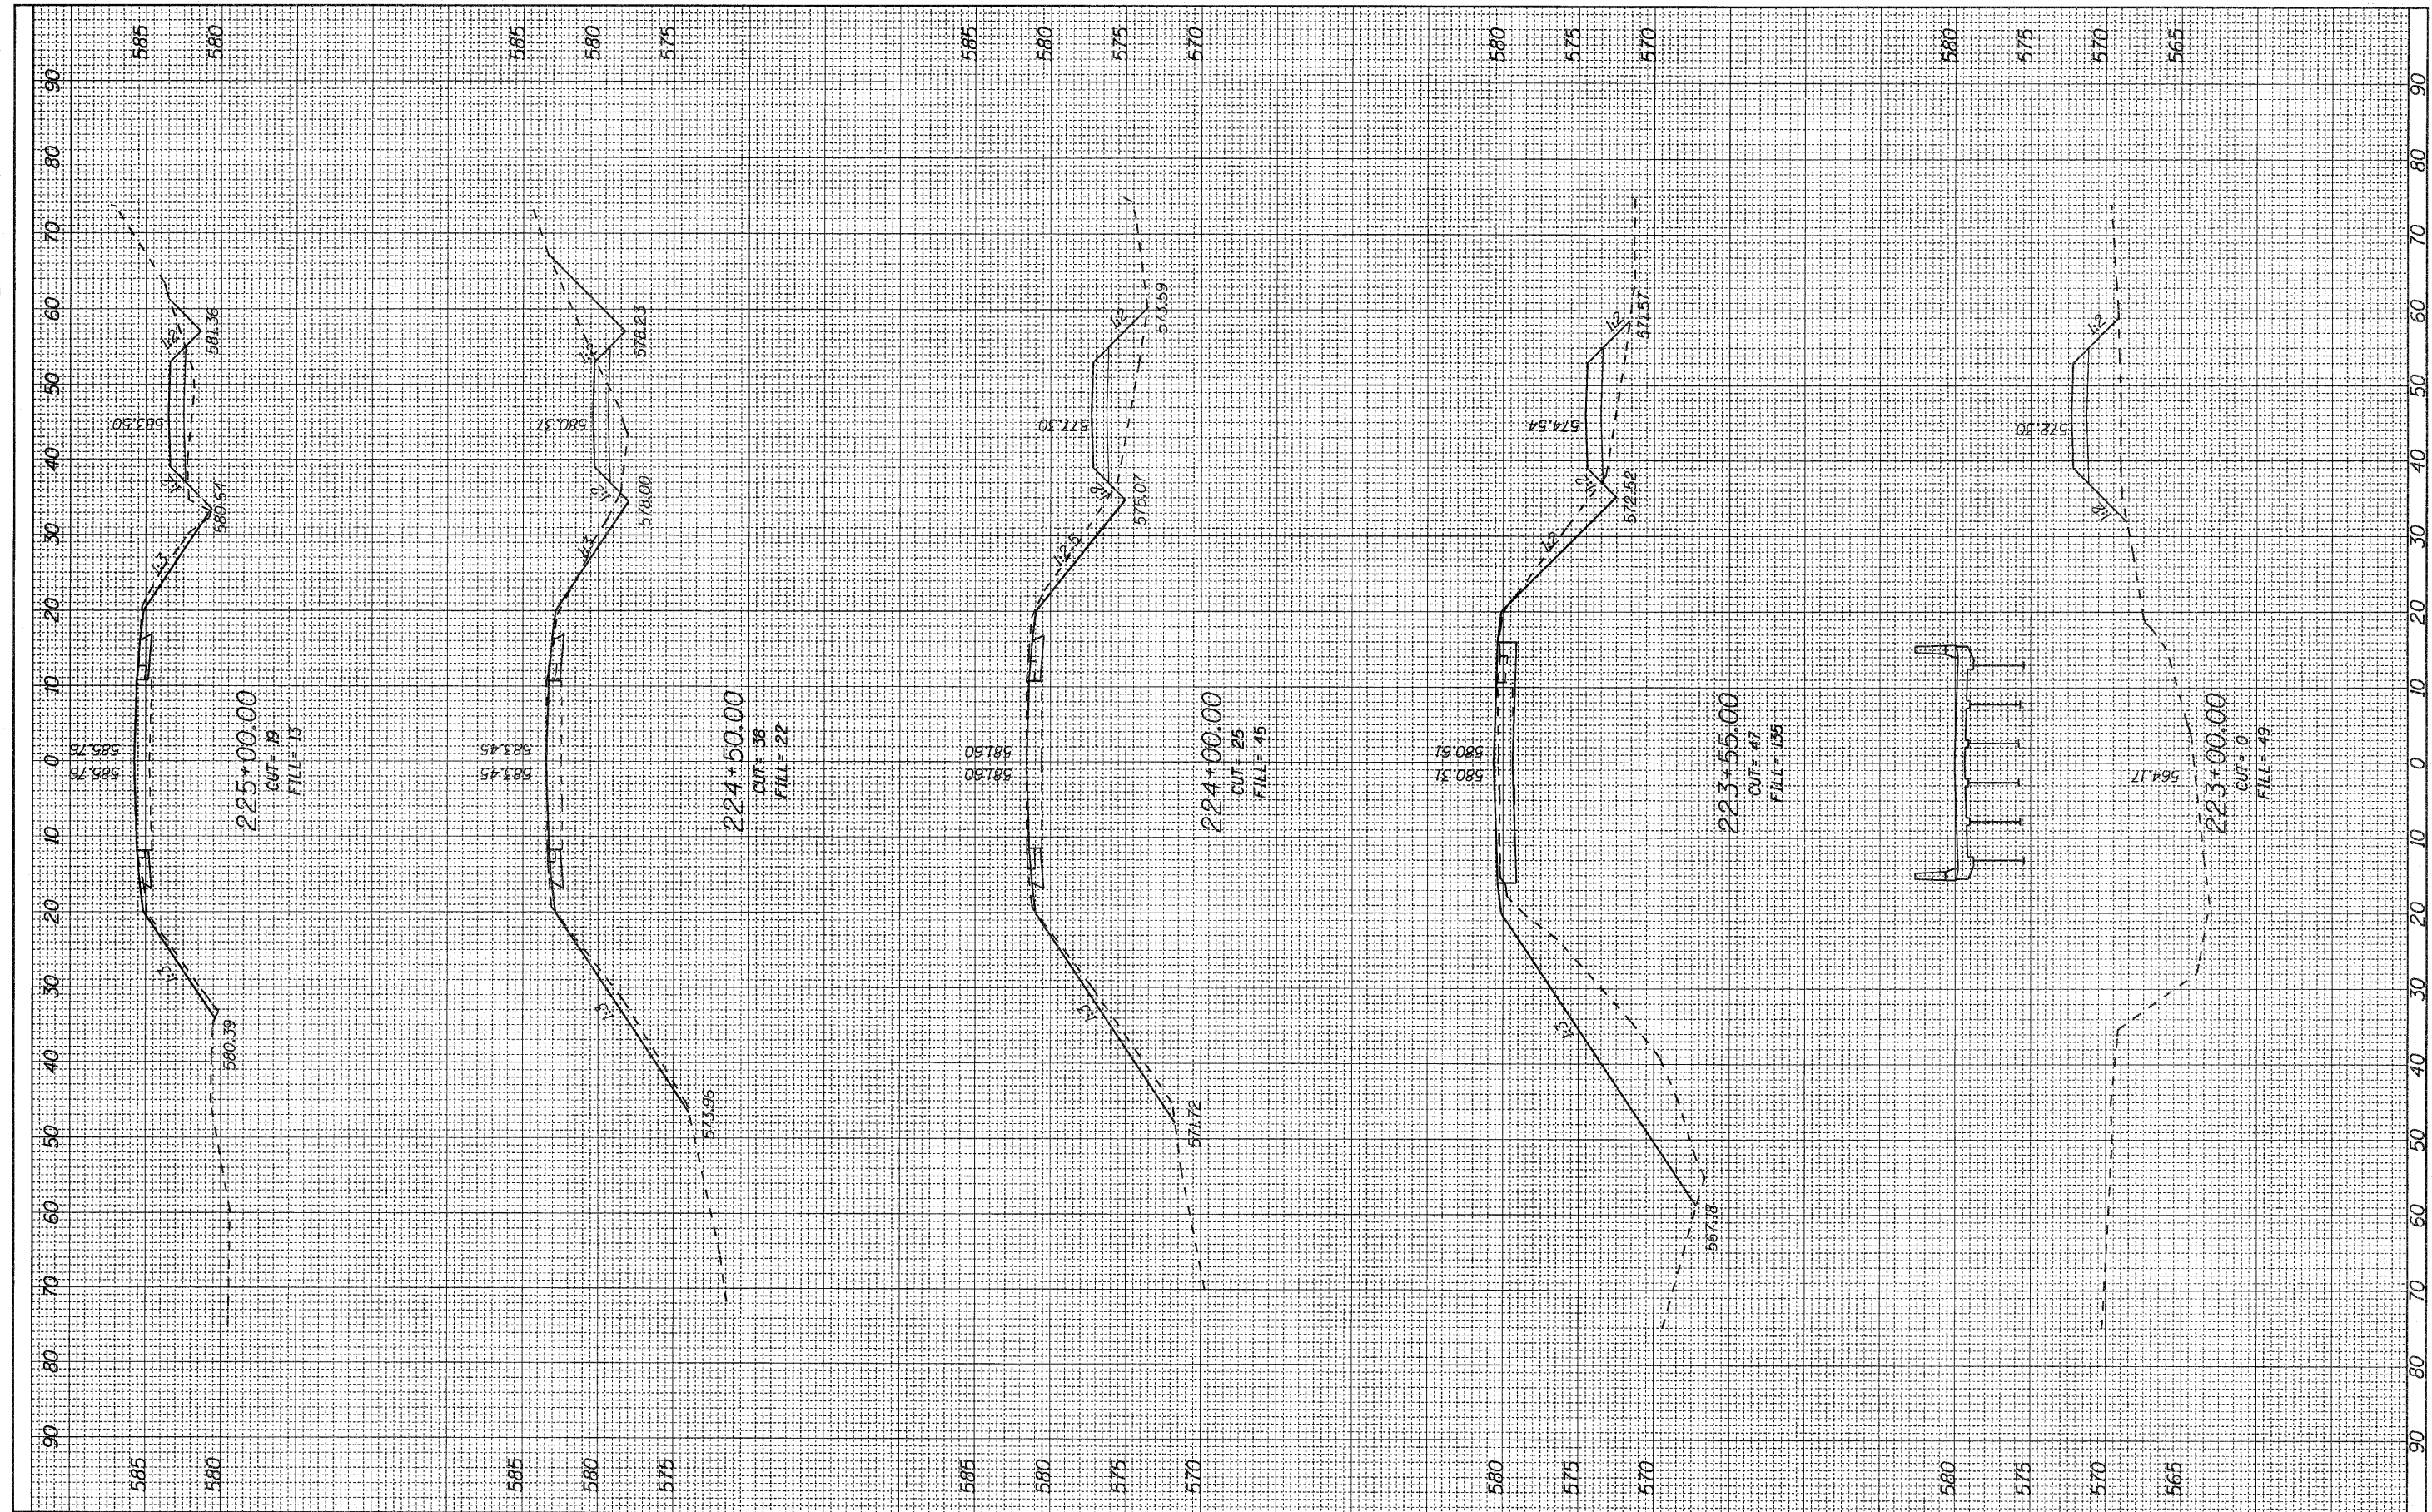

FILE NAME = _____
 *FILE# _____

USER NAME = *USER*
 PLOT SCALE = *SCALE*
 PLOT DATE = *DATE*

DESIGNED -	REVISED -
DRAWN -	REVISED -
CHECKED -	REVISED -
DATE -	REVISED -

**STATE OF ILLINOIS
 DEPARTMENT OF TRANSPORTATION**

**CROSS SECTION IL 267 &
 LOW WATER CROSSING**

SCALE: 1" = 10' SHEET NO. 3 OF 4 SHEETS STA. 223+00.00 TO STA. 225+00.00

F.A.P. RTE. 10	SECTION 3B-1	COUNTY GREENE	TOTAL SHEETS 58	SHEET NO. 52
CONTRACT NO. 76C15			ILLINOIS FED. AID PROJECT	