


DATE	
BY	
FINAL SURVEY	
NOTE BOOK	
NO.	
TEMP. PLATE	
AREAS	
AREAS CHECKED	

DATE	
BY	
ORIGINAL SURVEY	
NOTE BOOK	
NO.	
TEMP. PLATE	
AREAS	
AREAS CHECKED	

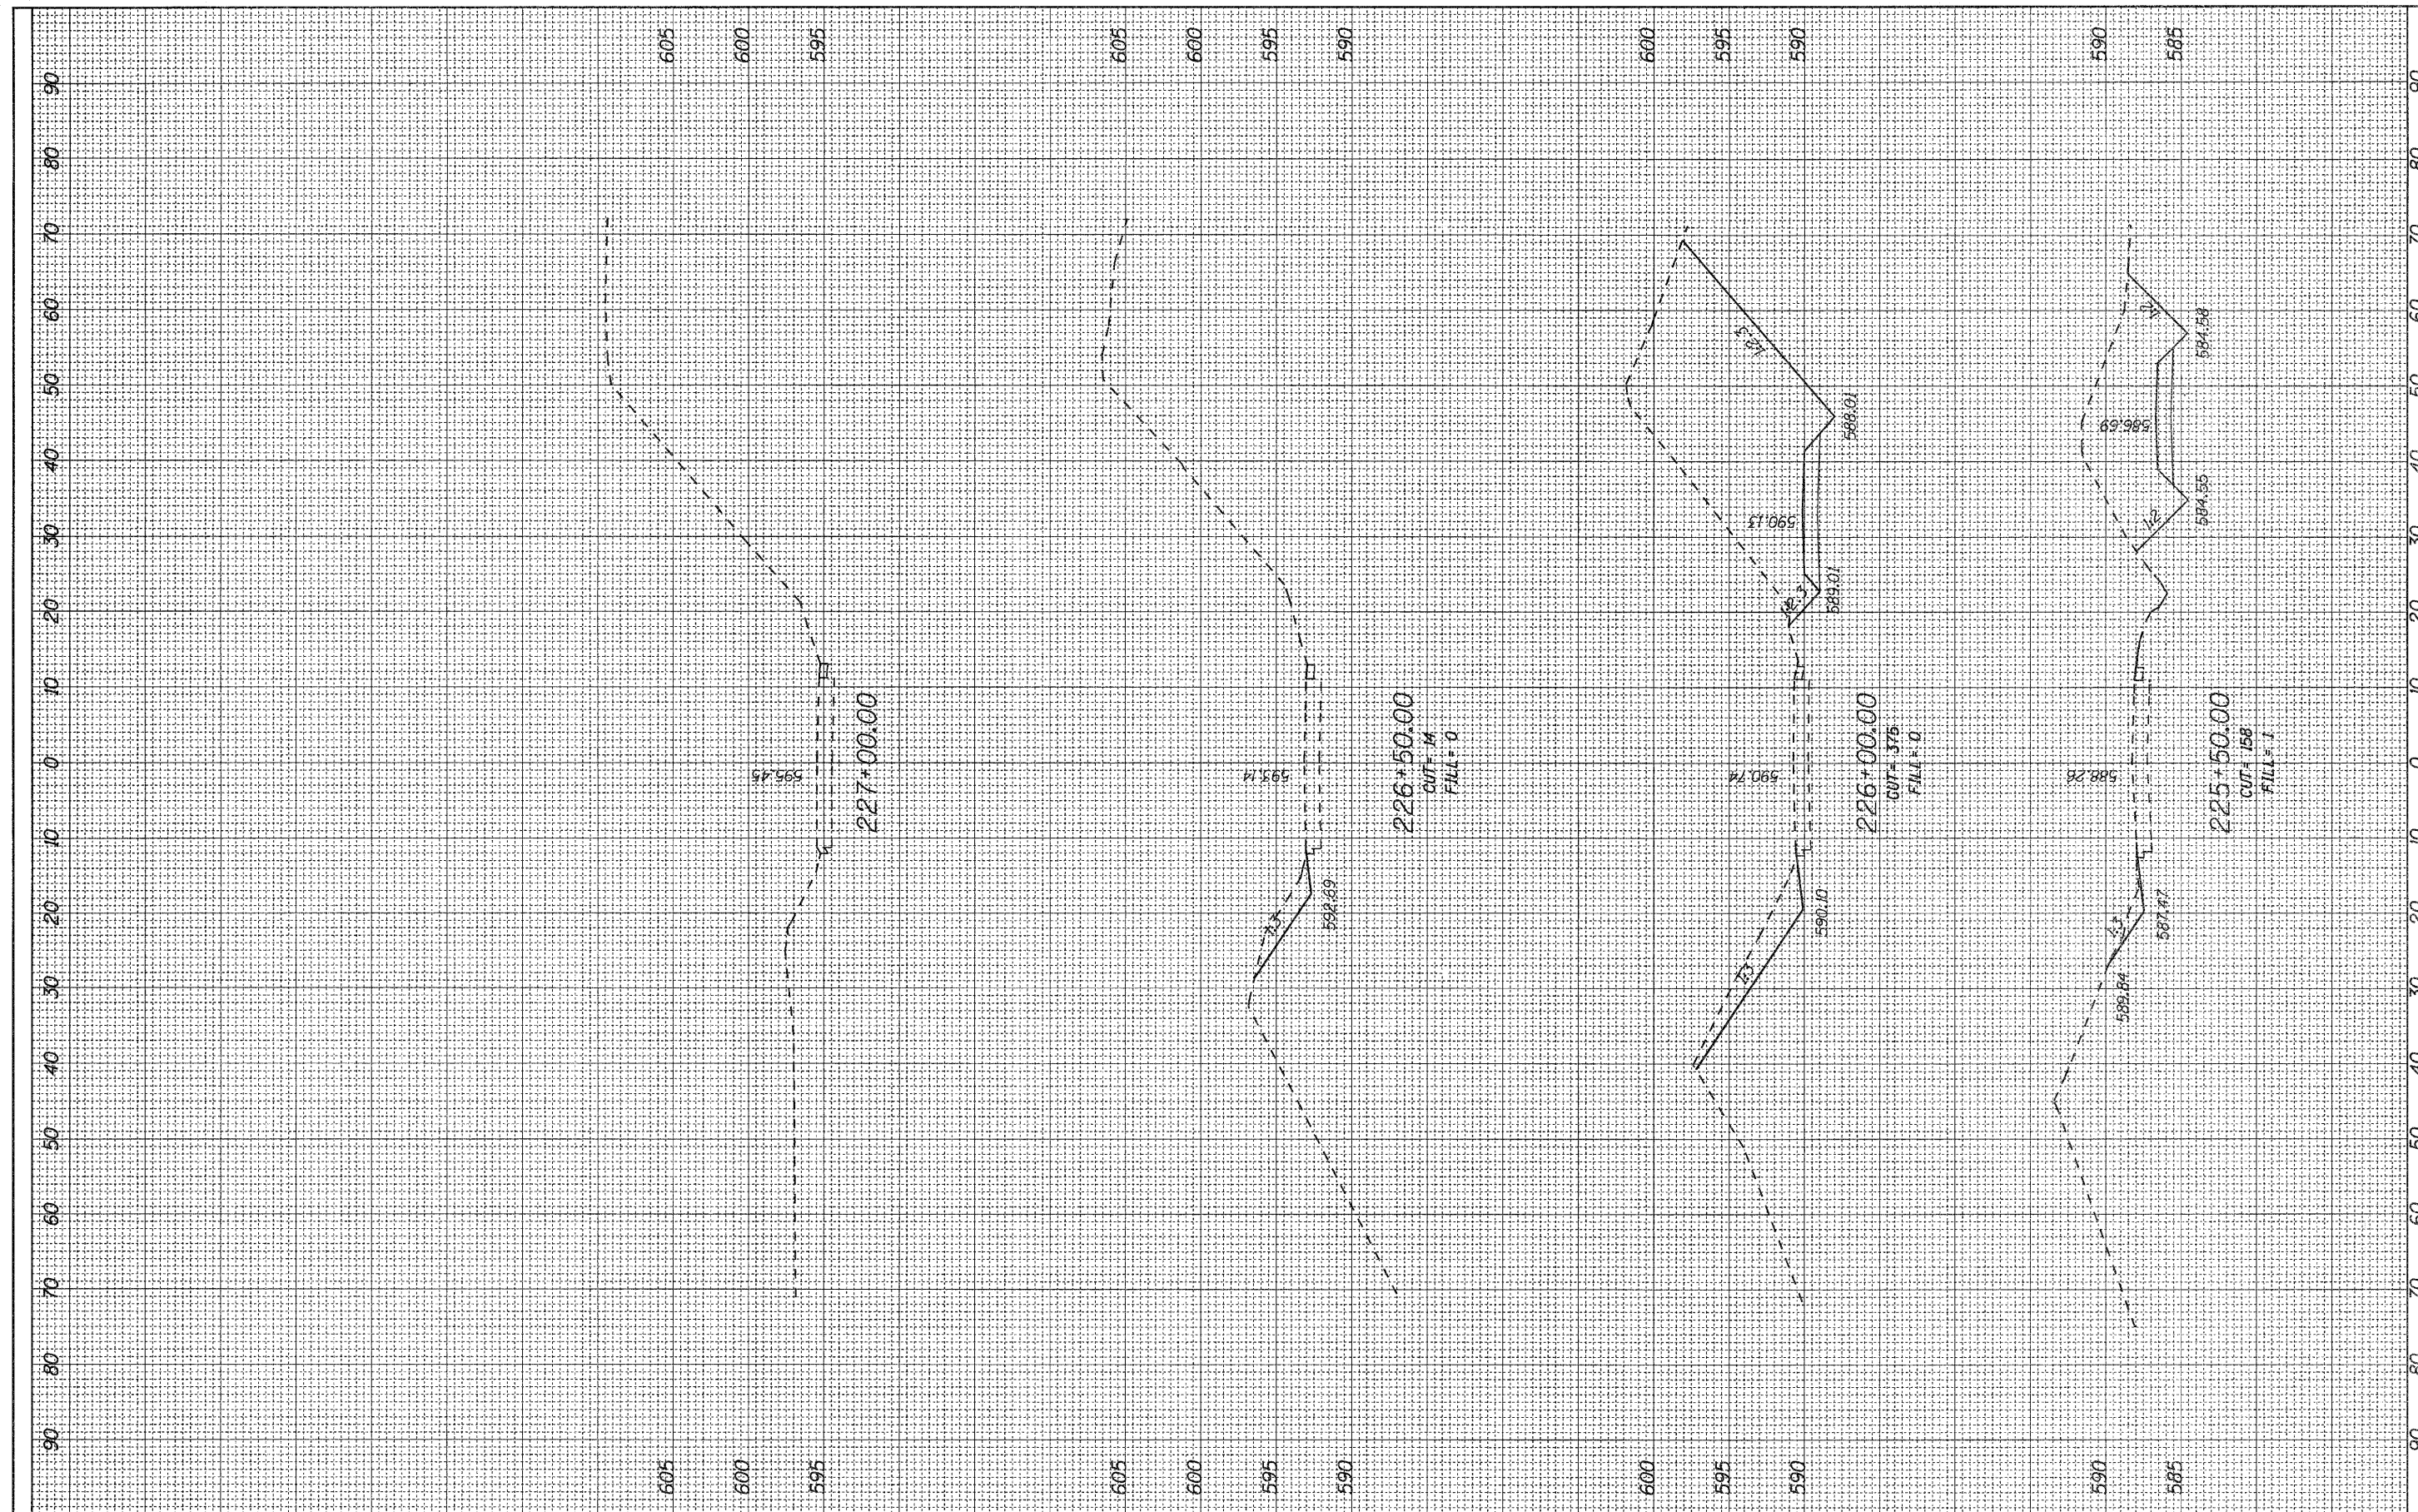

FILE NAME =	USER NAME = #USER#	DESIGNED -	REVISED -	STATE OF ILLINOIS DEPARTMENT OF TRANSPORTATION	CROSS SECTION IL 267 & LOW WATER CROSSING			F.A.P. RTE.	SECTION	COUNTY	TOTAL SHEETS	SHEET NO.
#FILEL#		DRAWN -	REVISED -		SCALE: 1" = 10'	SHEET NO. 4 OF 4 SHEETS	STA. 225+50.00 TO STA. 227+00.00	10	3B-1	GREENE	58	53
		CHECKED -	REVISED -		CONTRACT NO. 76C15							
		DATE -	REVISED -		ILLINOIS FED. AID PROJECT							