


DATE _____
 BY _____
 SURVEYED _____
 SURVEY _____
 NOTE BOOK _____
 TEMPLATE _____
 AREAS _____
 AREAS CHECKED _____
 NO. _____

DATE _____
 BY _____
 SURVEYED _____
 SURVEY _____
 NOTE BOOK _____
 TEMPLATE _____
 AREAS _____
 AREAS CHECKED _____
 NO. _____

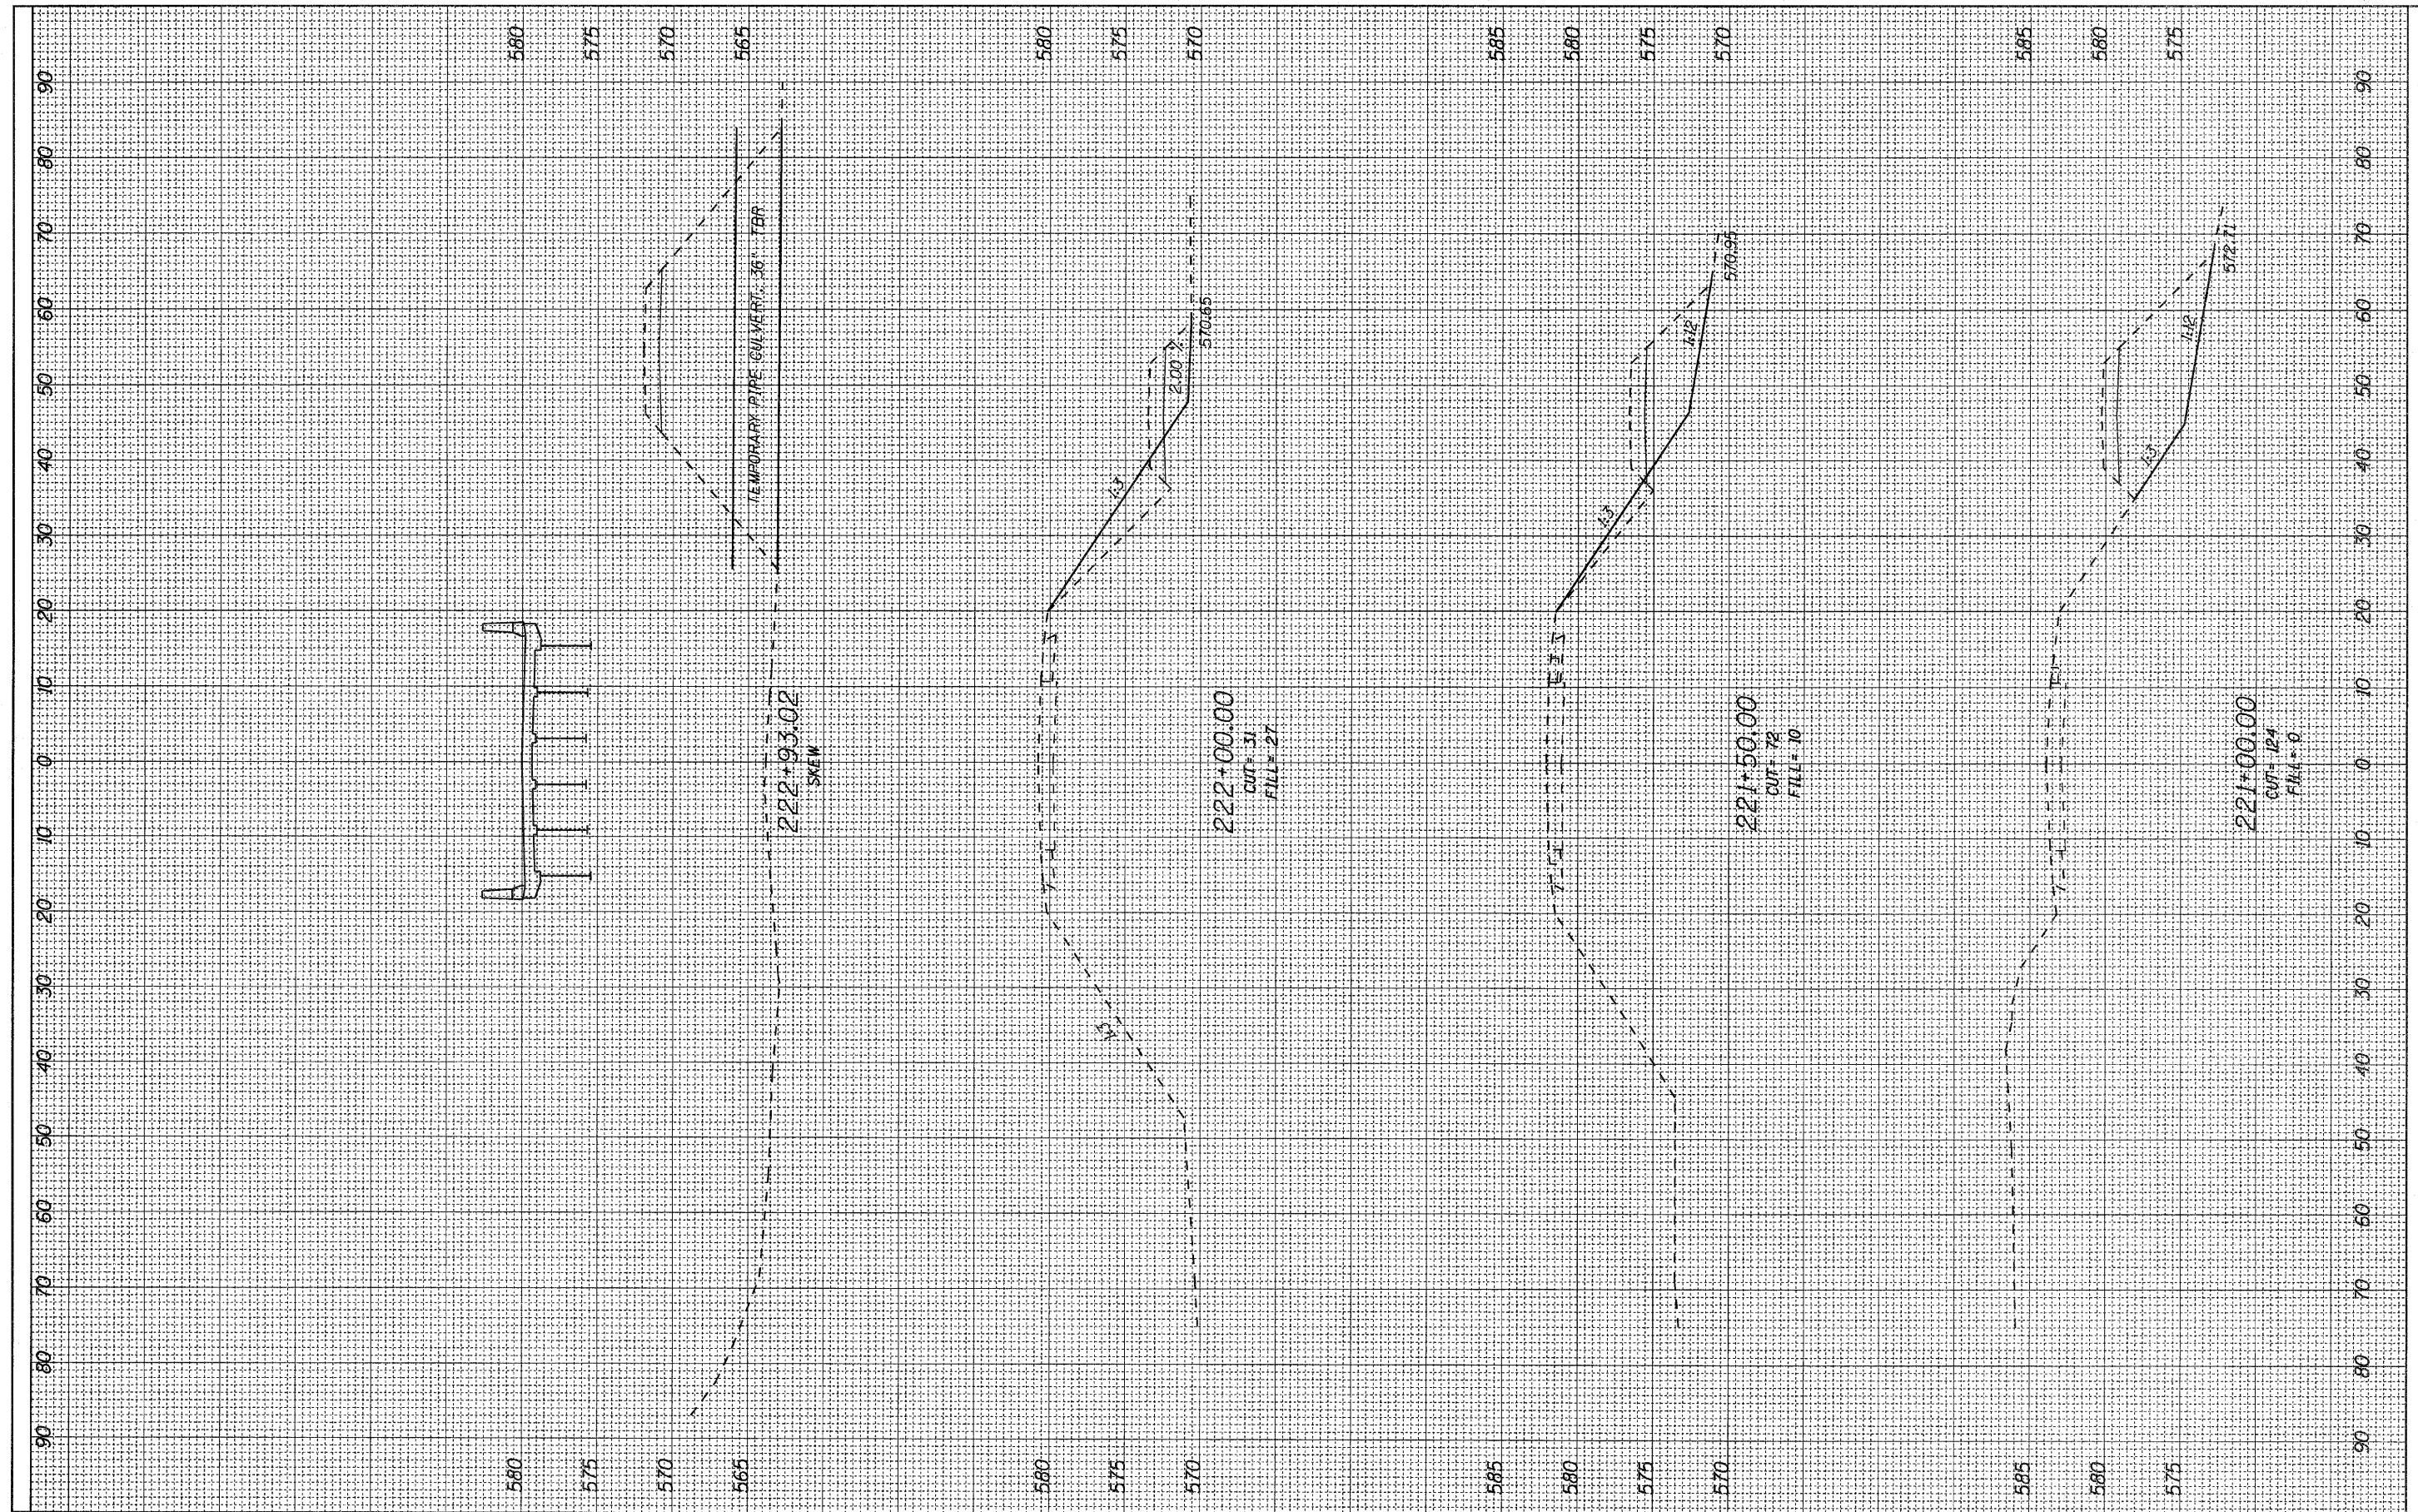

FILE NAME = _____
 #FILE# _____

USER NAME = #USER#	DESIGNED -	REVISED -
PLOT SCALE = #SCALE#	DRAWN -	REVISED -
PLOT DATE = #DATE#	CHECKED -	REVISED -
	DATE -	REVISED -

**STATE OF ILLINOIS
 DEPARTMENT OF TRANSPORTATION**

**CROSS SECTION IL 267
 FINAL CONDITION**

SCALE: 1" = 10' SHEET NO. 2 OF 4 SHEETS STA. 221+00.00 TO STA. 222+93.02

F.A.P. RTE. 10	SECTION 3B-1	COUNTY GREENE	TOTAL SHEETS 58	SHEET NO. 55
CONTRACT NO. 76C15				
ILLINOIS FED. AID PROJECT				