


DATE	
BY	
SURVEYED	
FINAL SURVEY	
NOTE BOOK	
NO.	
TEMPLATE	
AREAS	
CHECKED	

DATE	
BY	
SURVEYED	
ORIGINAL SURVEY	
NOTE BOOK	
NO.	
TEMPLATE	
AREAS	
CHECKED	

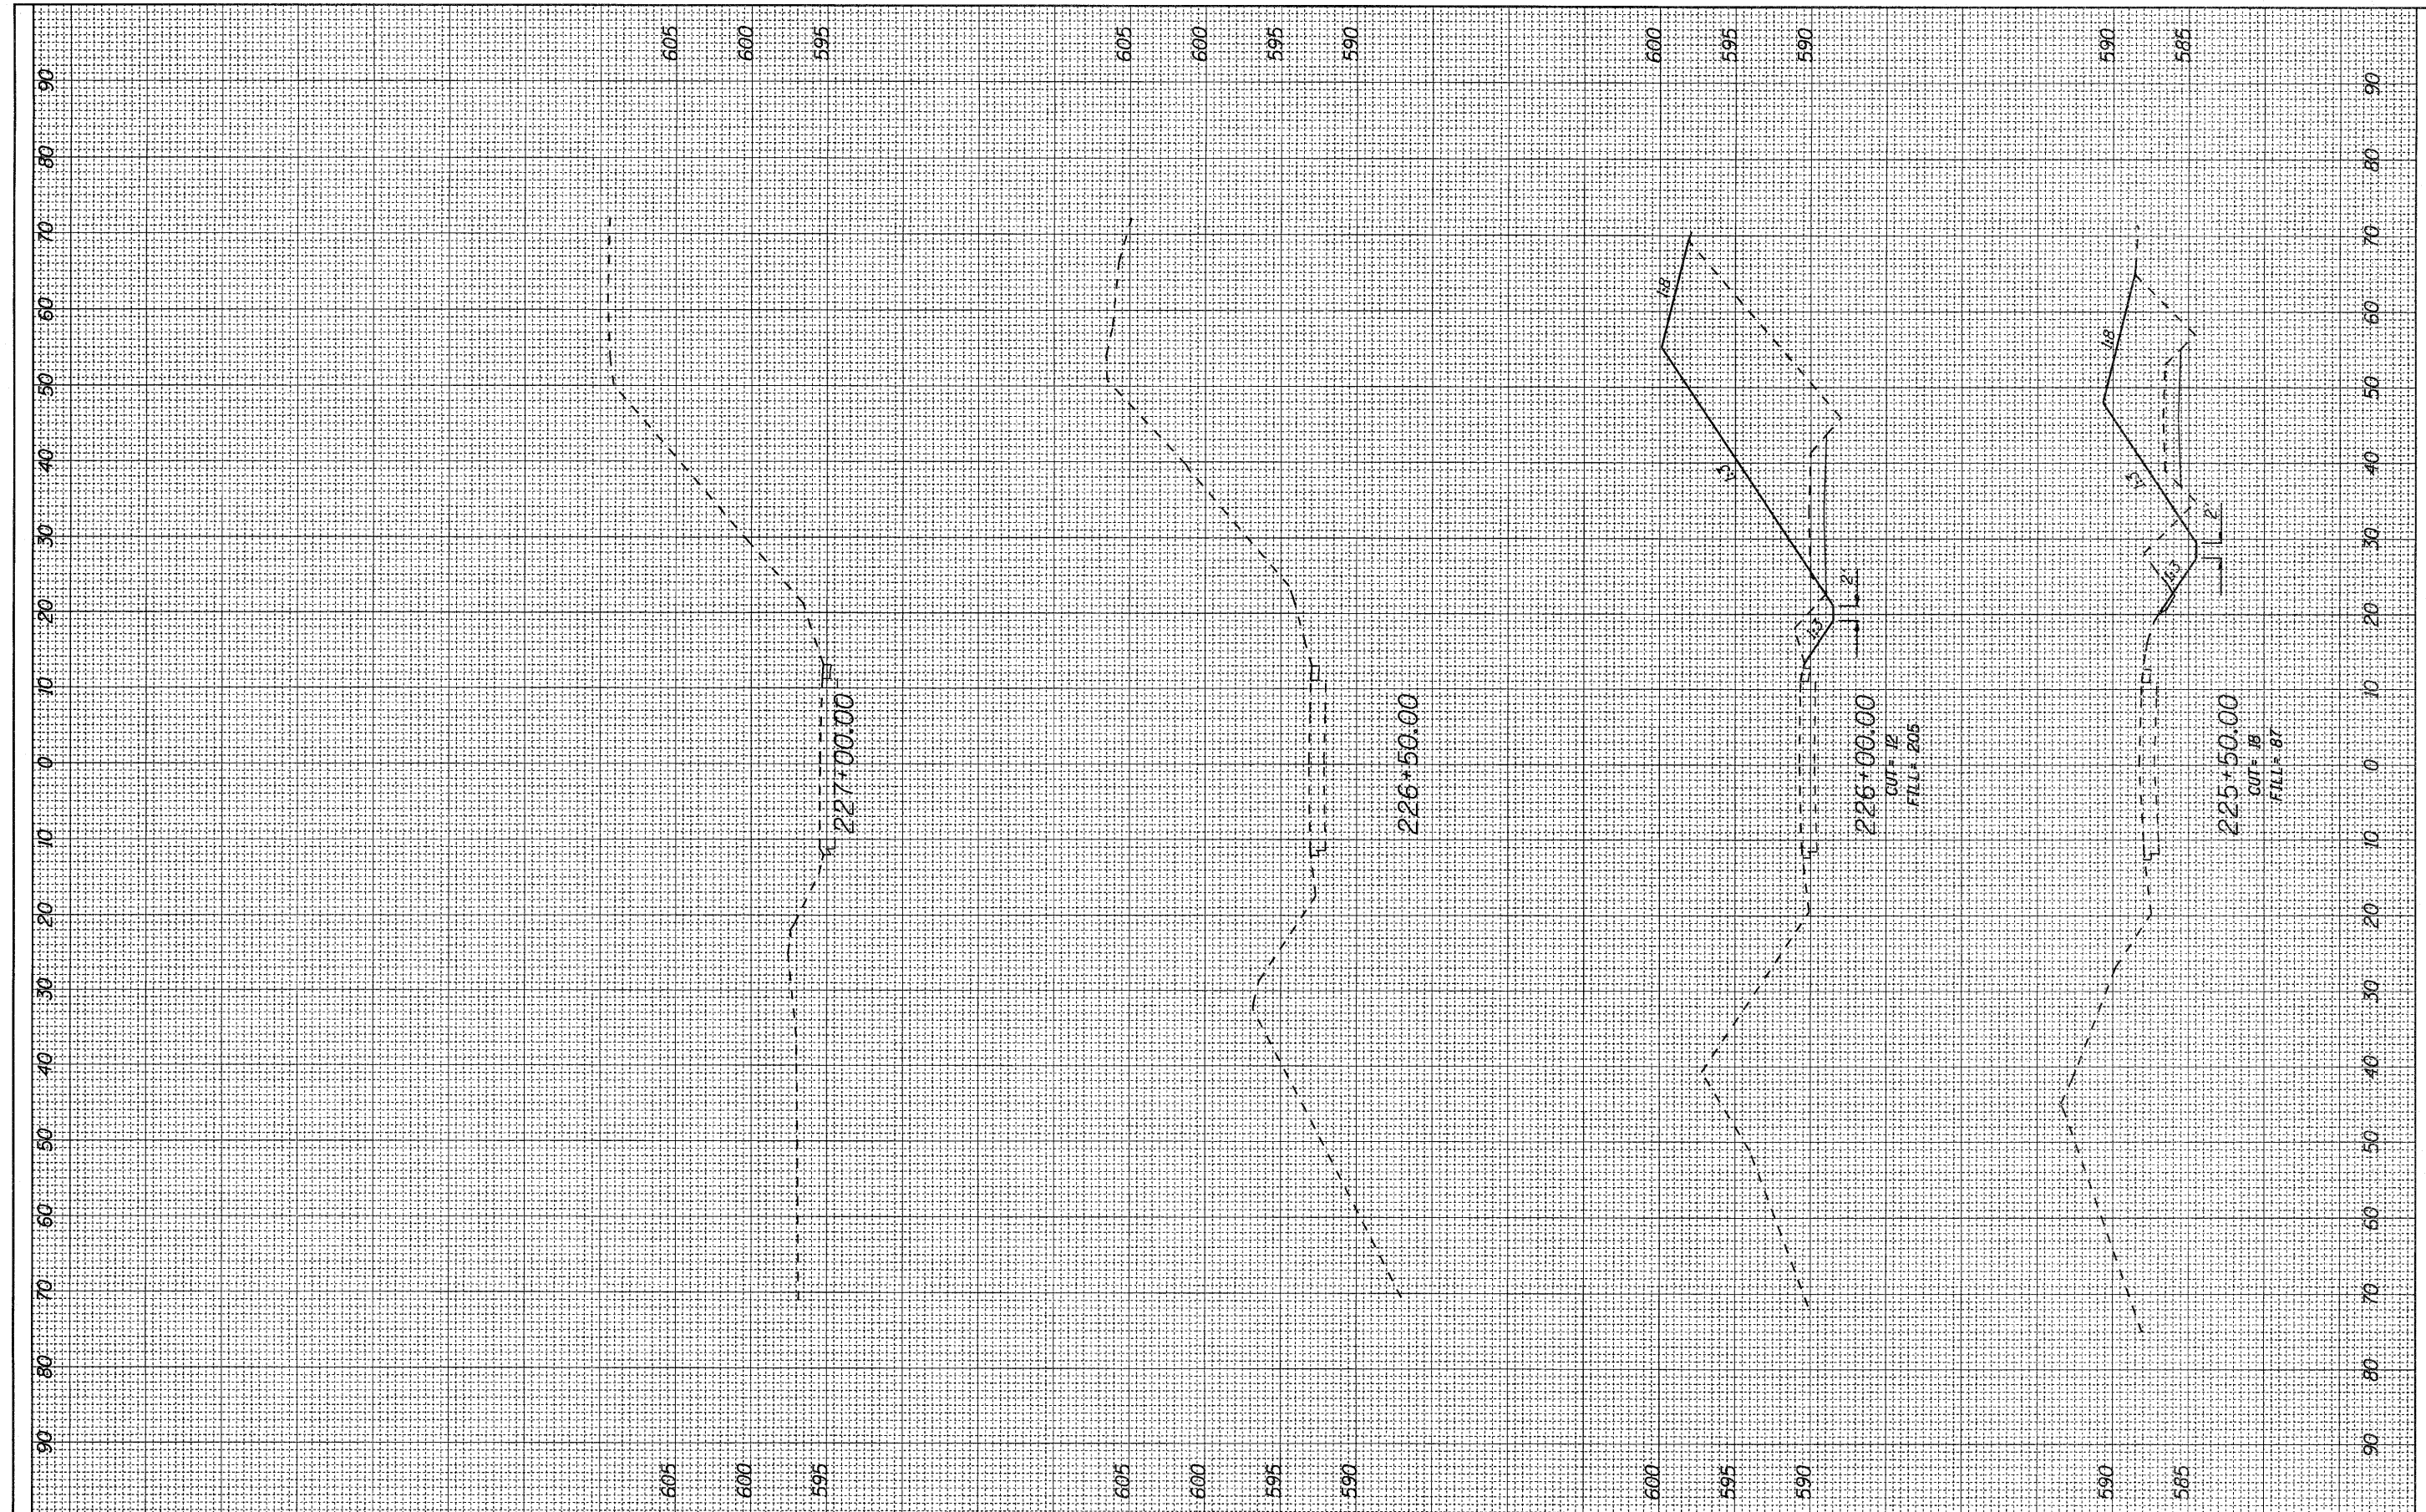

FILE NAME = *FILEL*

USER NAME = #USER#	DESIGNED -	REVISED -
	DRAWN -	REVISED -
PLOT SCALE = #SCALE#	CHECKED -	REVISED -
PLOT DATE = #DATE#	DATE -	REVISED -

**STATE OF ILLINOIS
DEPARTMENT OF TRANSPORTATION**

**CROSS SECTION IL 267
FINAL CONDITION**

SCALE: 1" = 10' SHEET NO. 4 OF 4 SHEETS STA. 225+50.00 TO STA. 227+00.00

F.A.P. RTE. 10	SECTION 3B-1	COUNTY GREENE	TOTAL SHEETS 58	SHEET NO. 57
			CONTRACT NO. 76C15	
ILLINOIS FED. AID PROJECT				