




DATE: _____
 BY: _____
 CHECKED: _____
 NO. _____

DATE: _____
 BY: _____
 CHECKED: _____
 NO. _____

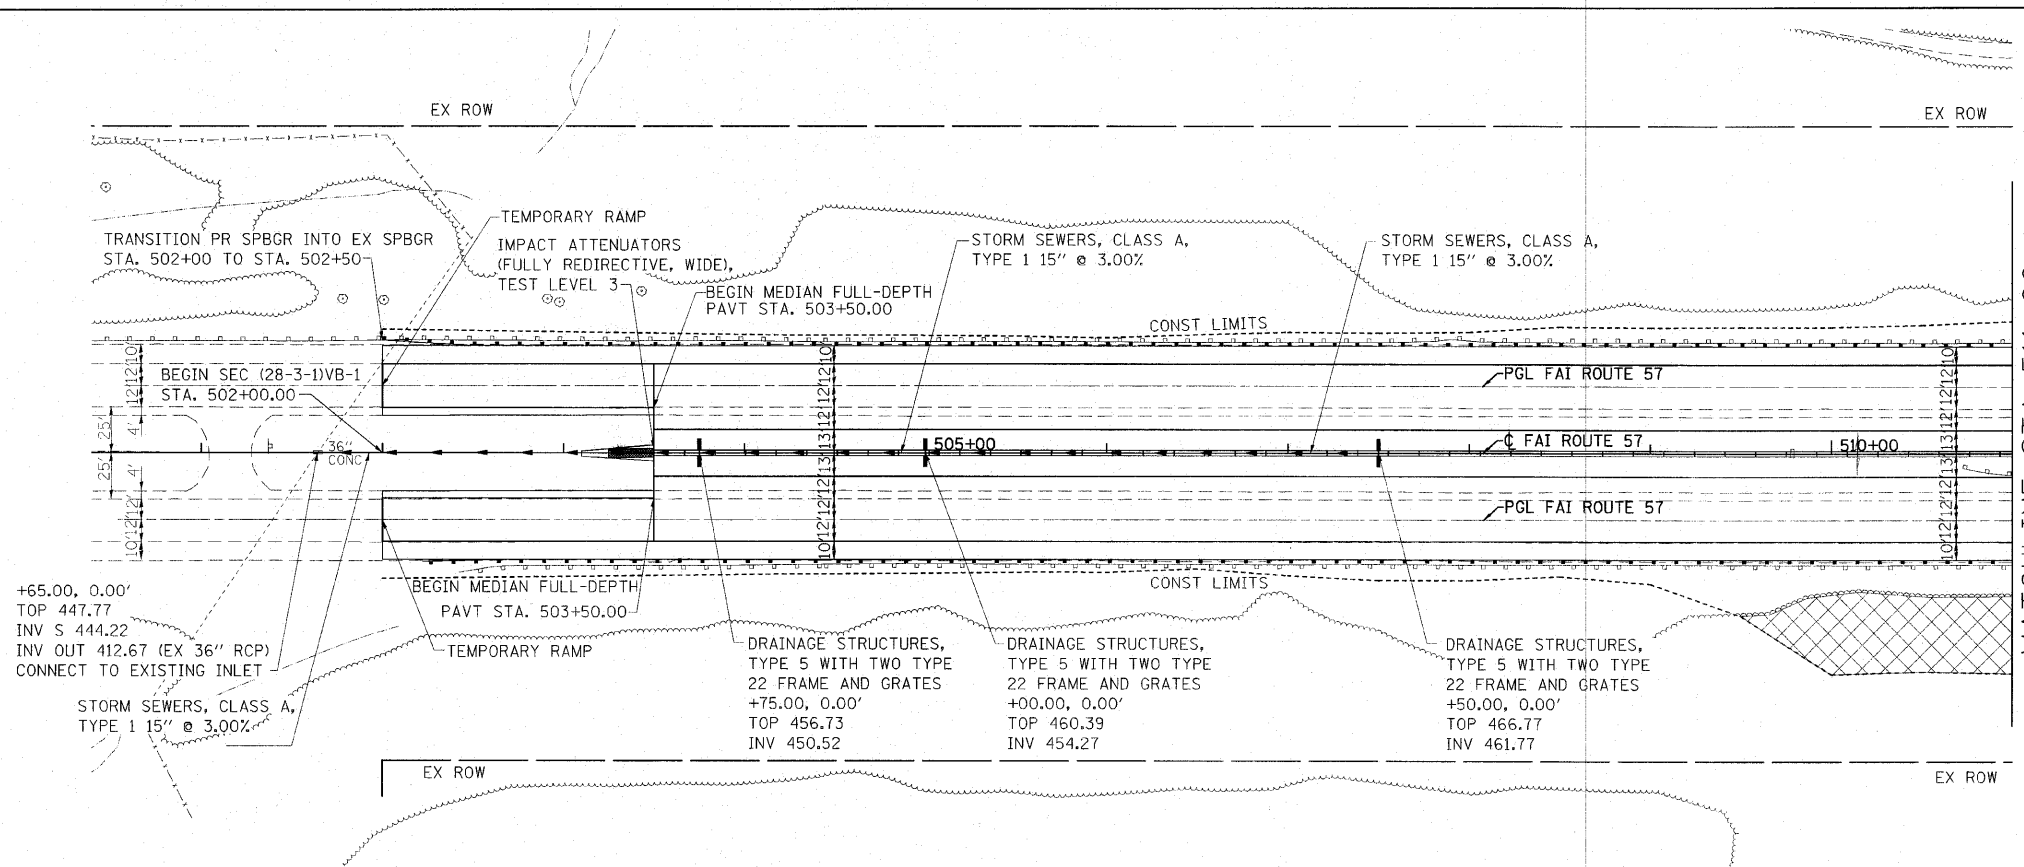

MATCHLINE STA 511+00

☒ - TREE REMOVAL

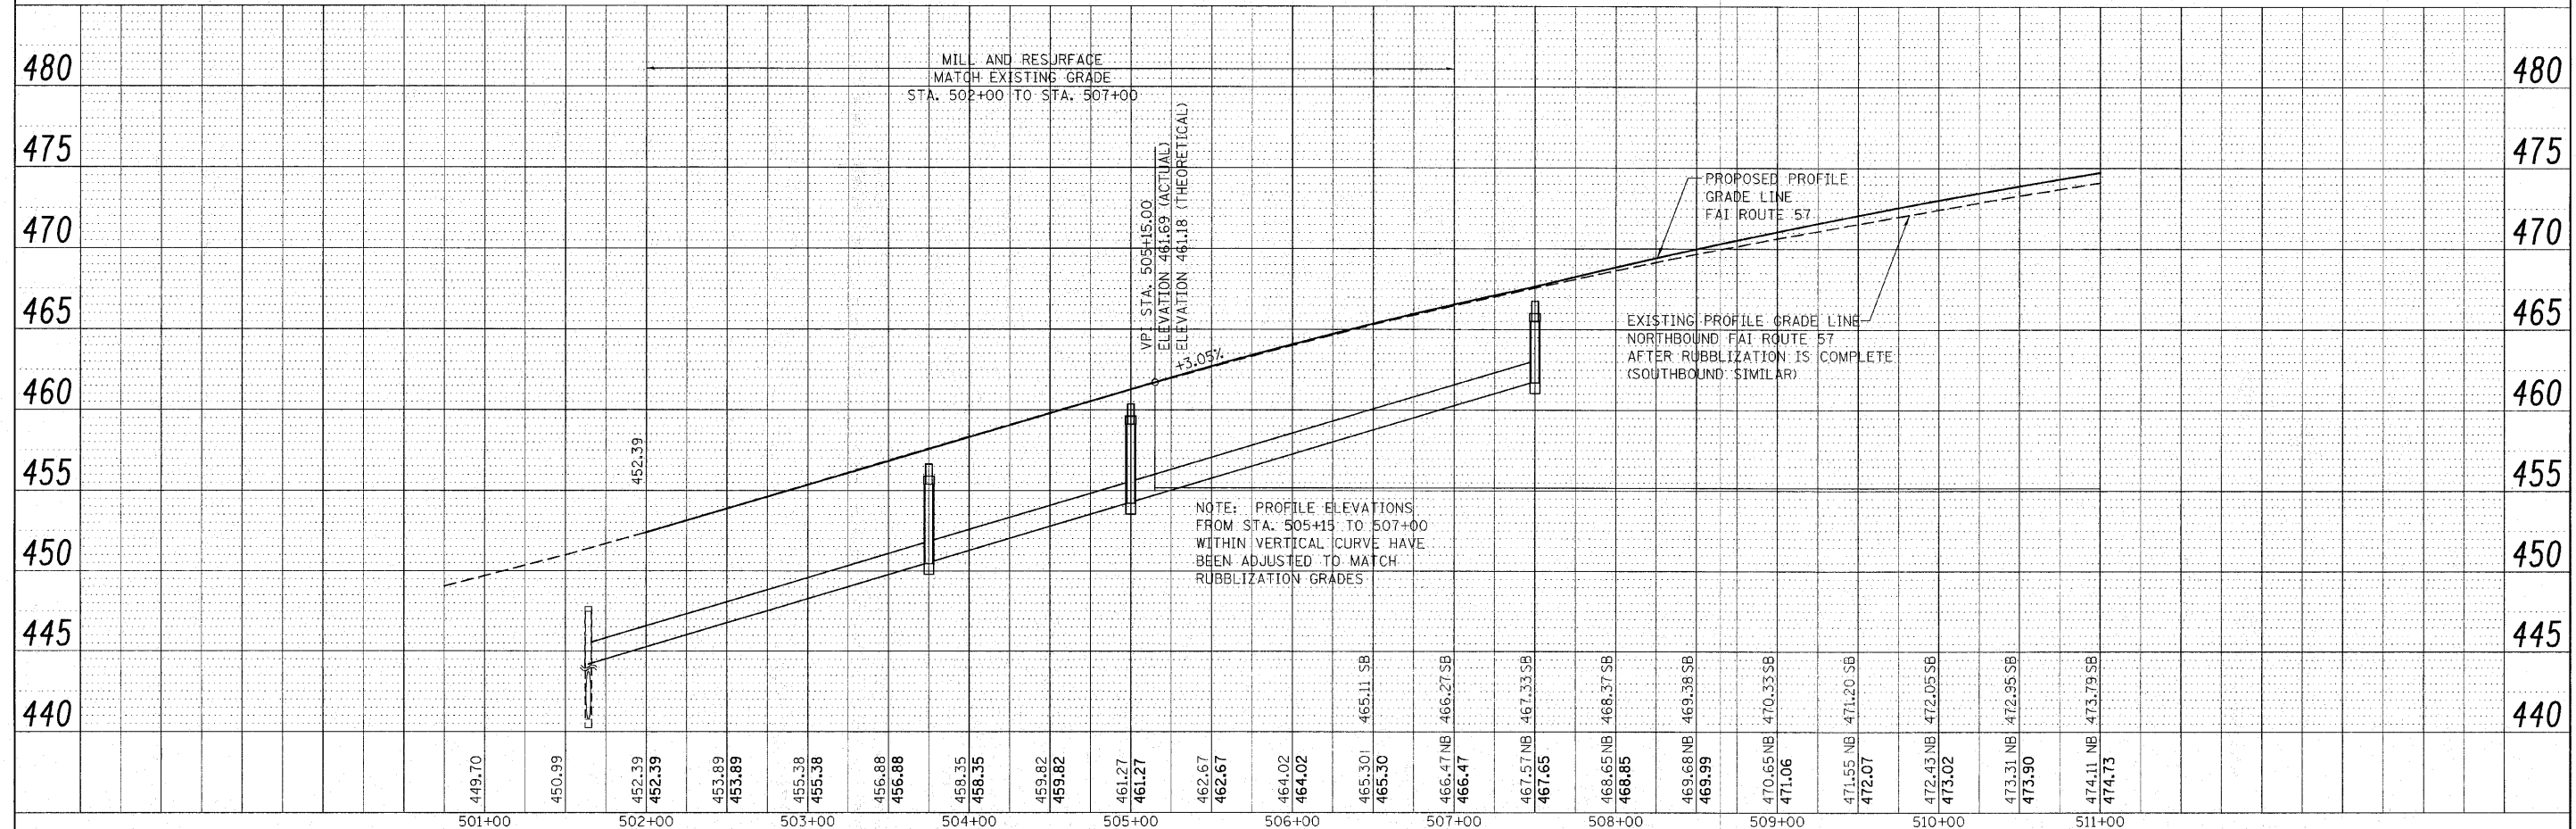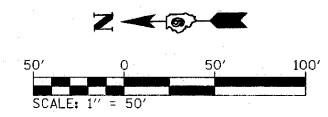

FILE NAME =	USER NAME = mrightc	DESIGNED -	REVISED -	STATE OF ILLINOIS DEPARTMENT OF TRANSPORTATION	PLAN & PROFILE SHEET I-57 OVER UNION PACIFIC RAILROAD	F.A.J. RTE.	SECTION	COUNTY	TOTAL SHEETS	SHEET NO.
C:\Program Development\Studies and Plans\	etaairs Design\Consultant Projects\I-57 from	DRAWN by bridges\Newest CD submittal for	REVISED 3-28-09\Microstation\Civil\Sec28\VB1\p1n283vb.dgn			57	(28-3-1)VB-1	FRANKLIN	98	14
PLOT SCALE = 50.0000' / IN.	CHECKED -	REVISED -	REVISED -			CONTRACT NO. 78068				
PLOT DATE = 8/26/2010	DATE -	REVISED -	REVISED -			SCALE:	SHEET NO. 1 OF 3 SHEETS	STA. 501+00 TO STA. 511+00	FED. ROAD DIST. NO.	ILLINOIS FED. AID PROJECT